


FHWA REGION NO.	STATE	PROJECT NO.	FISCAL YEAR	SHEET NO.	TOTAL SHEETS
7	KANSAS	87 N-0303-01	2003	130	143

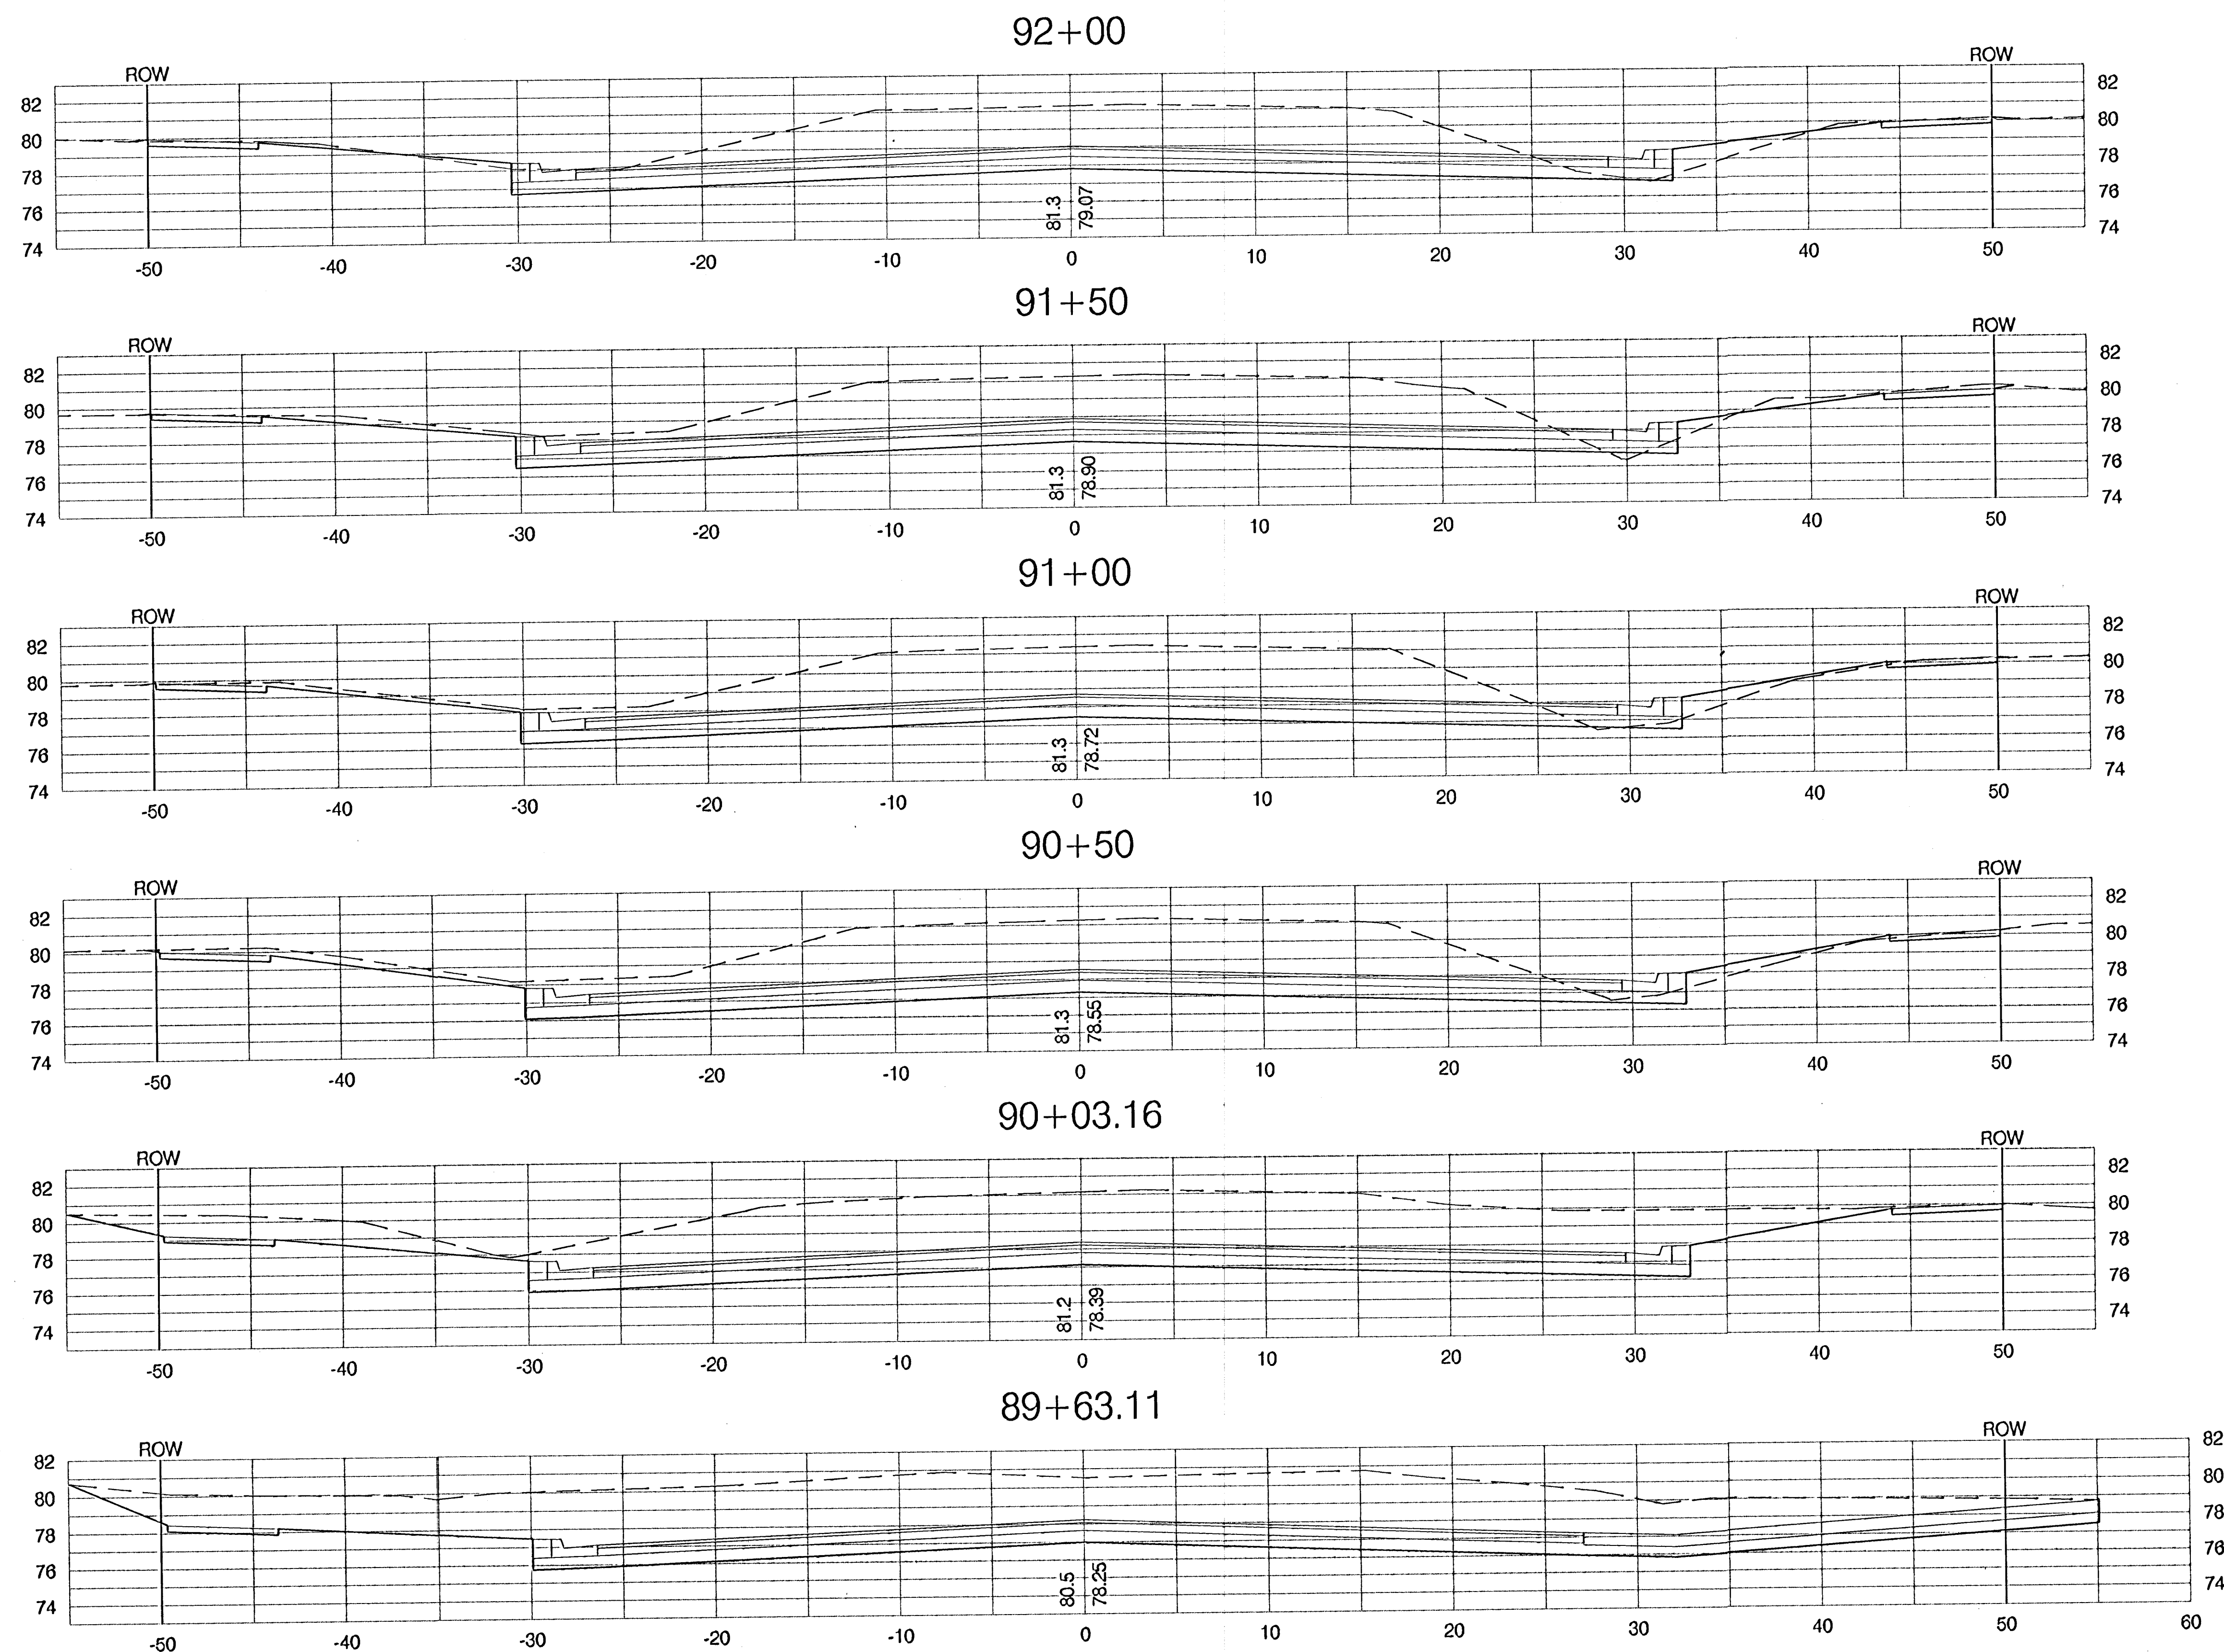

PROJECT NUMBER 472-83902		SHEET NAME XSEC18		ENGINEERING DIRECTORY P:\Hydraulic_phs2\Barth	
DESIGN STAFF	DRAWN TPV	APPROVED JFB/KK	DATE Nov, 2003	SCALE 1:5	BAUGHMAN NO 99-09-B451
CAPITAL IMPROVEMENT PROJECT HYDRAULIC AVENUE CROSS SECTION HYDRAULIC AVENUE PAVING - 57th STREET SOUTH TO 47th STREET SOUTH					BAUGHMAN COMPANY, P.A. ENGINEERING, SURVEYING, & PLANNING 315-282-7271 • 315 ELLIS • WICHITA, KANSAS 67211

SHEET
130
OF
143