

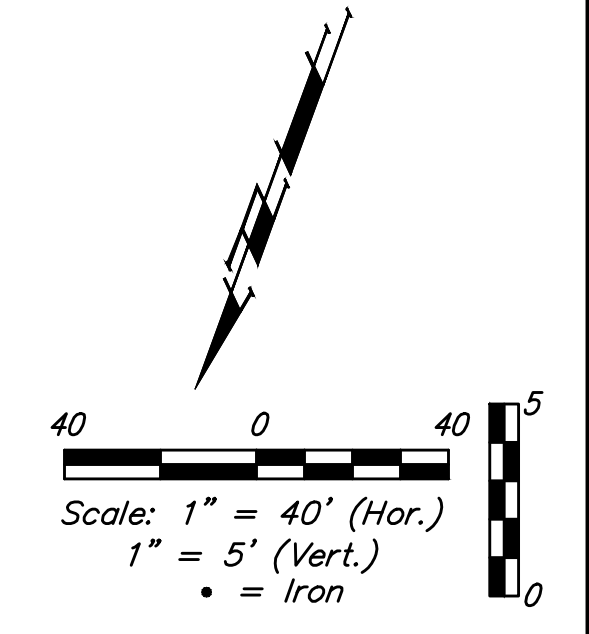
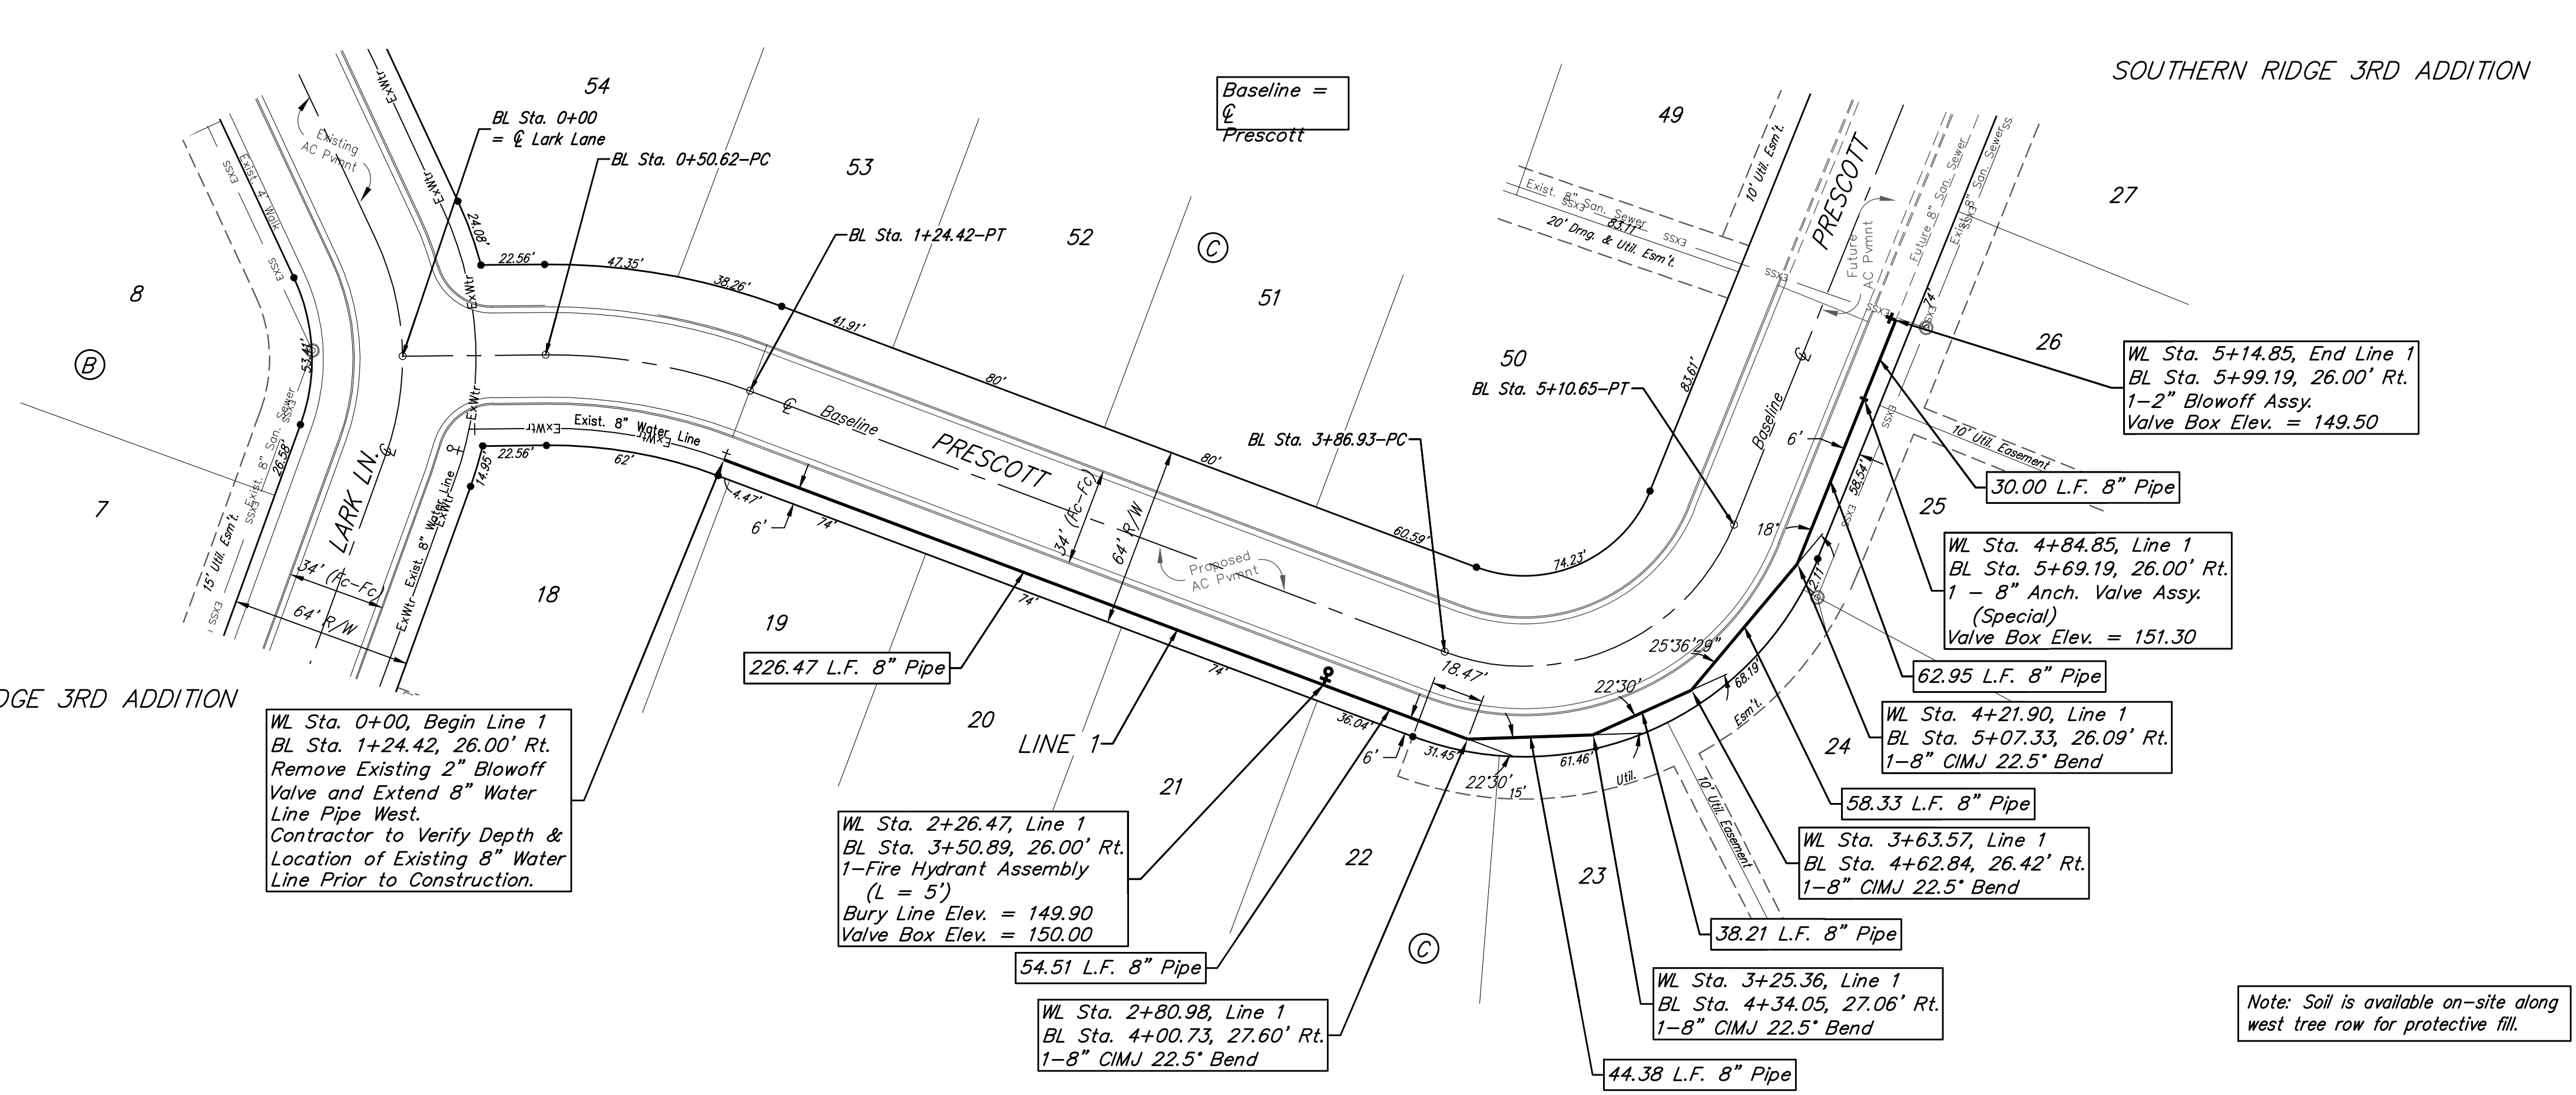


BENCHMARKS:
 BM #1: "+" cut on sidewalk adjacent to manhole, east side of Lark Lane, north of Lot 1, Block B, Southern Ridge 3rd Addition. Elev. = 144.56 (City Datum)
 BM #2: "□" cut on top of curb inlet adjacent to the south line of Lot 17, Block A, Southern Ridge 3rd Addition West Side of Lark Lane. Elev. = 146.45 (City Datum)

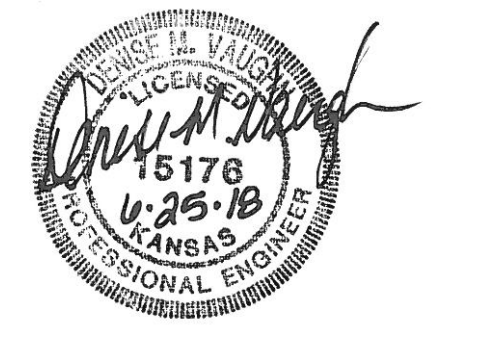

SOUTHERN RIDGE 3RD ADDITION

Note: Soil is available on-site along west tree row for protective fill.

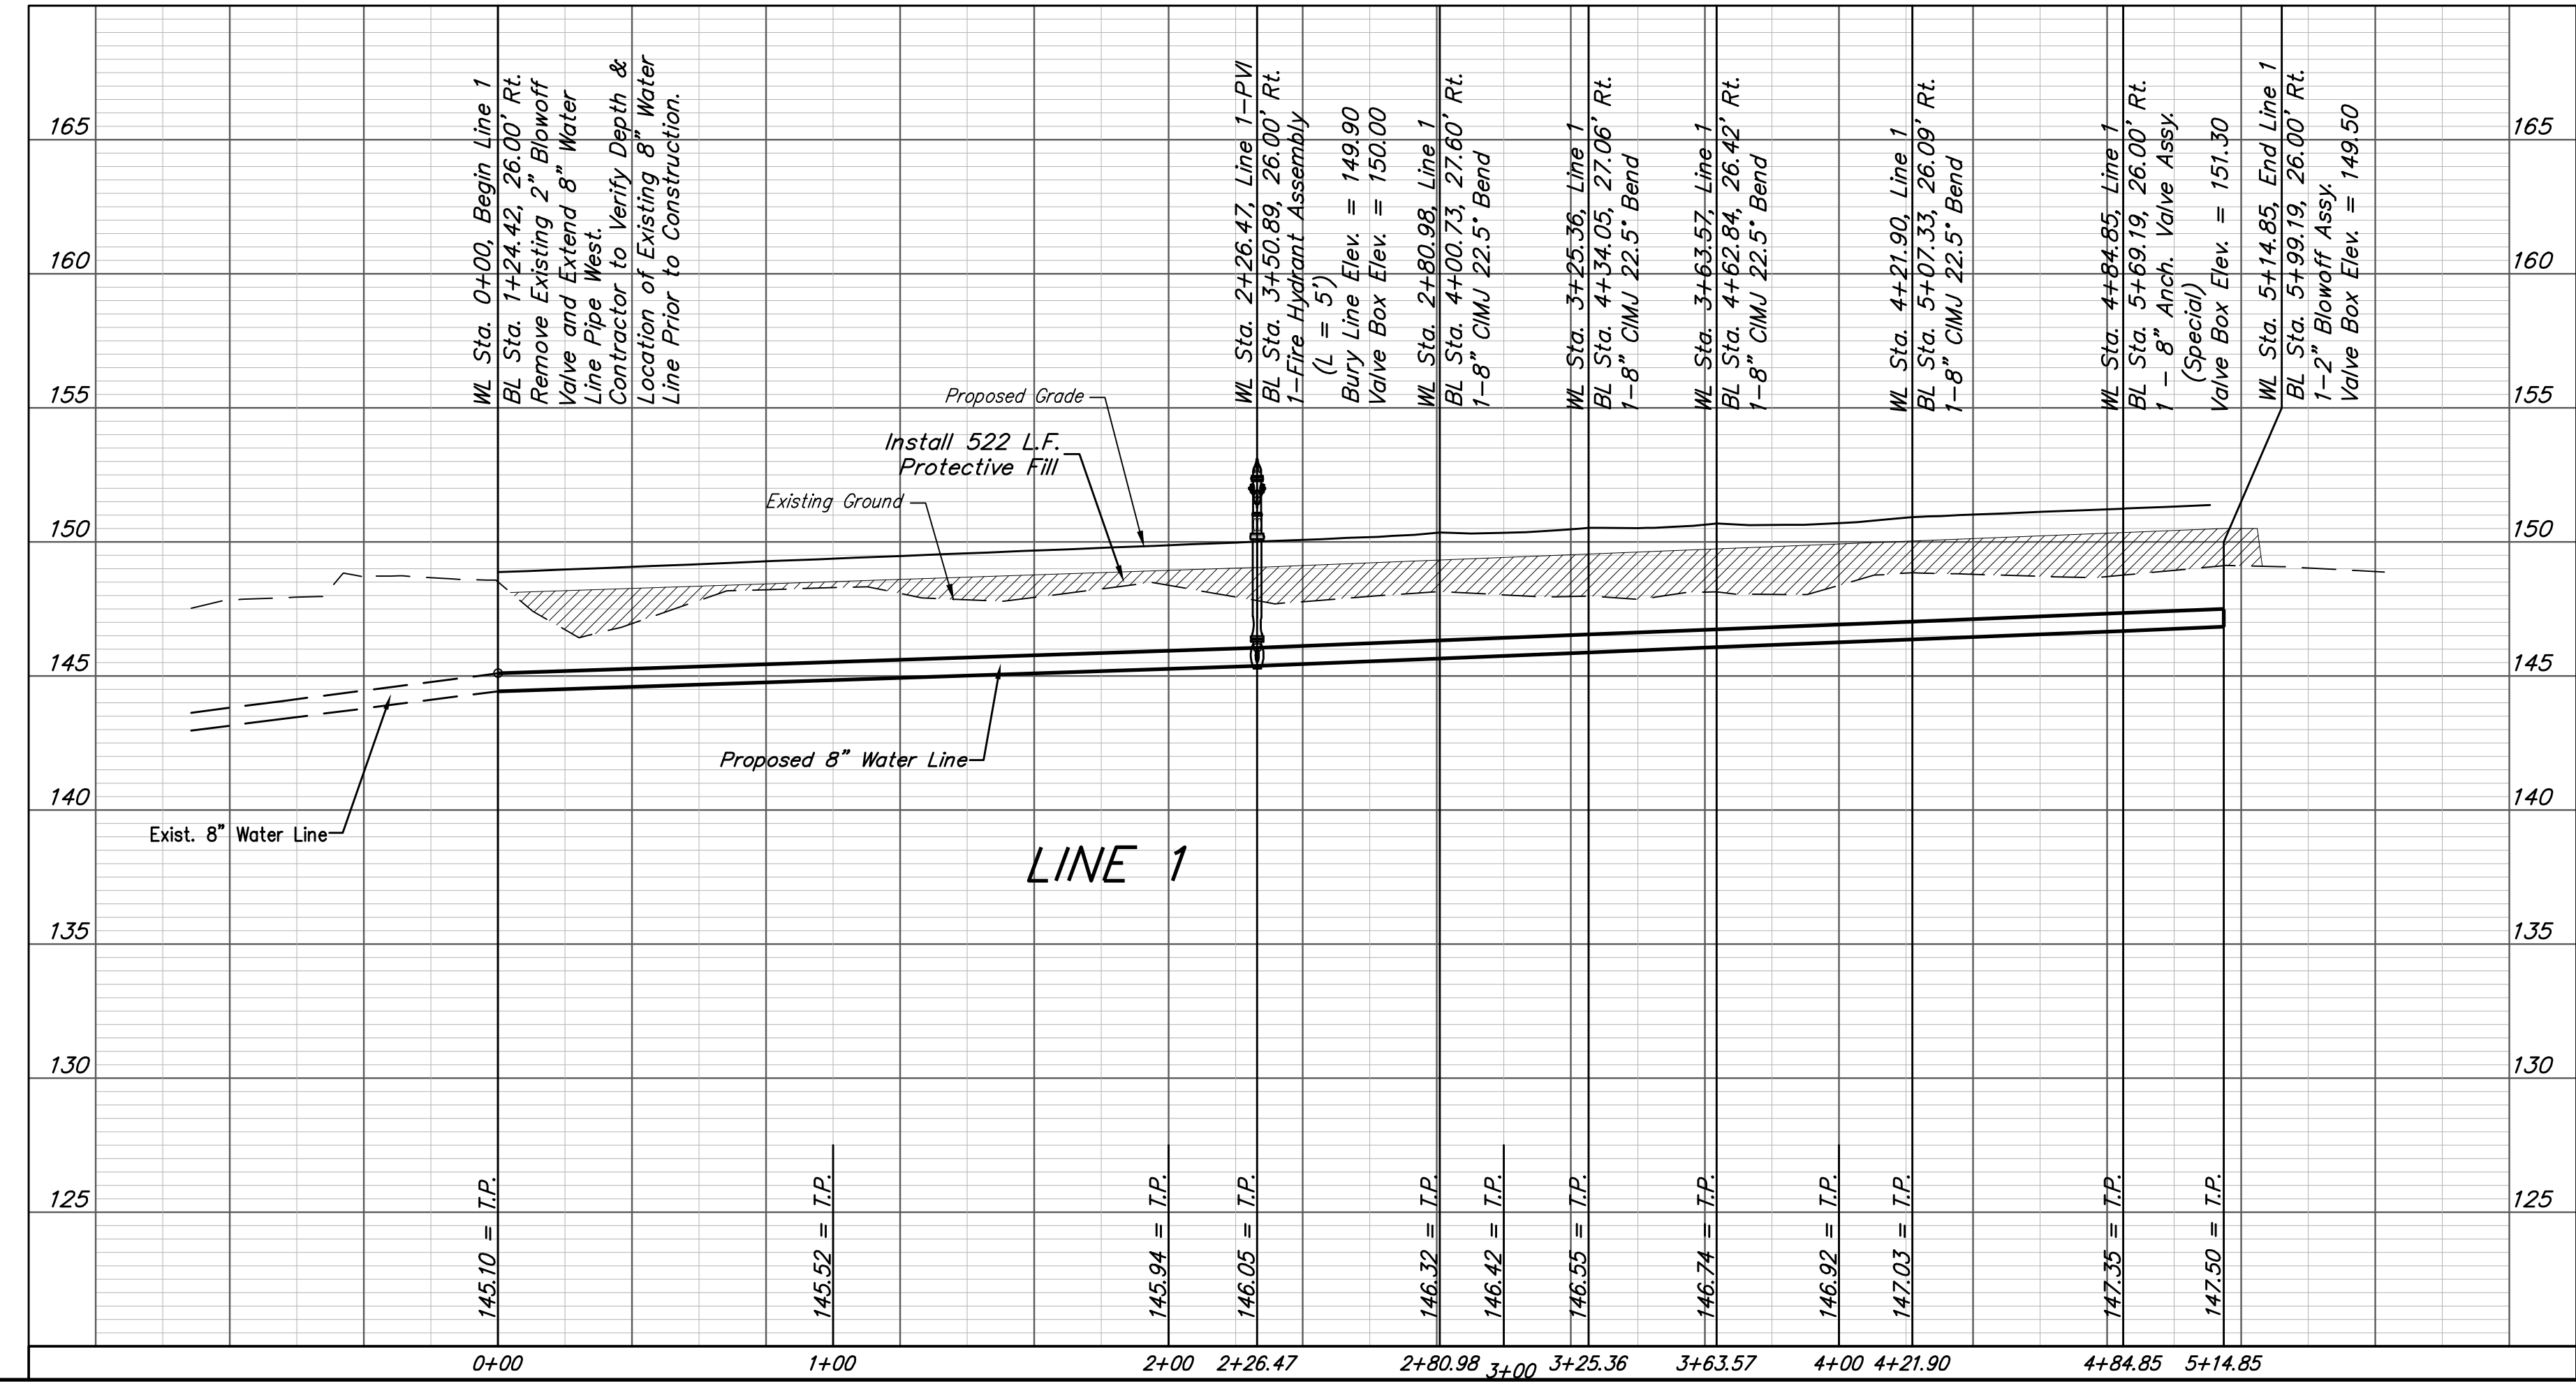

		Southern Ridge 3rd Addition - Phase 5B		
		LINE 1 Water Distribution System		
Baughman Company, P.A. 315 Ellis St. Wichita, KS 67211 F 316-262-7271 F 316-262-0149 ENGINEERING SURVEYING PLANNING LANDSCAPE ARCHITECTURE		PROJECT NUMBER 448-90745	DESIGN DMV	DRAWN JAK
REVISIONS:		APPROVED	DATE 6/21/18	SCALE Noted
				SHEET 4 OF 12