



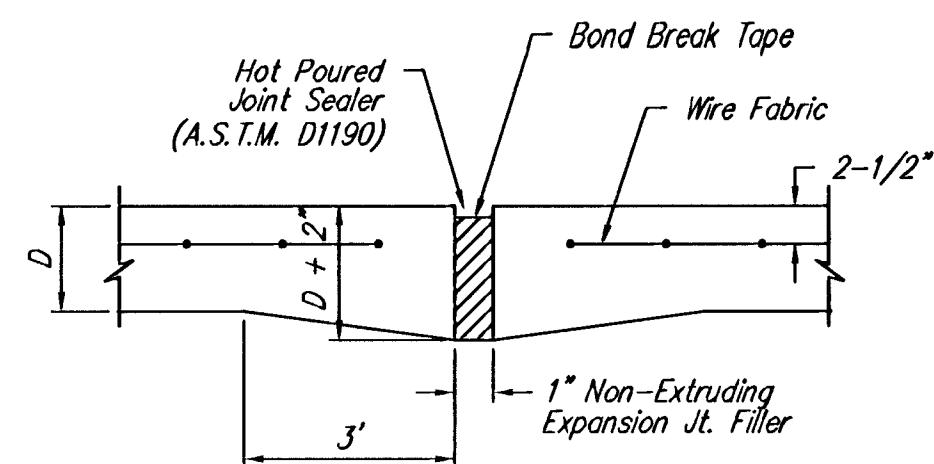


EXPANSION JOINT


NOTE: Extra Thickness to be Subsidiary to Price of Square Yards Pavement

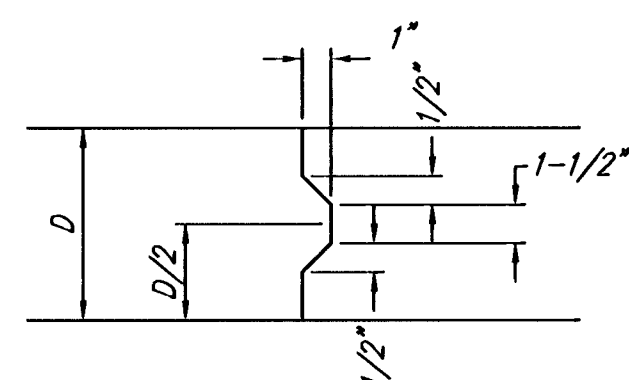


KEYWAY DETAIL

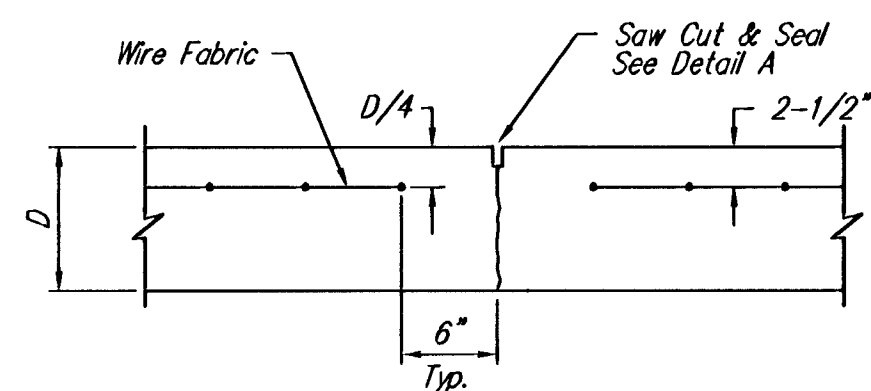


CONTRACTION JOINT DETAIL (C.J.)

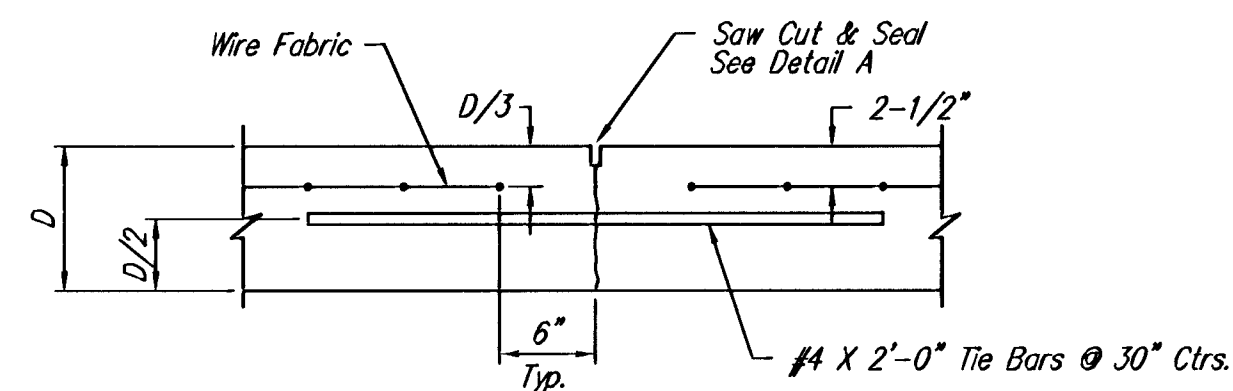


LONGITUDINAL JOINT DETAIL (L.J.)

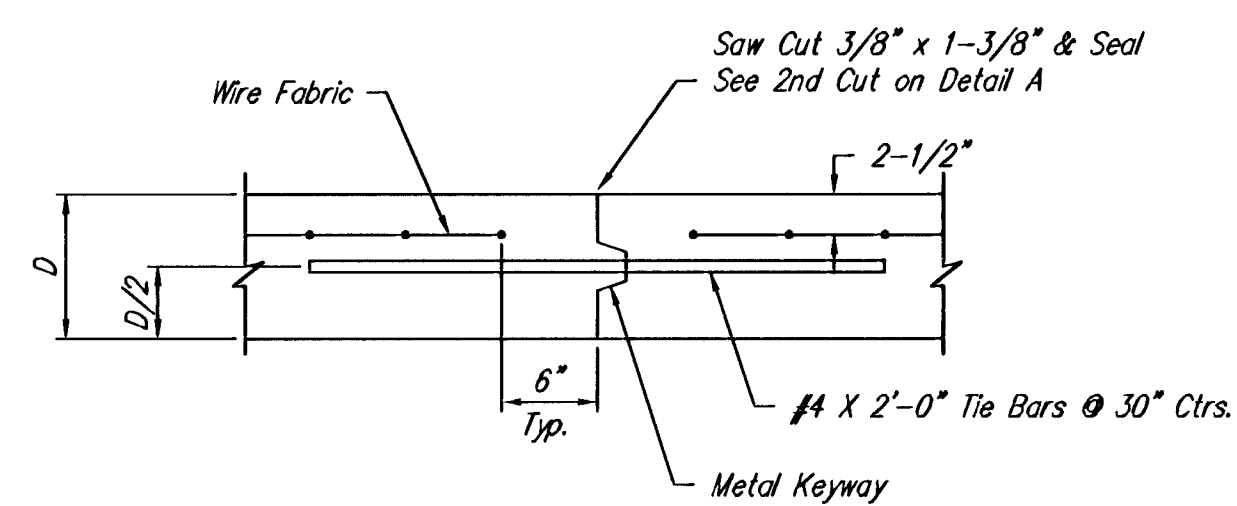


OPTIONAL LONGITUDINAL JOINT DETAIL (L.J.)

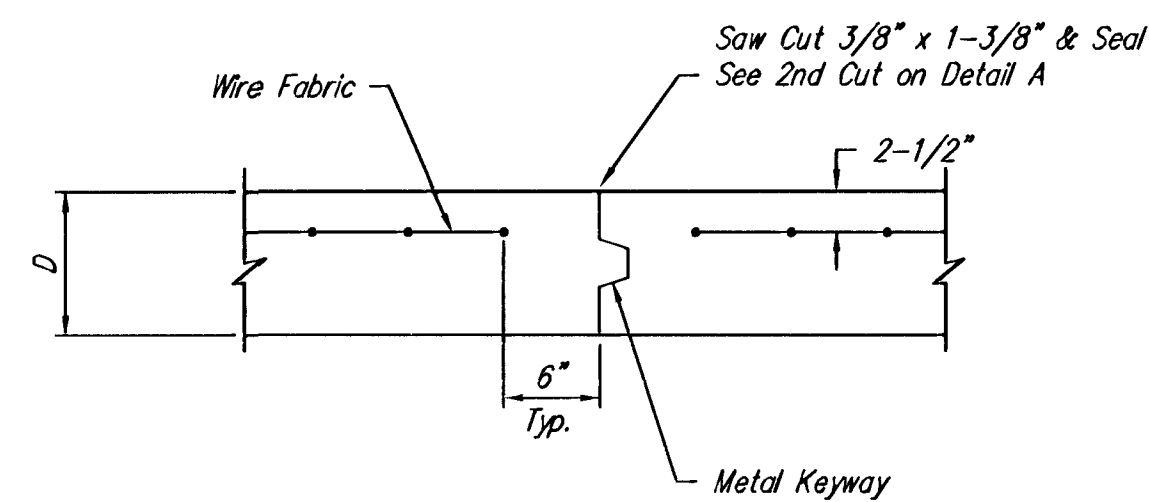


OPTIONAL CONTRACTION JOINT

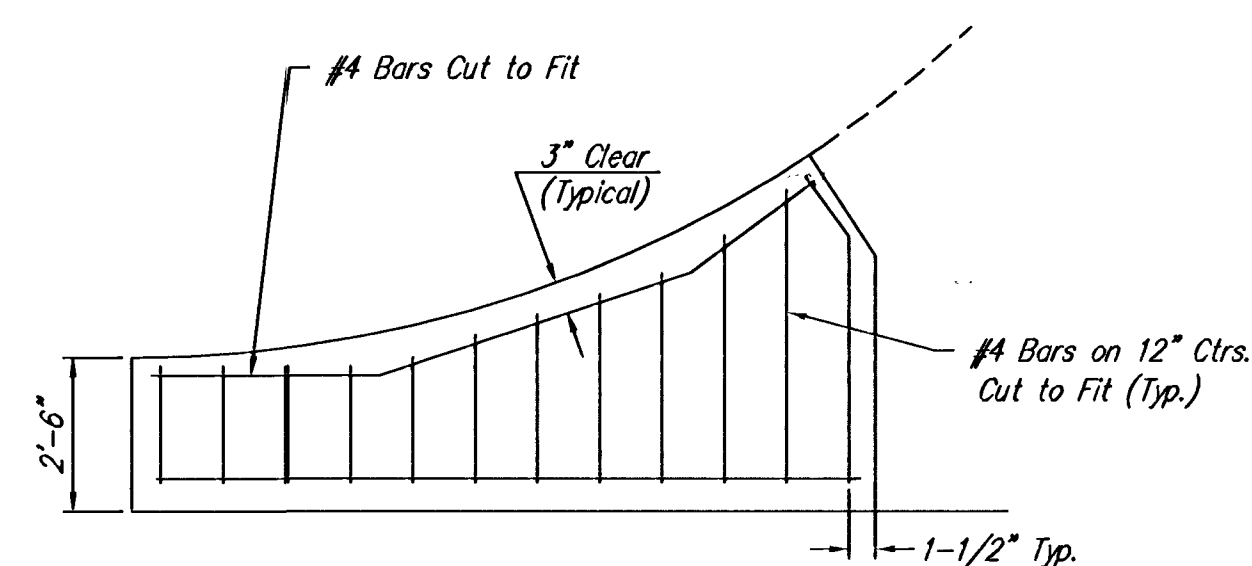


WING REINFORCING DETAIL

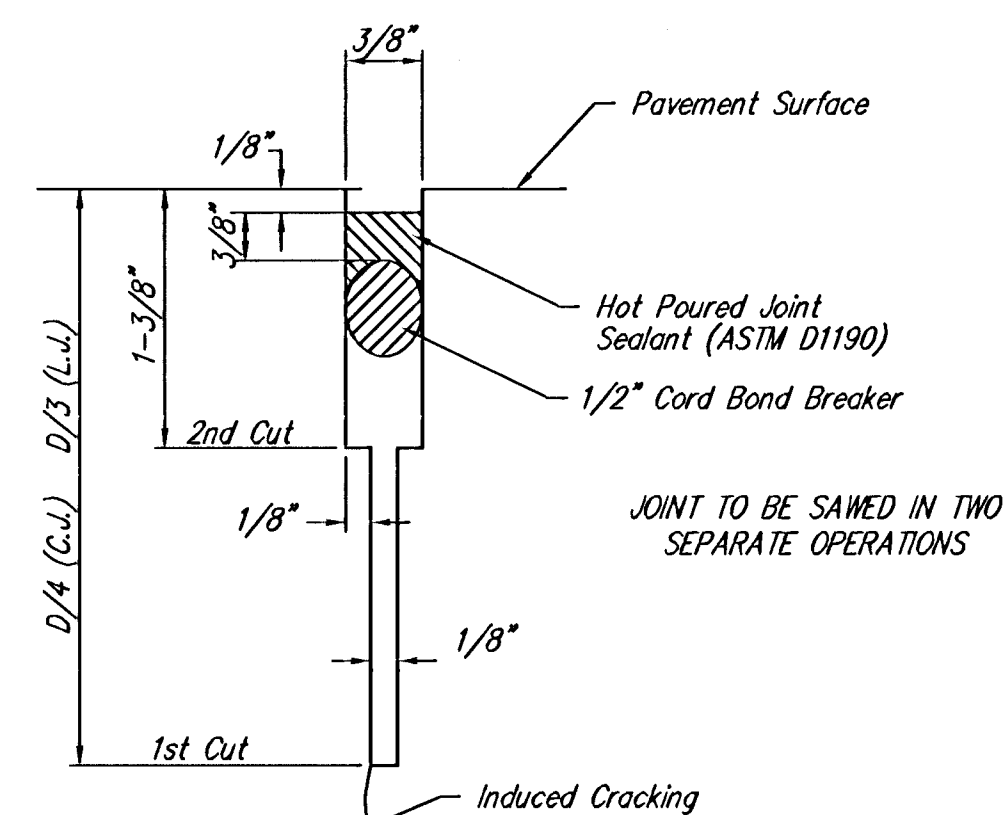

SAW JOINT DETAIL

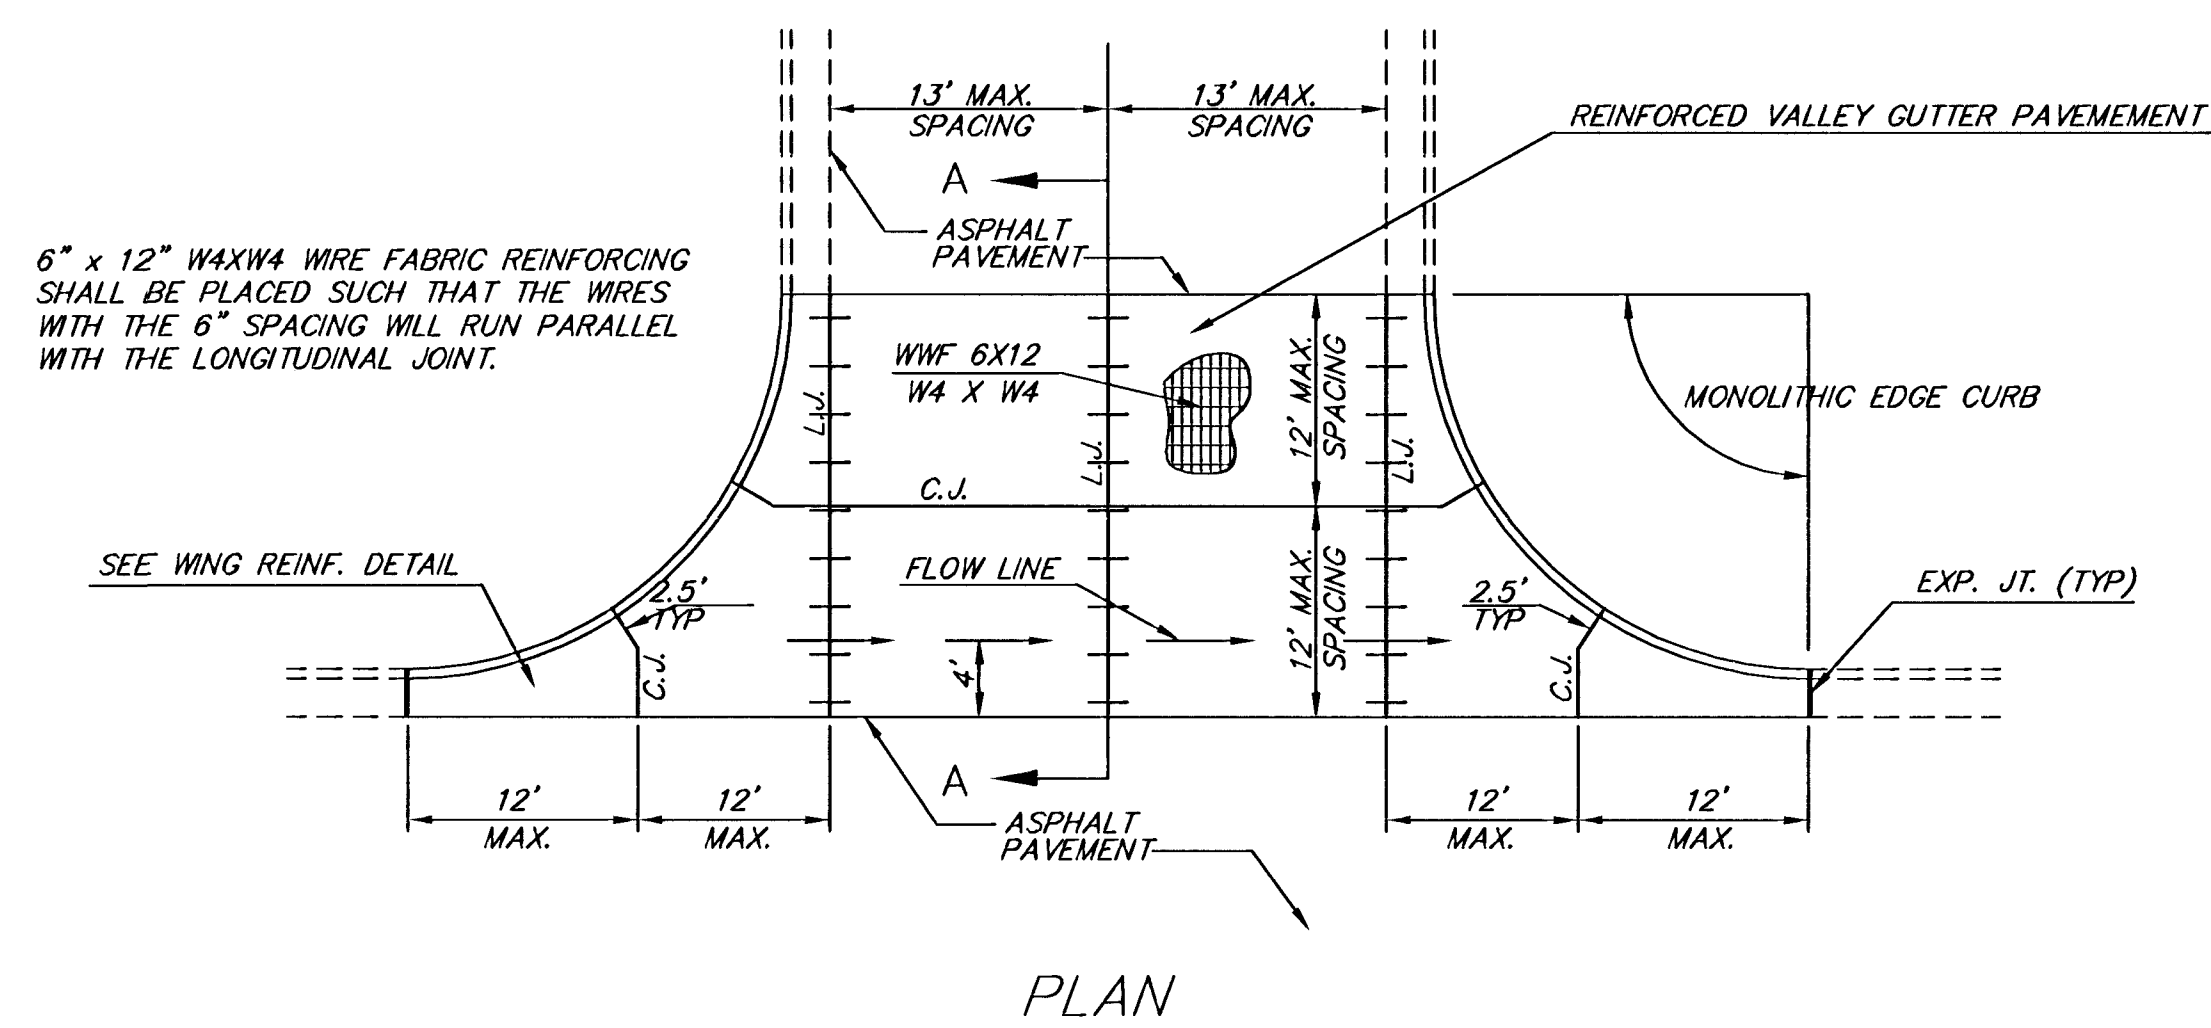


PLAN

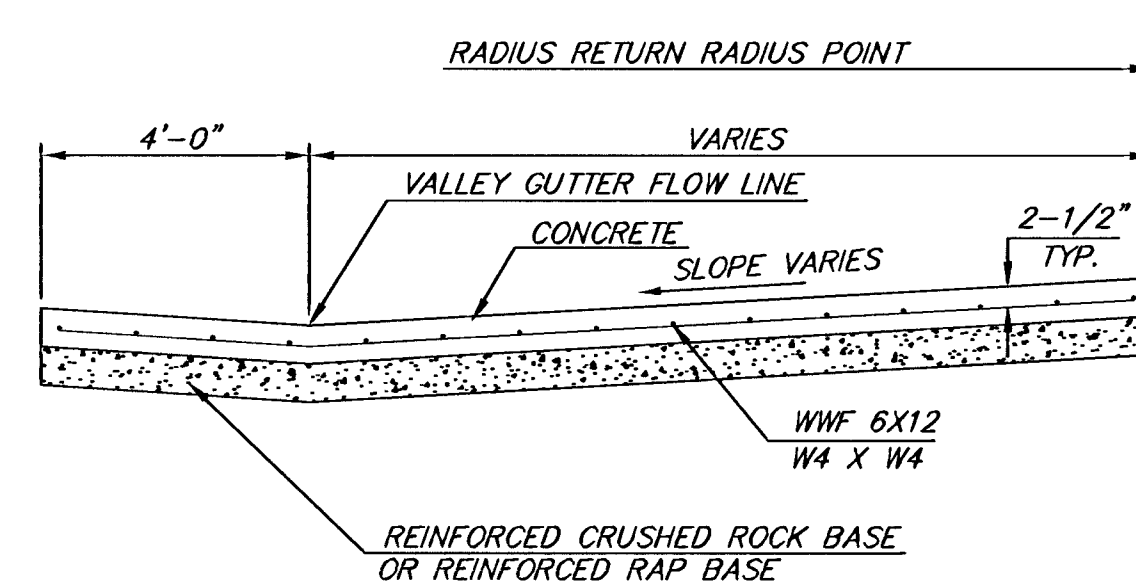


SECTION A-A

REINFORCED VALLEY GUTTER DETAIL

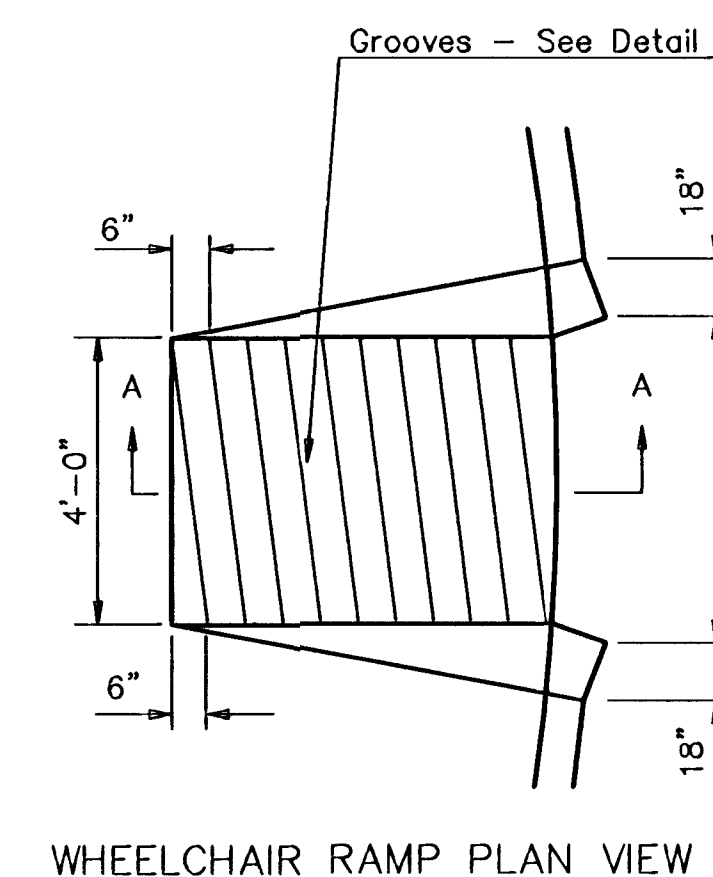


WHEELCHAIR RAMP PLAN VIEW

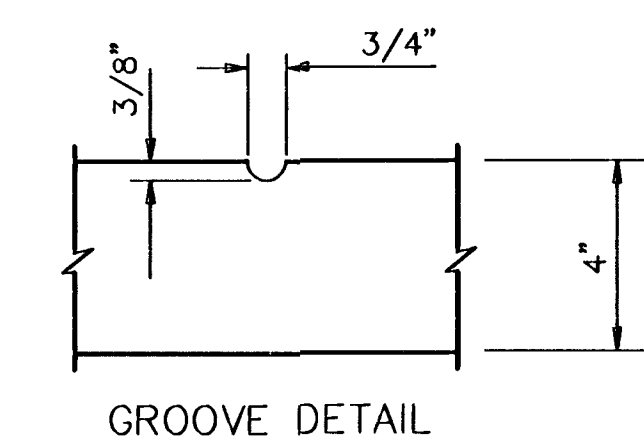


GROOVE DETAIL

WHEELCHAIR RAMP DETAIL

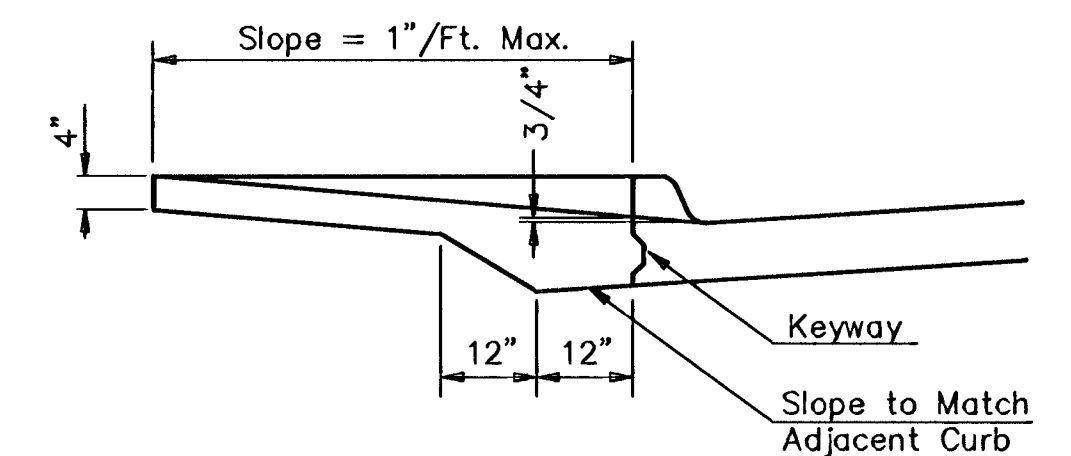

SECTION A-A

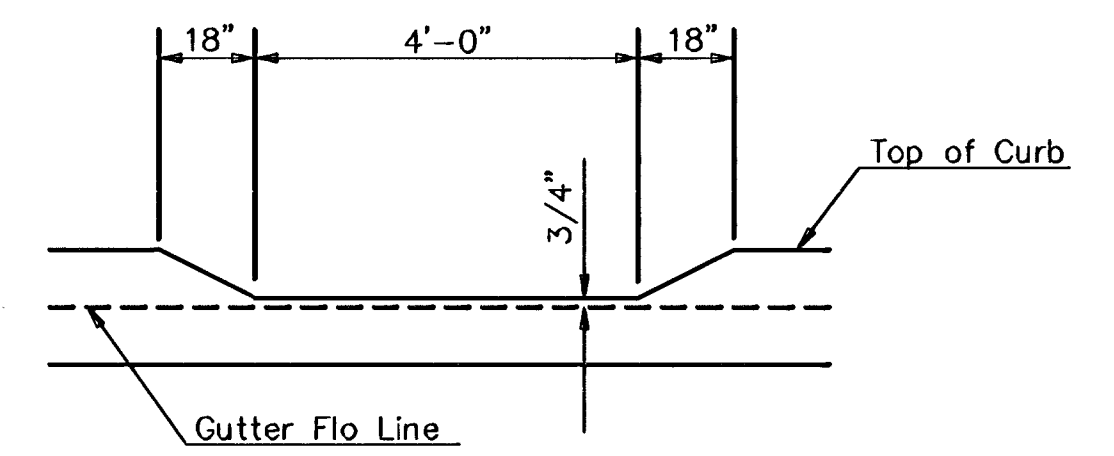

DEPRESSED CURB DETAIL

H:\CIVIL\02121\Drawings\Phase 1A\VALGUT.dwg 03/05/2003 11:22:59 AM CST

		VALLEY GUTTER DETAILS WHEELCHAIR RAMP DETAILS	
CITY ENGINEER'S OFFICE 455 NORTH MAIN STREET WICHITA, KANSAS 67202 (316) 268-4501 (316) 268-4114 FAX			
NEIL D. CABLE, P.E. - CITY ENGINEER		PROJECT NUMBER XXX-XXXX	
DATE MAR 96		INDEX CODE XXXXXX SHEET 4 OF 34	