



REED'S COVE ADD.
GLEN WOOD CT. NORTH
CROSS SECTIONS


D

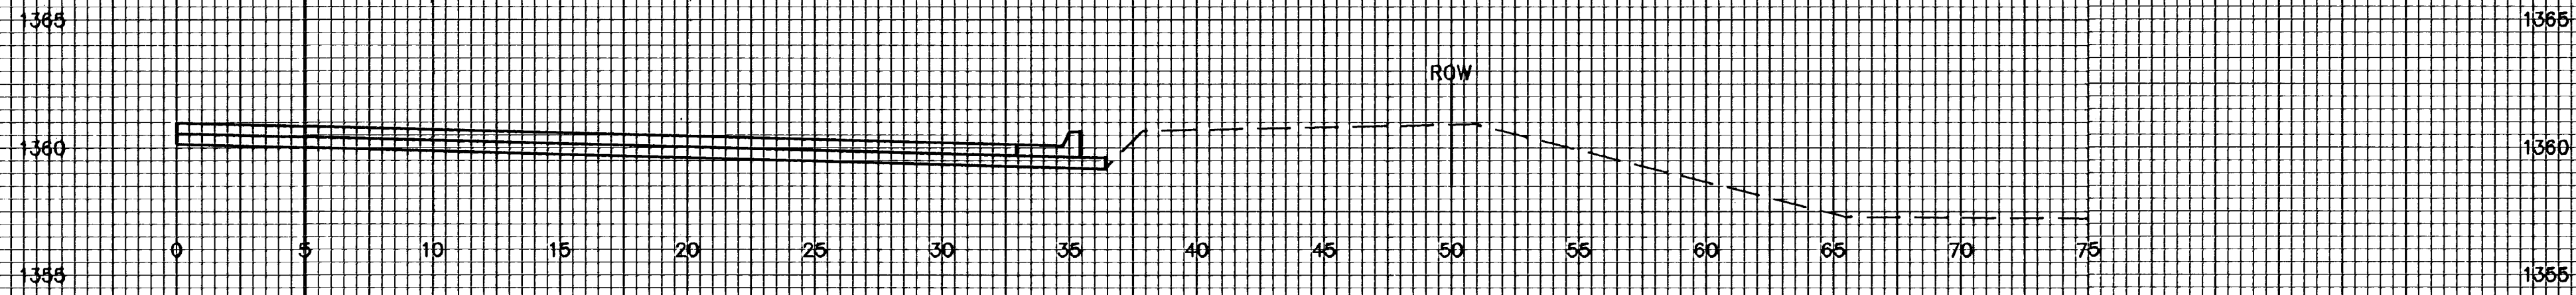

C

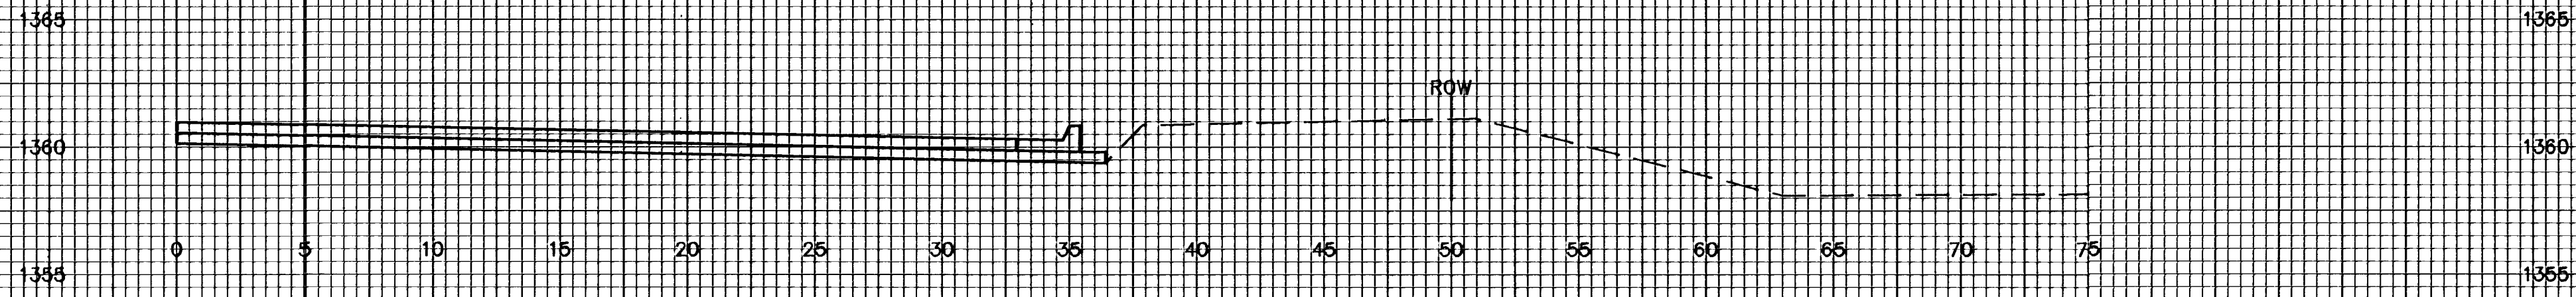

B

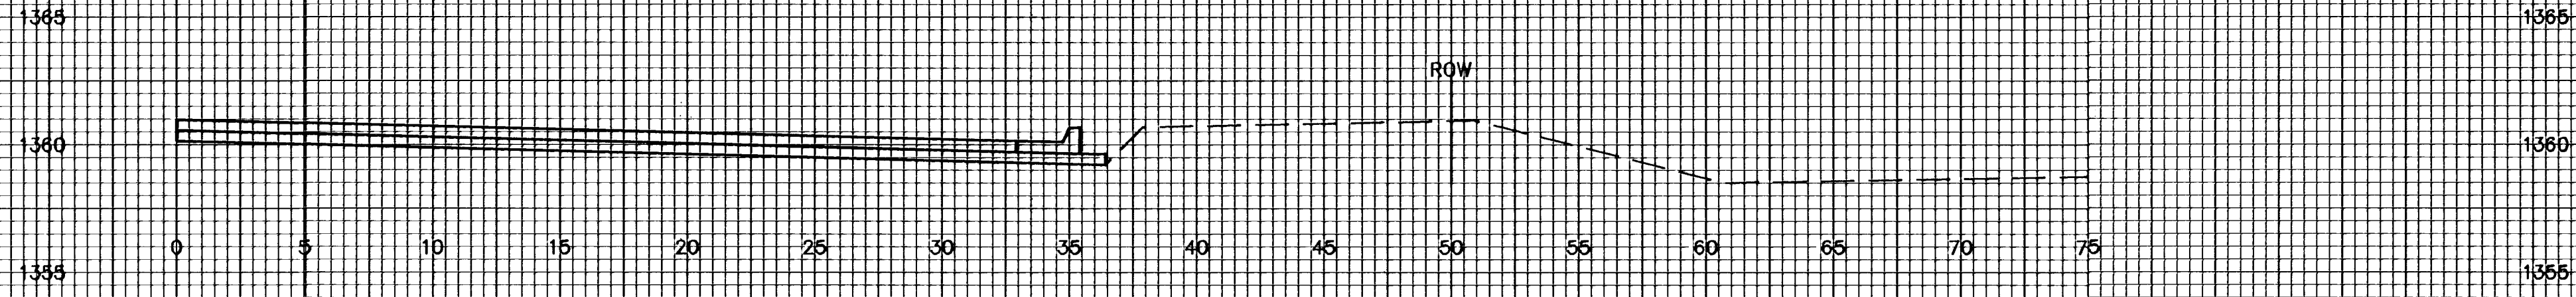

A

