



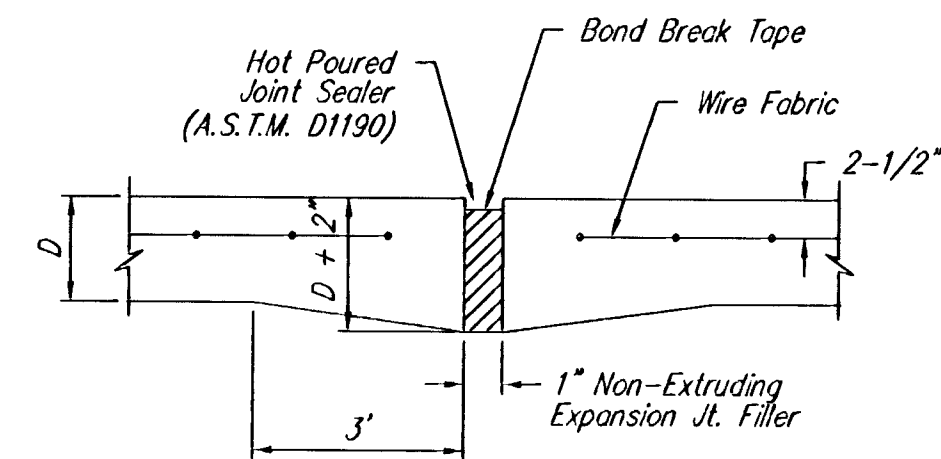


EXPANSION JOINT


NOTE: Extra Thickness to be Subsidiary to Price of Square Yards Pavement

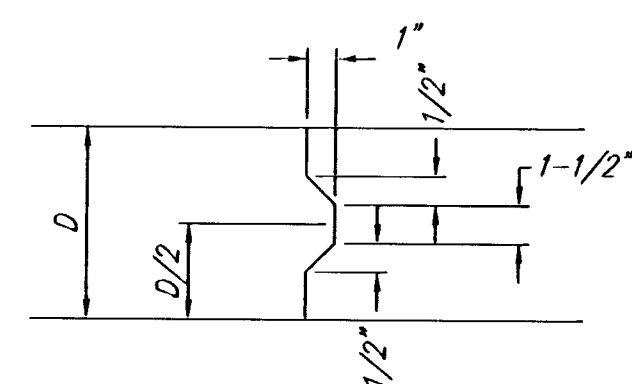


KEYWAY DETAIL

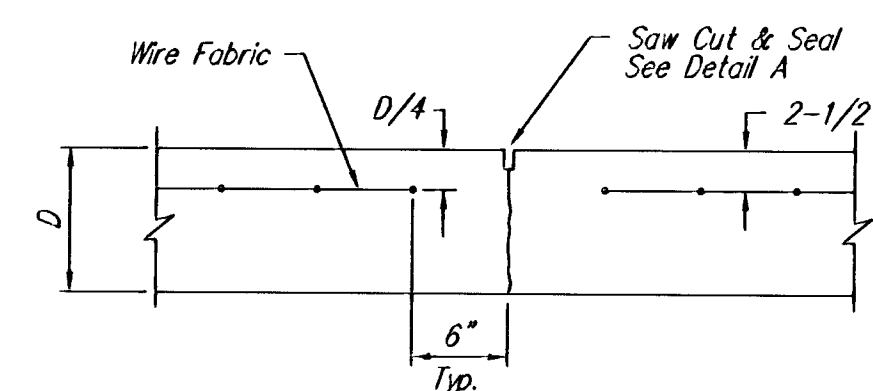


CONTRACTION JOINT DETAIL (C.J.)

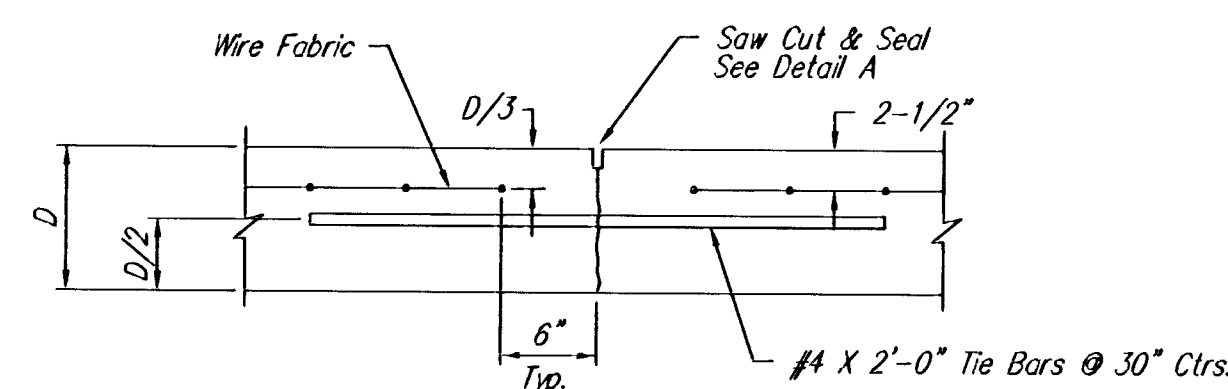


LONGITUDINAL JOINT DETAIL (L.J.)

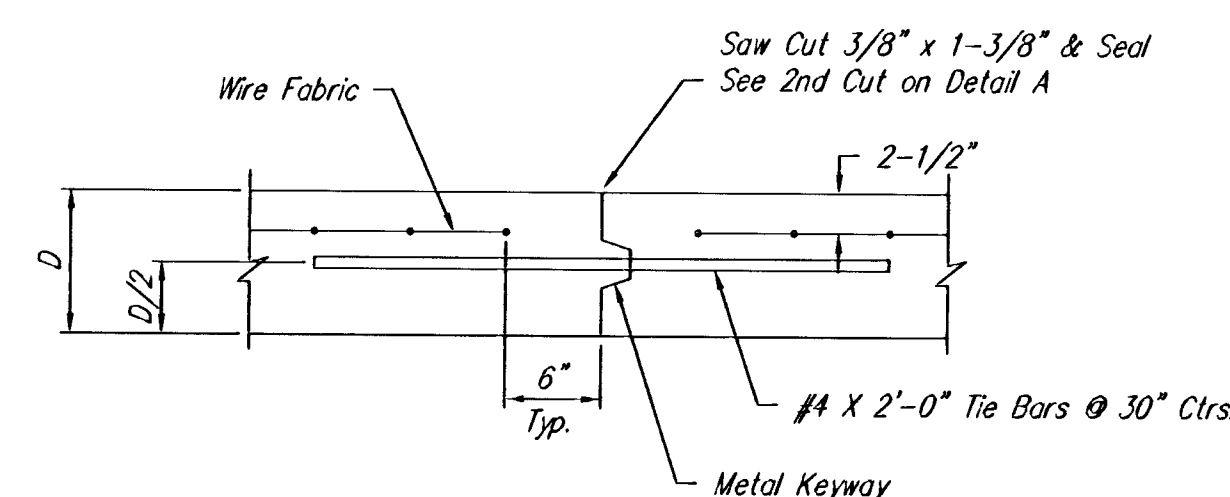


OPTIONAL LONGITUDINAL JOINT DETAIL (L.J.)

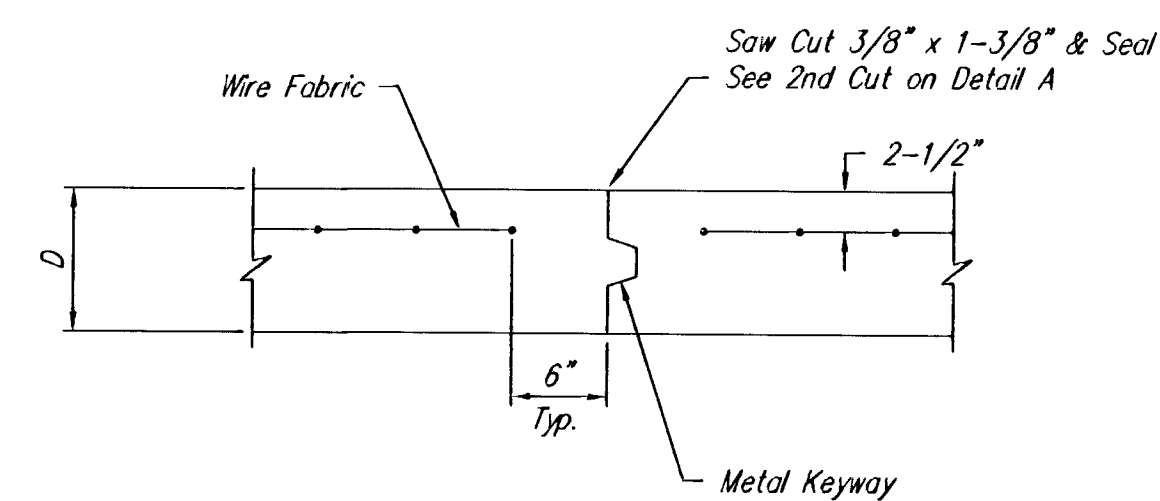


OPTIONAL CONTRACTION JOINT

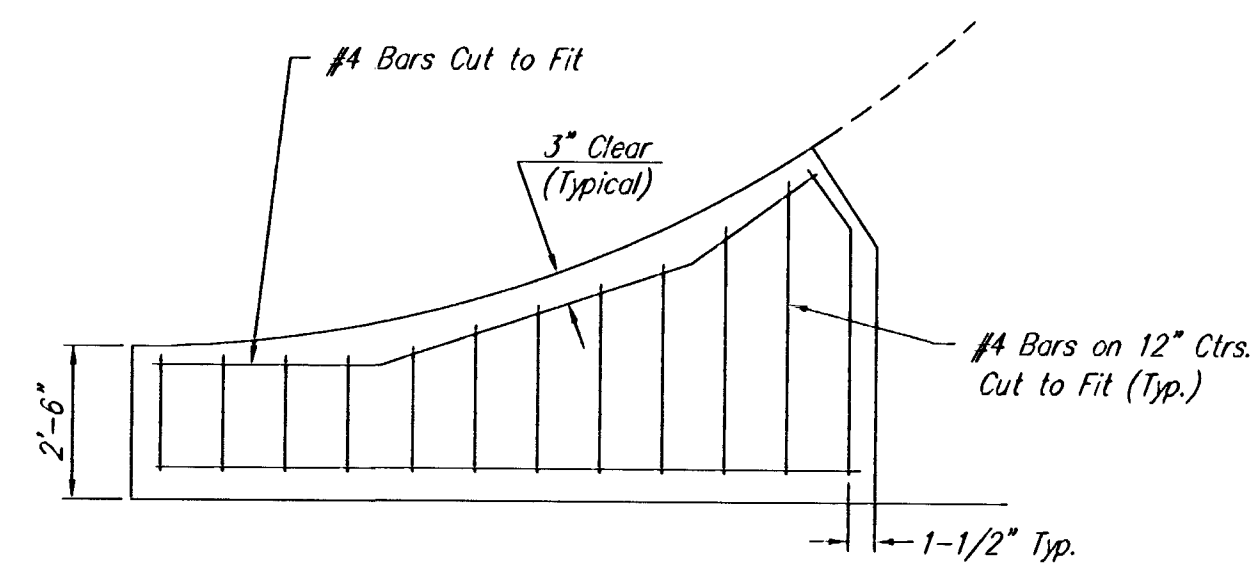


WING REINFORCING DETAIL

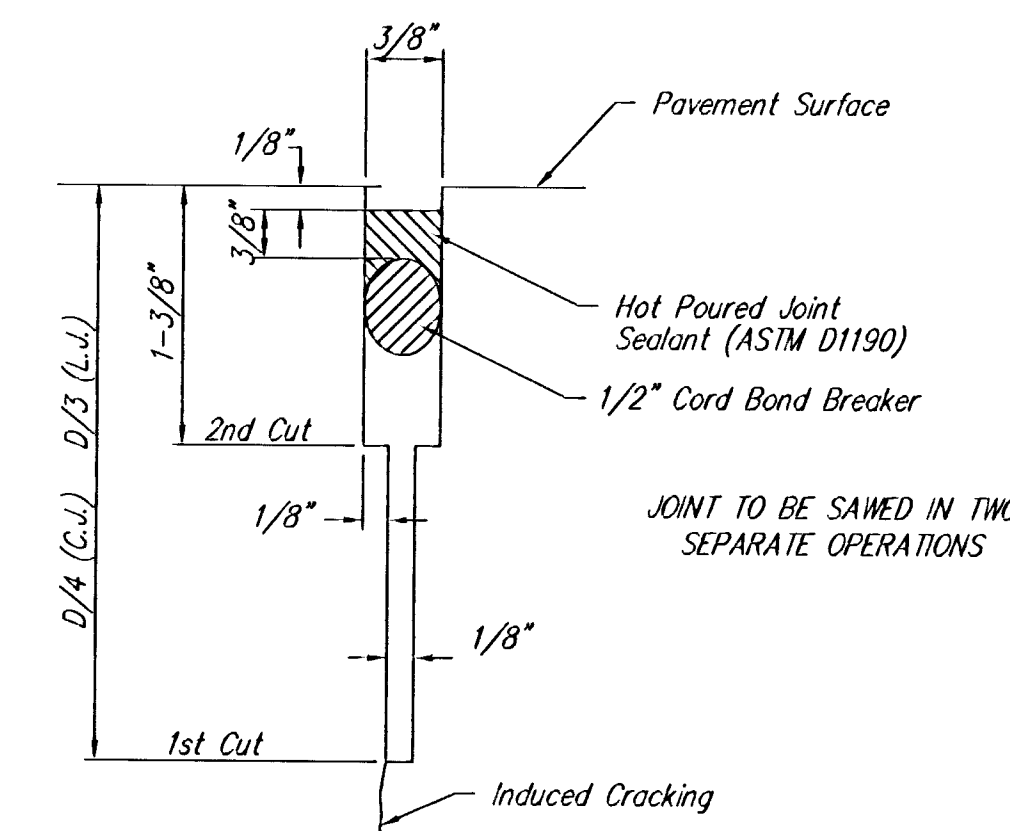

SAW JOINT DETAIL

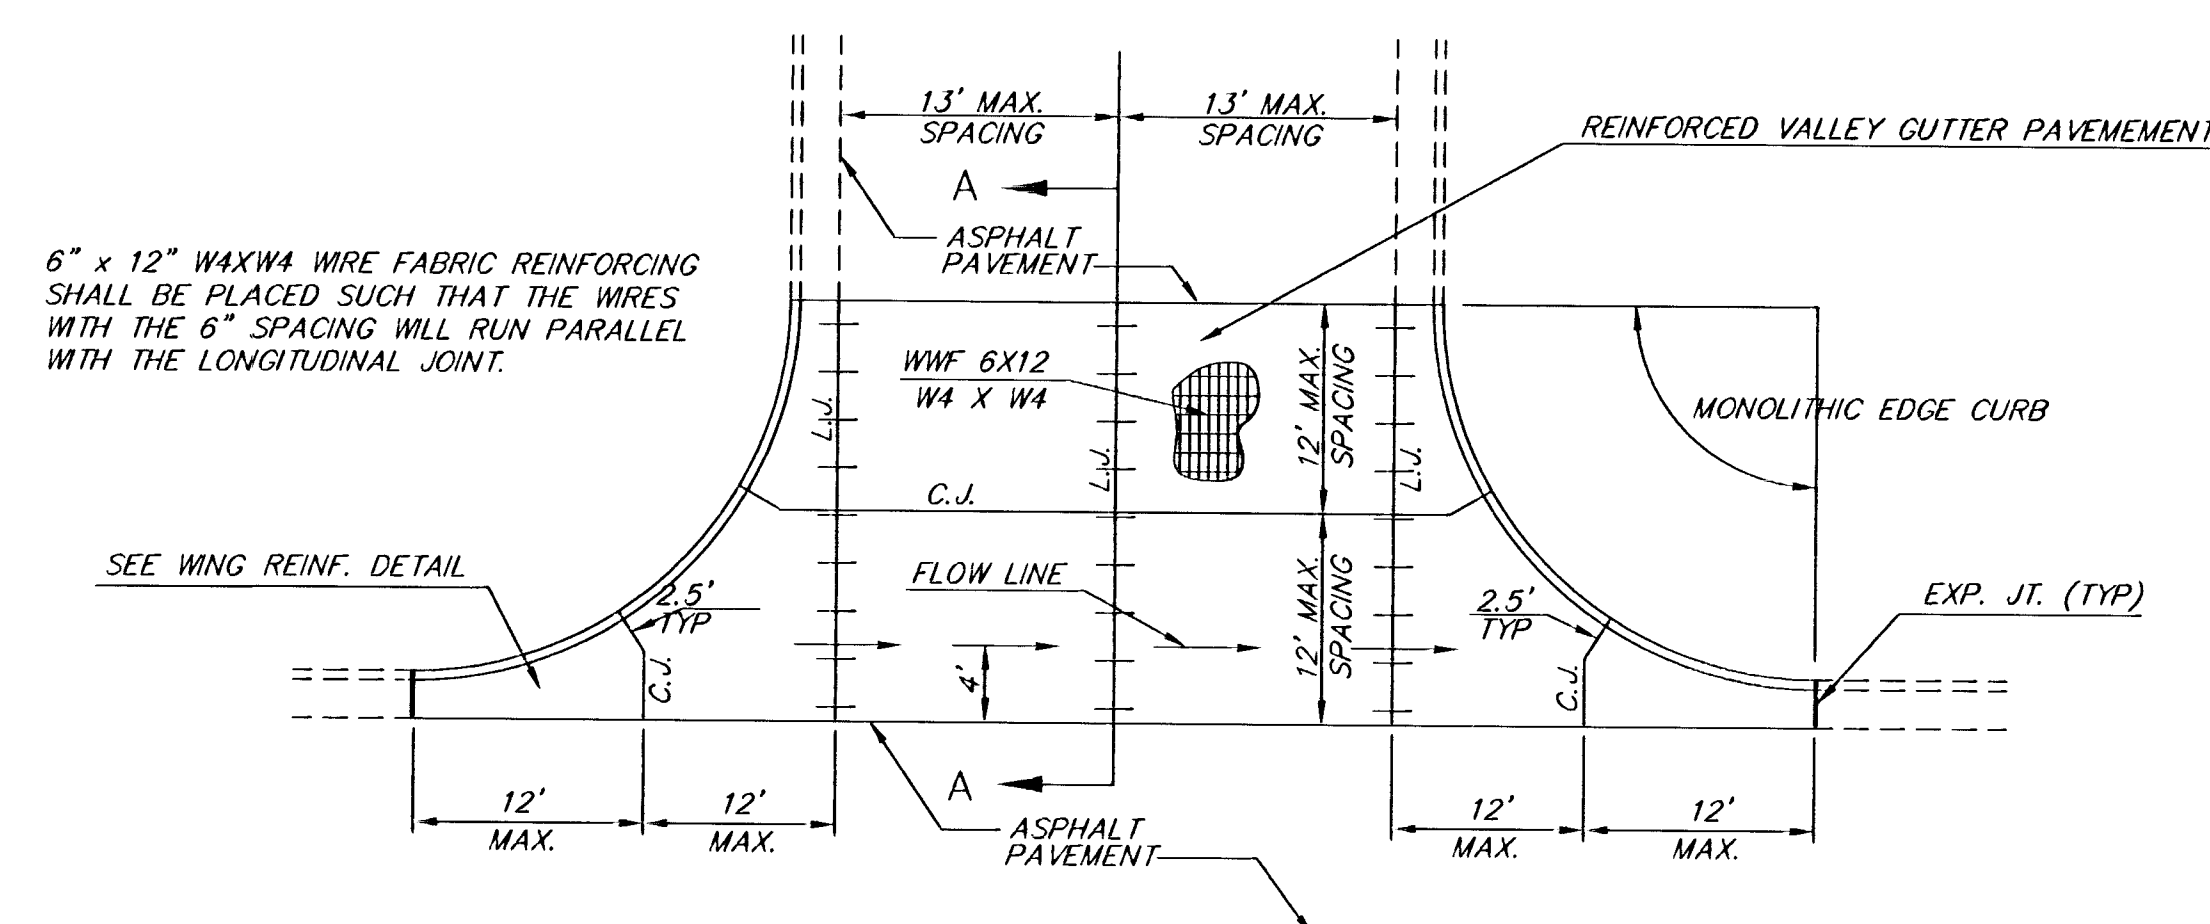


PLAN

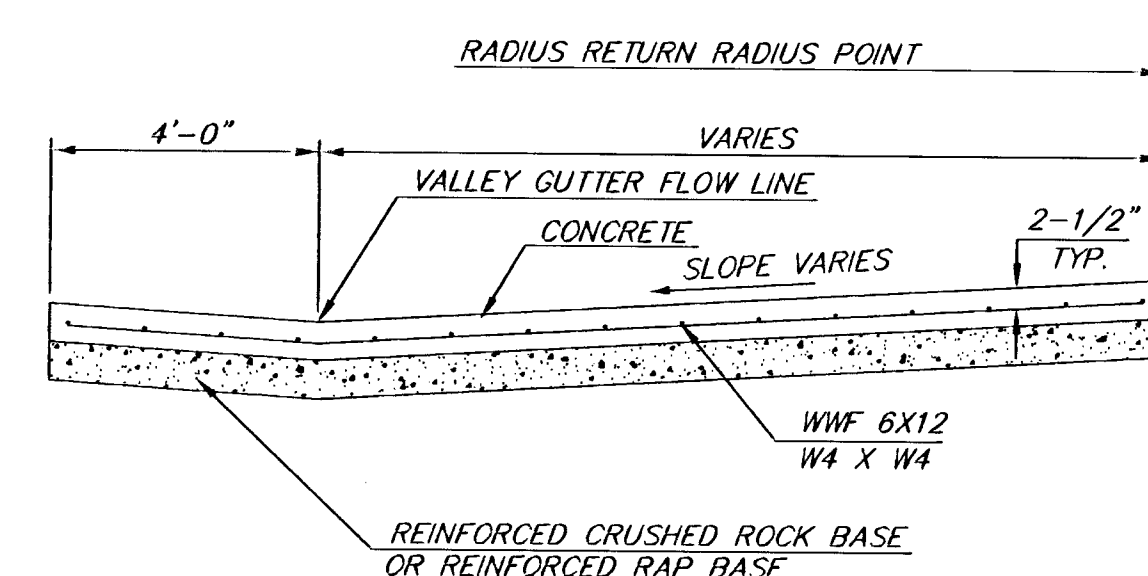

SECTION A-A

REINFORCED VALLEY GUTTER DETAIL

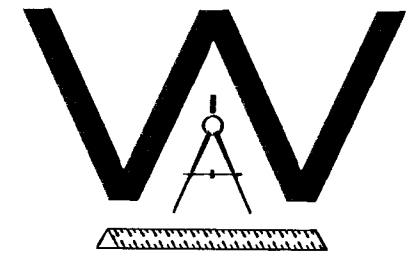		VALLEY GUTTER DETAILS	
CITY ENGINEER'S OFFICE 455 NORTH MAIN STREET WICHITA, KANSAS 67202 (316) 268-4501 (316) 268-4114 FAX		Neil Cable P.E. - CITY ENGINEER PROJECT NUMBER 472-83621 INDEX CODE 765752 DATE MAR 96 SHEET 4 OF 12	