


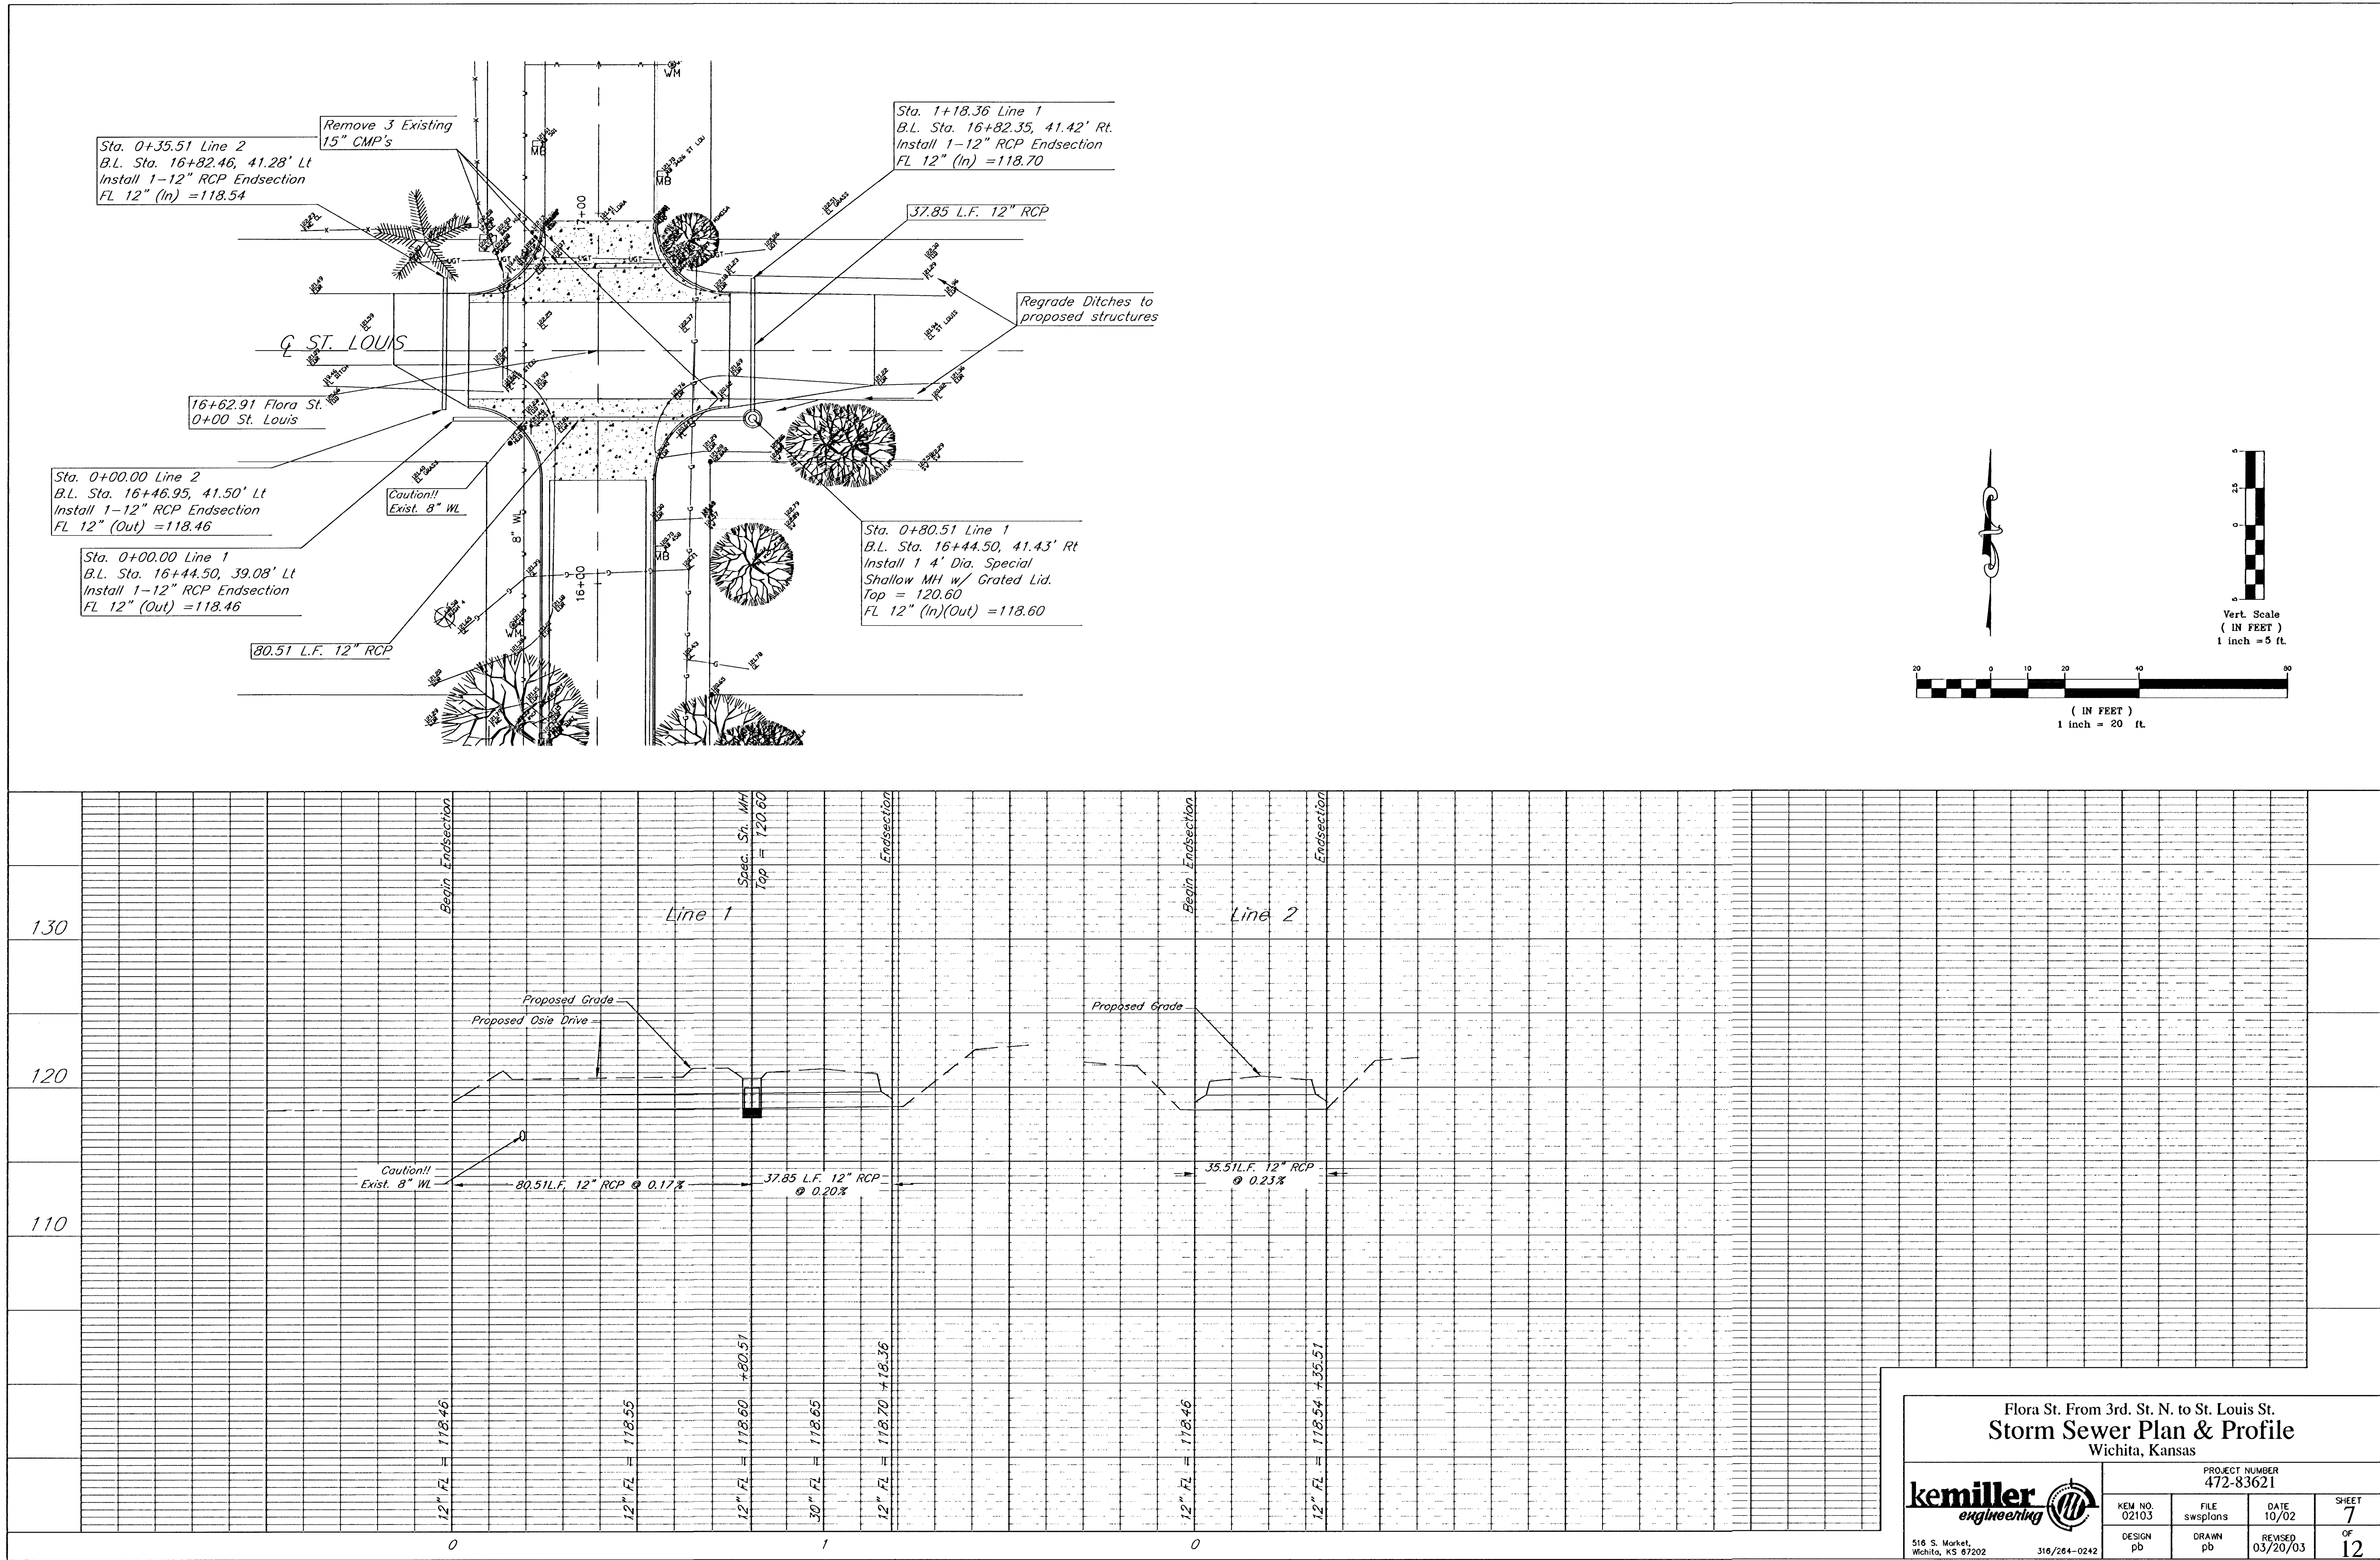

kemiller
engineering

516 S. Market,
Wichita, KS 67202

PROJECT NUMBER
472-83621

KEM NO. 02103	FILE swsplans	DATE 10/02	SHEET 7
DESIGN pb	DRAWN pb	REVISED 03/20/03	OF 12

Flora St. From 3rd. St. N. to St. Louis St.
Storm Sewer Plan & Profile
Wichita, Kansas