


BENCHMARKS:
BM #1: C.O.W. benchmark disk.
56' E and 55' N of CL 135th
St. W. & 13th St. N.
Elev. = 167.83 (City Datum)

BM #2: 600 nail in HLP, 800'
W & 31' N of the NE cor.,
NW1/4, Sec. 13, T-27-S,
R-2-W.
Elev. = 162.68 (City Datum)

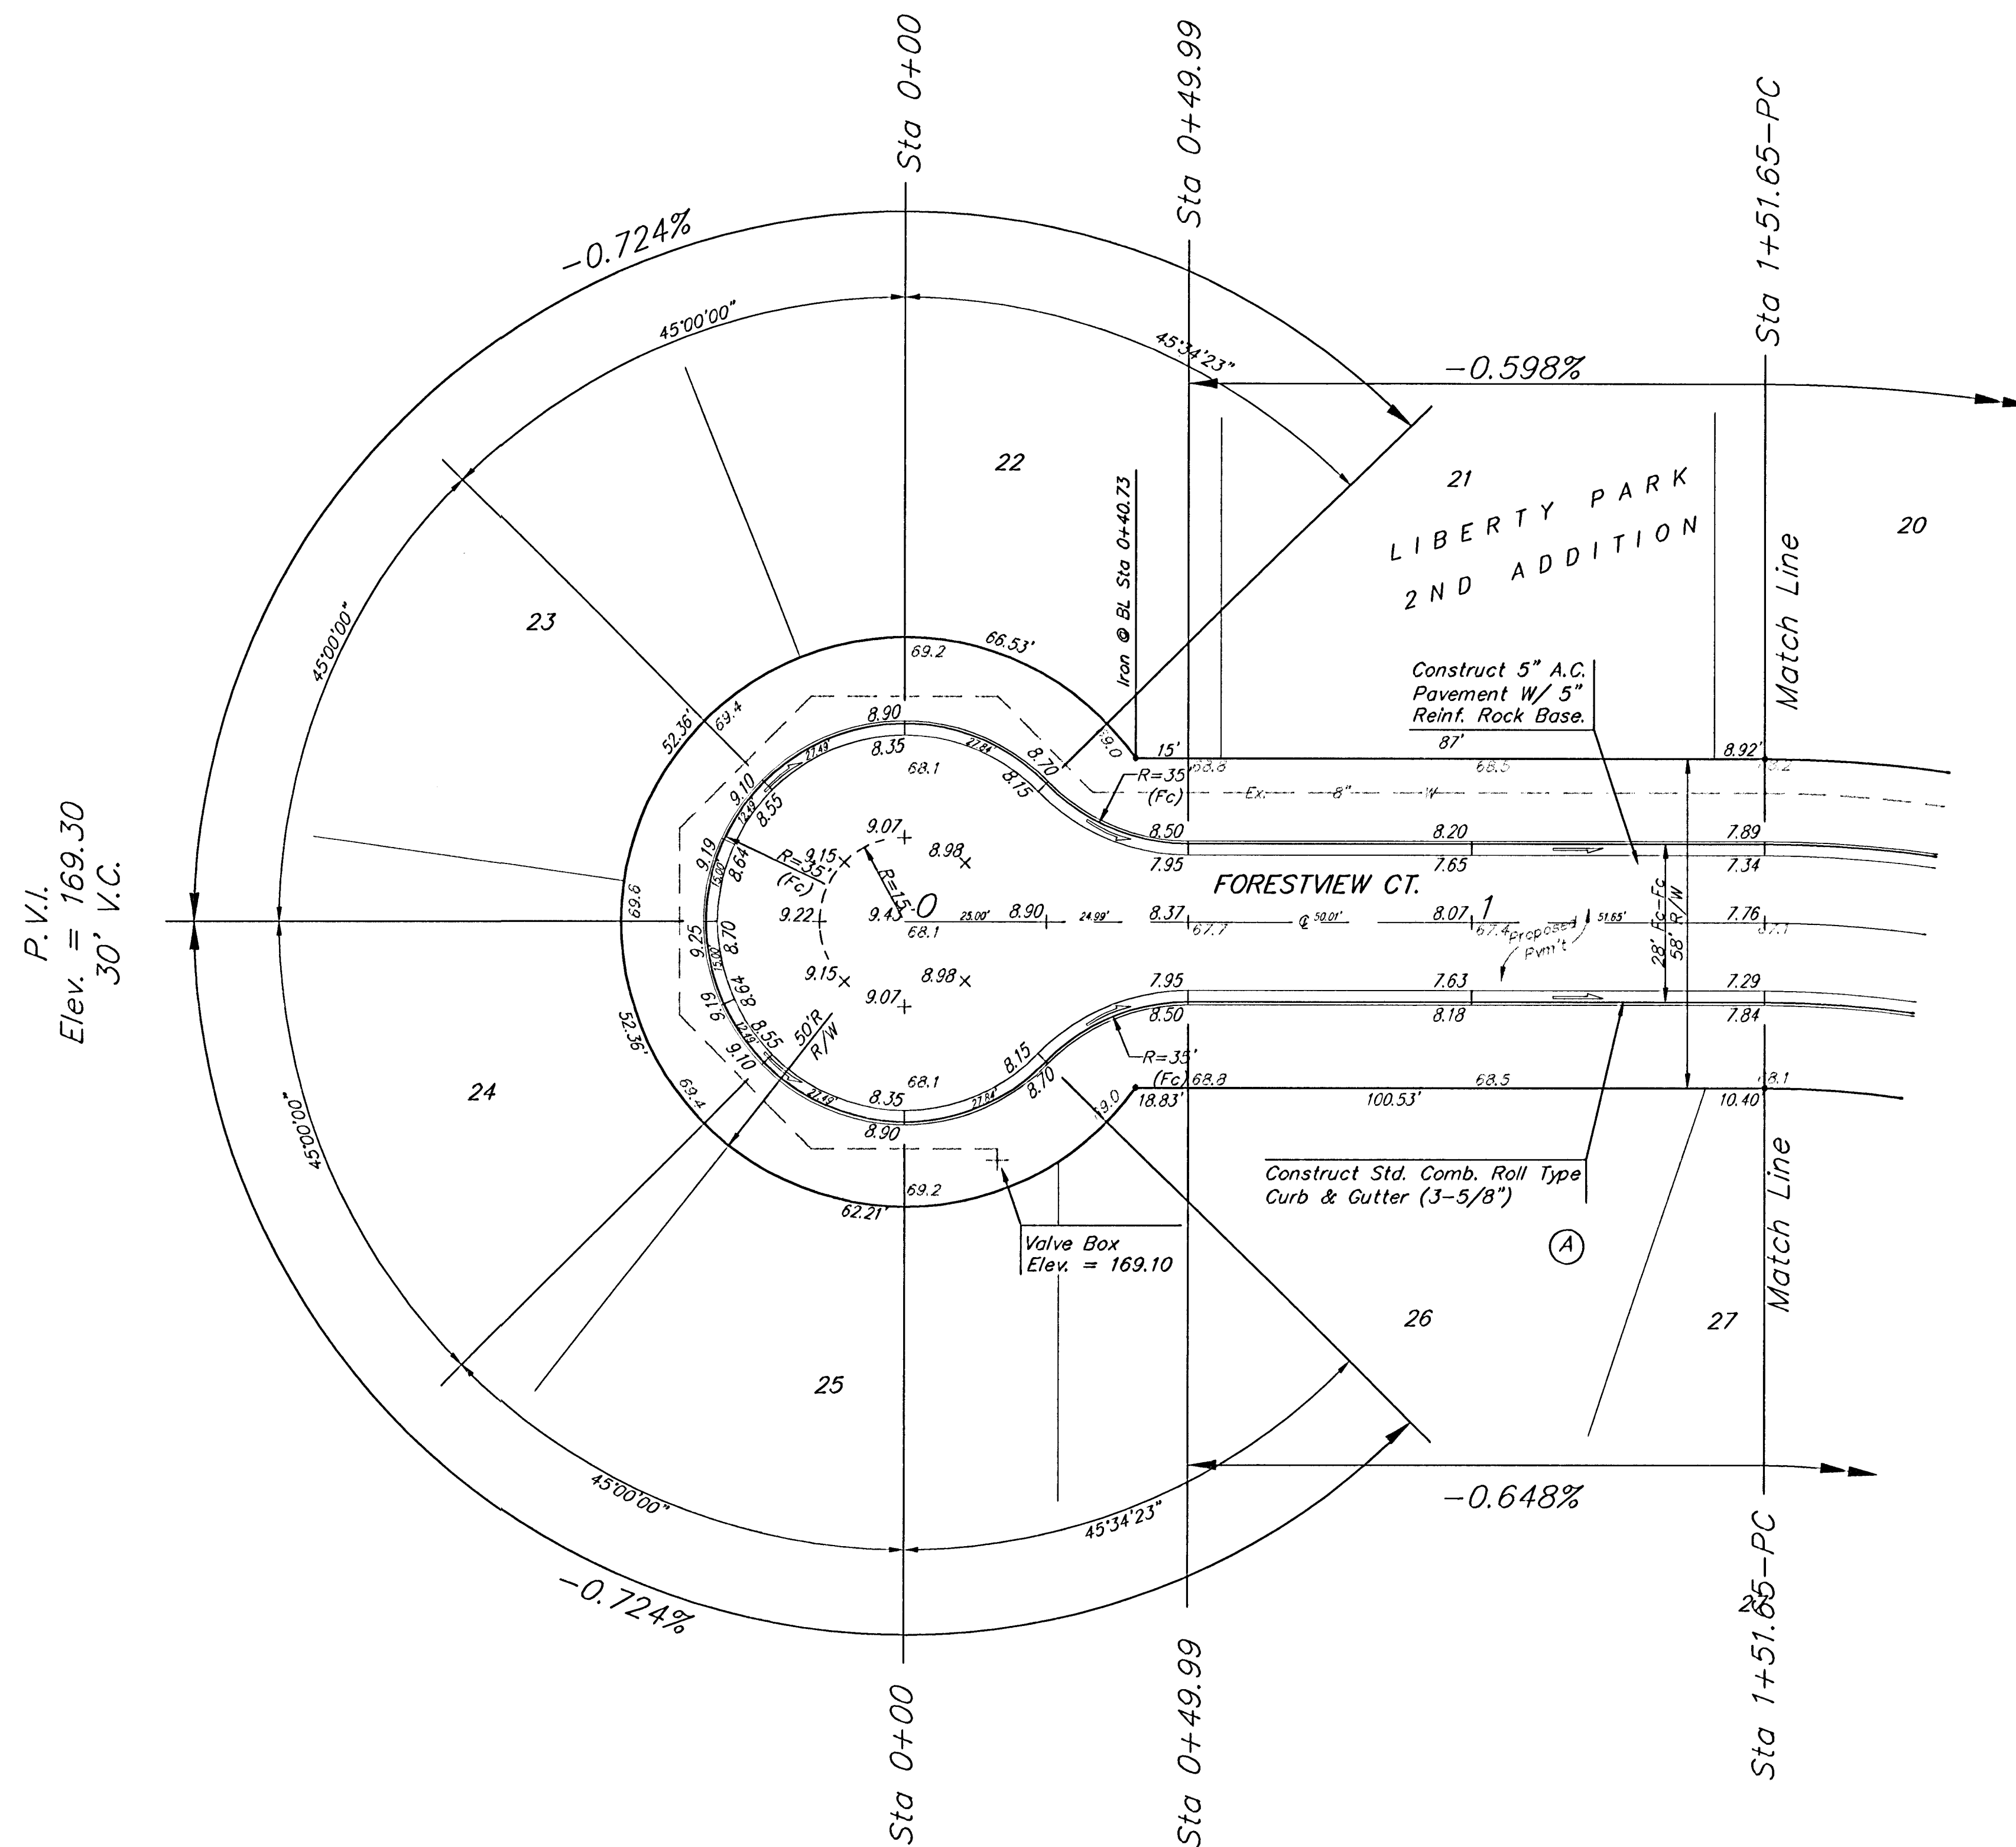

NOTE: ROLL TYPE CURB & GUTTER TO BE CONSTRUCTED ON THE PAVEMENT SHOWN ON THIS SHEET. TOP OF CURB ELEVATIONS ARE GIVEN FOR FULL HEIGHT CURB.

LIBERTY PARK 2ND ADDITION - PHASE I
FORESTVIEW CT.
Lots 18-32, Block A

BAUGHMAN COMPANY P.A.
ENGINEERING, SURVEYING, & PLANNING
316-262-7271 • 315 ELLIS • WICHITA, KANSAS 67211

PROJECT NUMBER					SHEET	
DESIGN	DRAWN	APPROVED	DATE	SCALE	12	
NBW	TMS		4/30/03	Noted	27	

Liberty Park/Str 02-10-E423