


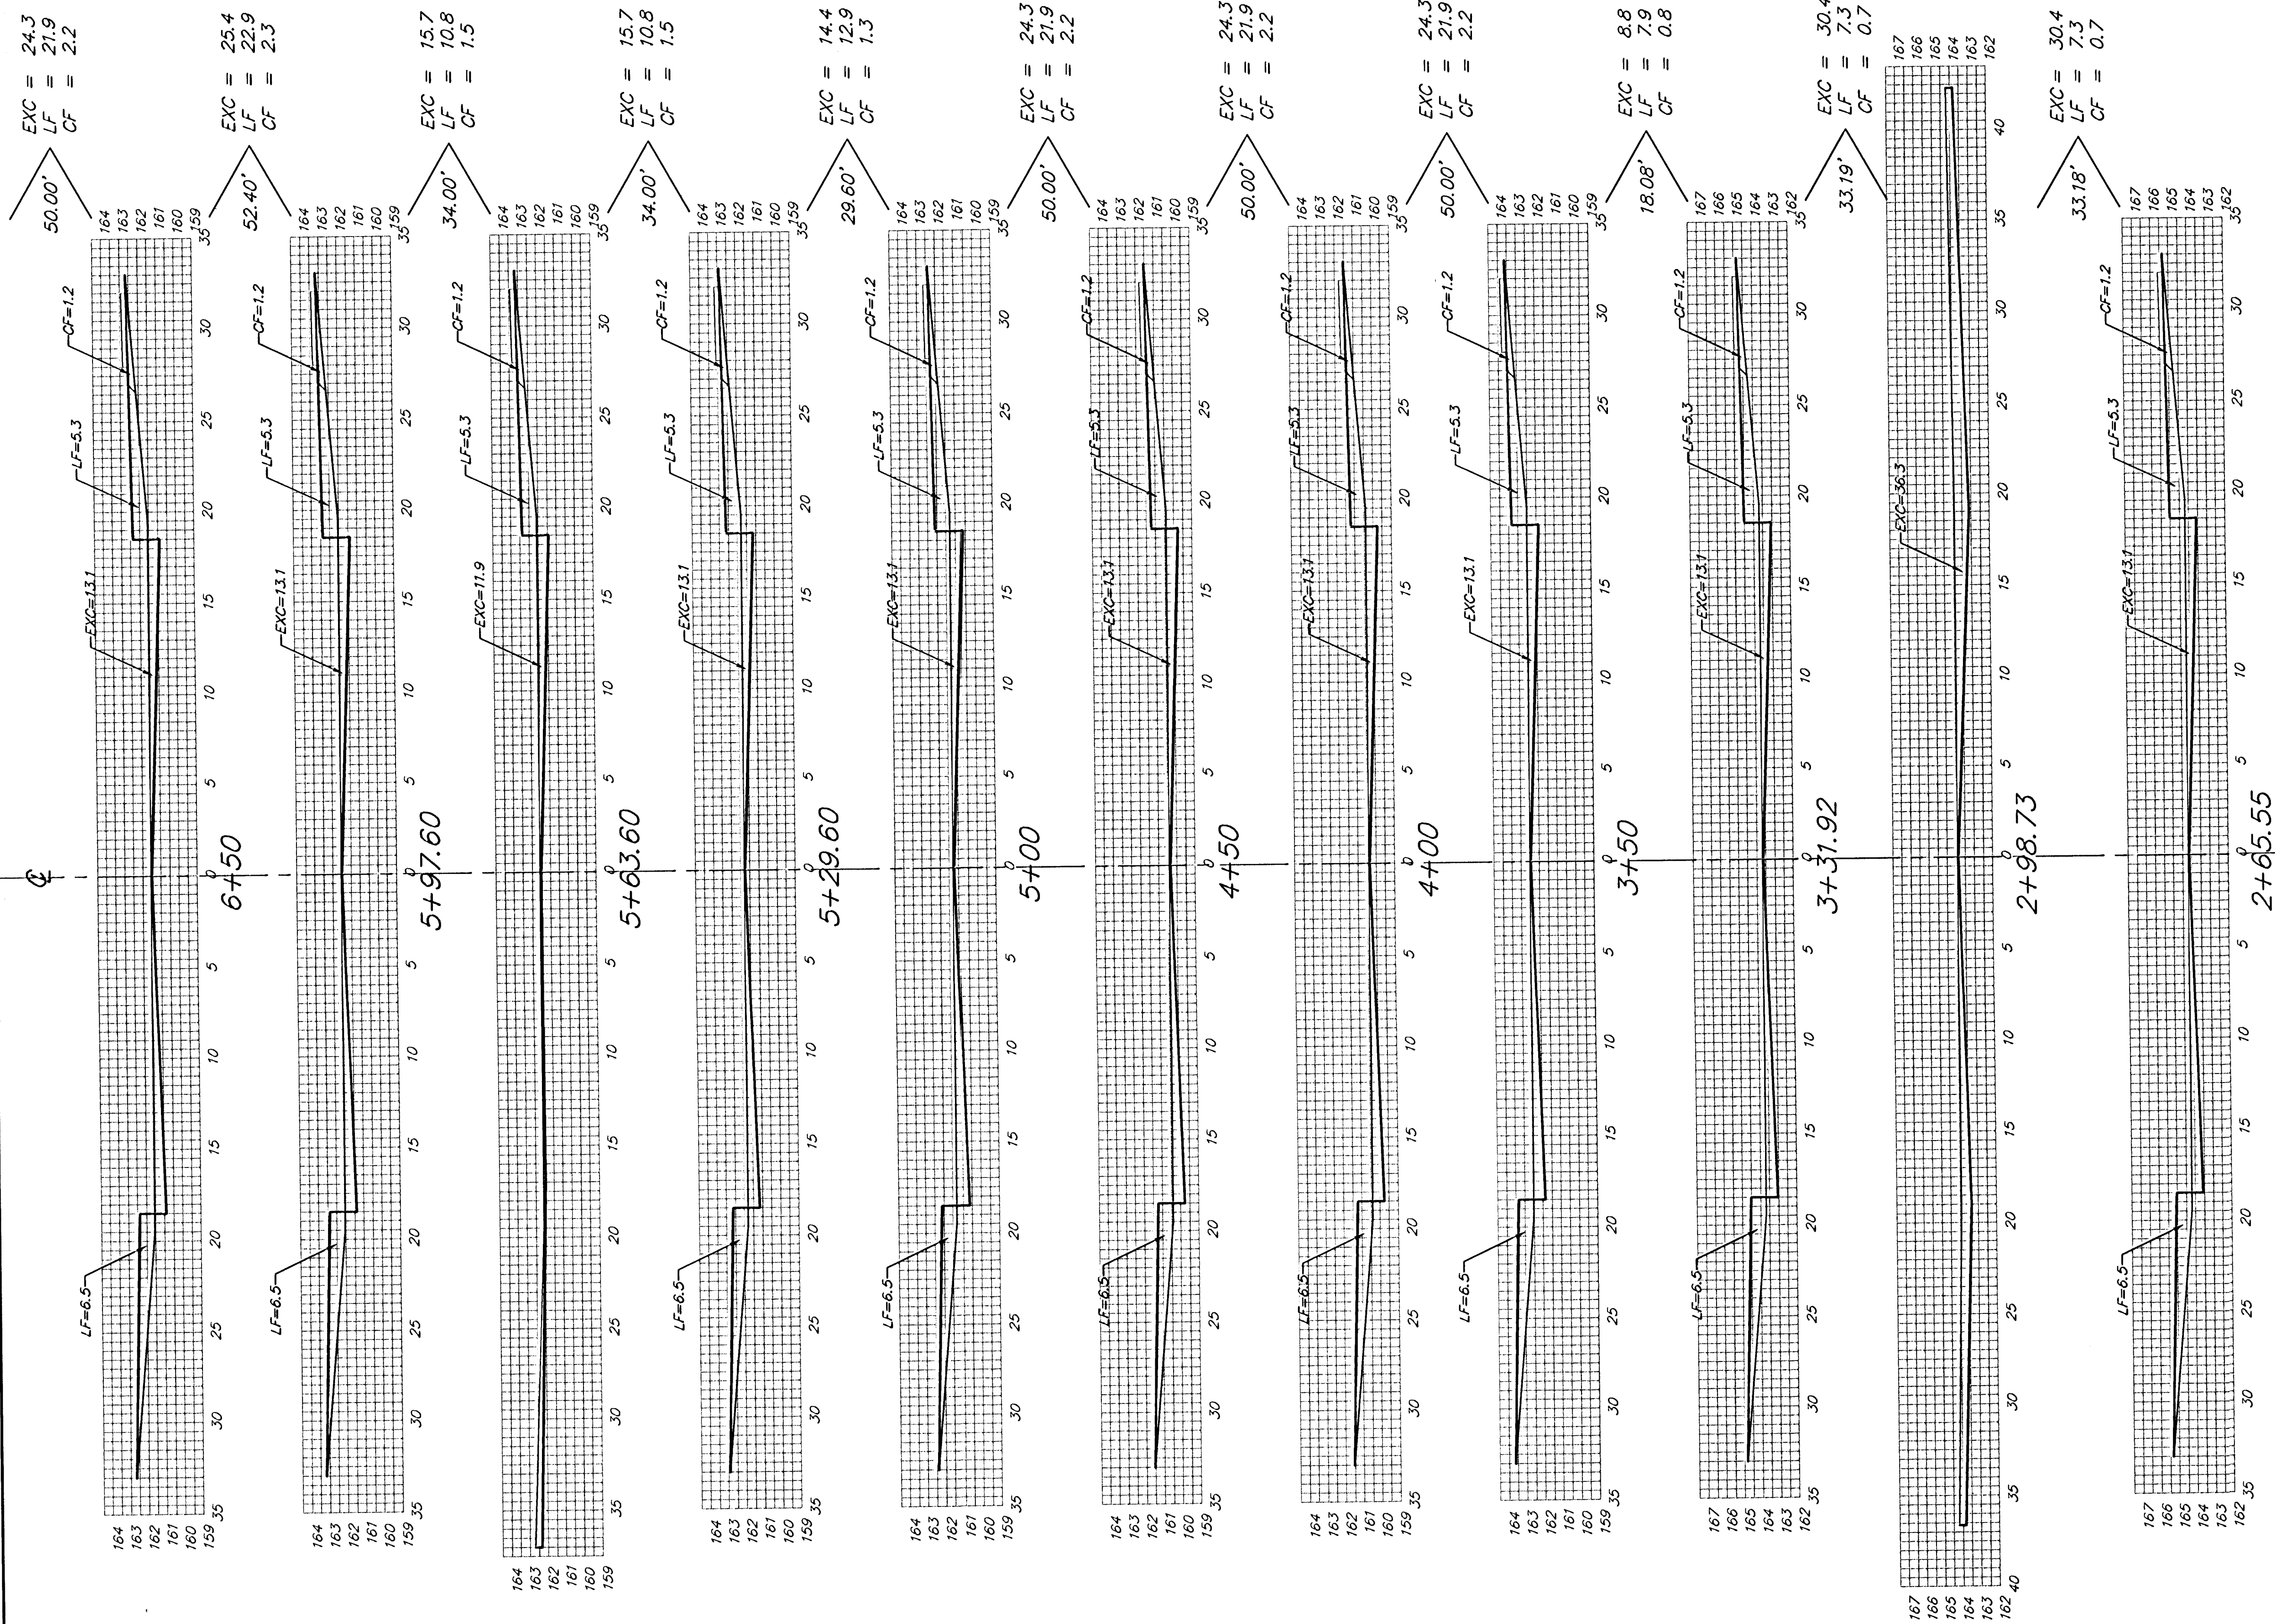

Sheet Totals:  
Excavation = 238.0 C.Y.  
Loose Fill = 167.5 C.Y.  
Compacted Fill = 17.6 C.Y.

FORESTVIEW