


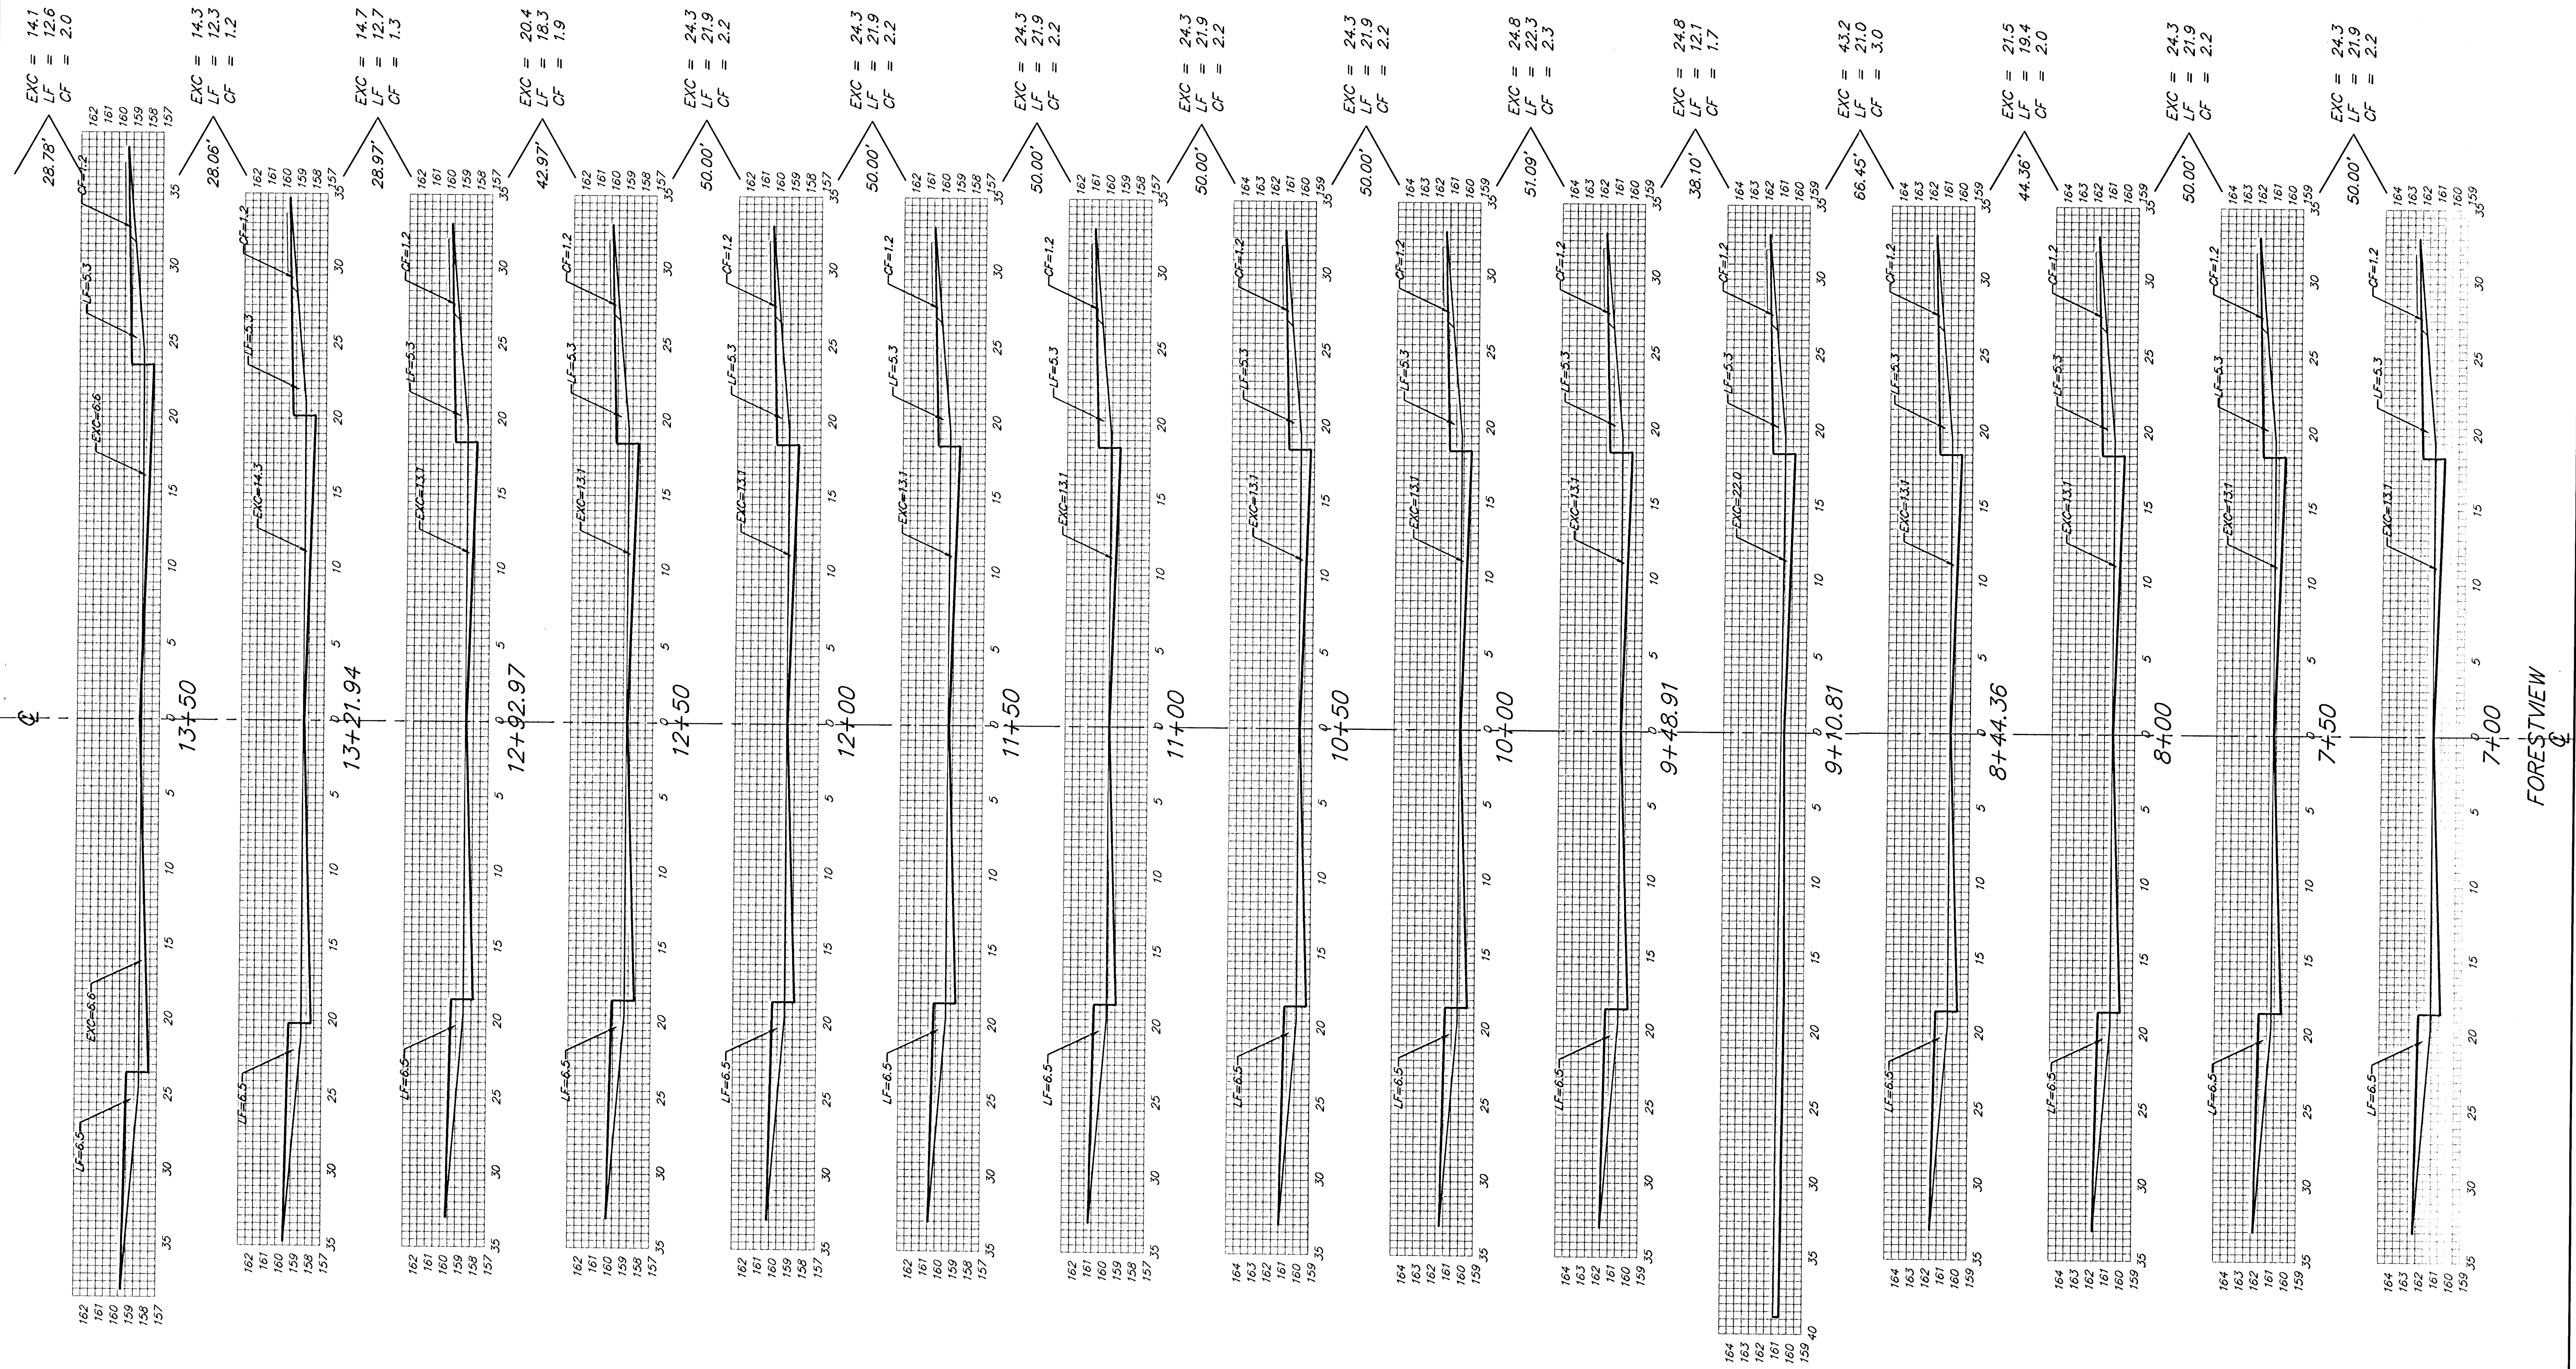

Sheet Totals:  
Excavation = 347.9 C.Y.  
Loose Fill = 284.0 C.Y.  
Compacted Fill = 30.8 C.Y.

**BAUGHMAN COMPANY P.A.**  
ENGINEERING, SURVEYING, & PLANNING  
316-262-7271 • 315 ELLIS • WICHITA, KANSAS 67211

PROJECT NUMBER  
472-

REV.  
SHEET  
18  
27  
L. B. B. / P. A. / C. S.