


Q

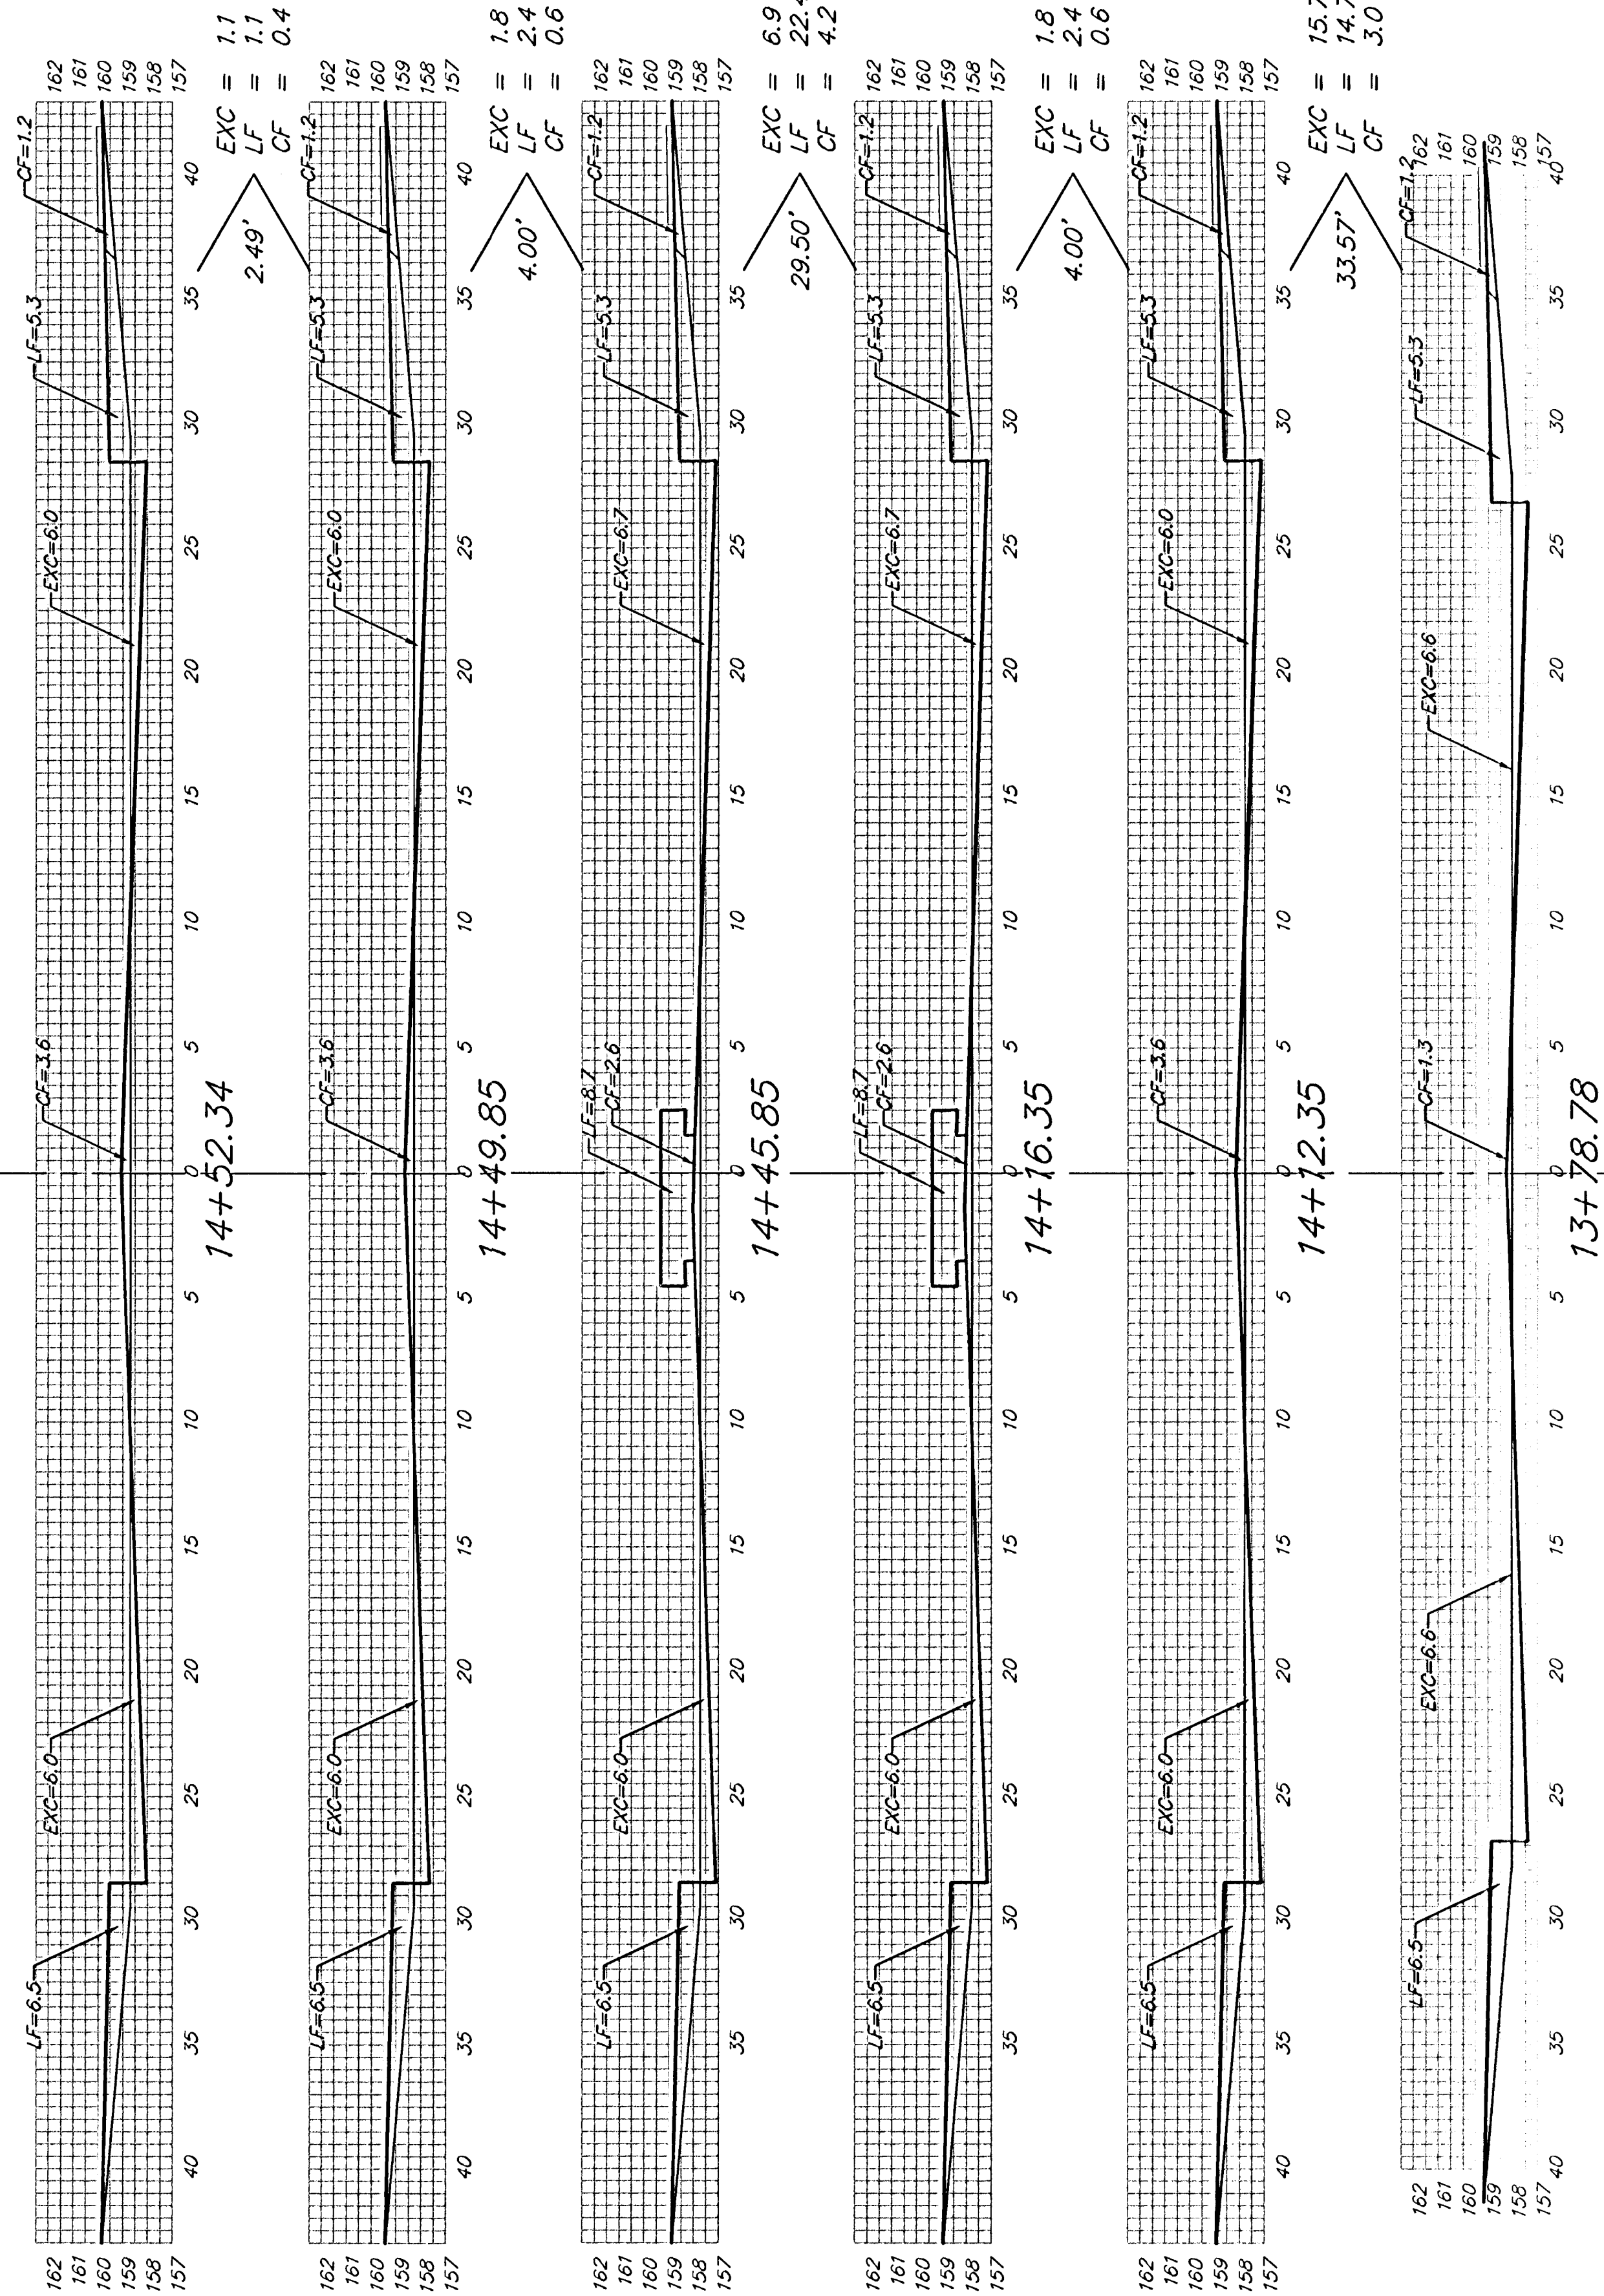

FORESTVIEW

Q

Sheet Totals:
Excavation = 27.3 C.Y.
Loose Fill = 43.0 C.Y.
Compacted Fill = 8.8 C.Y.

	BAUGHMAN COMPANY P.A.		REV.
	ENGINEERING, SURVEYING, & PLANNING		
316-262-7271 • 315 ELLIS • WICHITA, KANSAS 67211			
PROJECT NUMBER		SHEET	
472-		19	
		27	