


Q

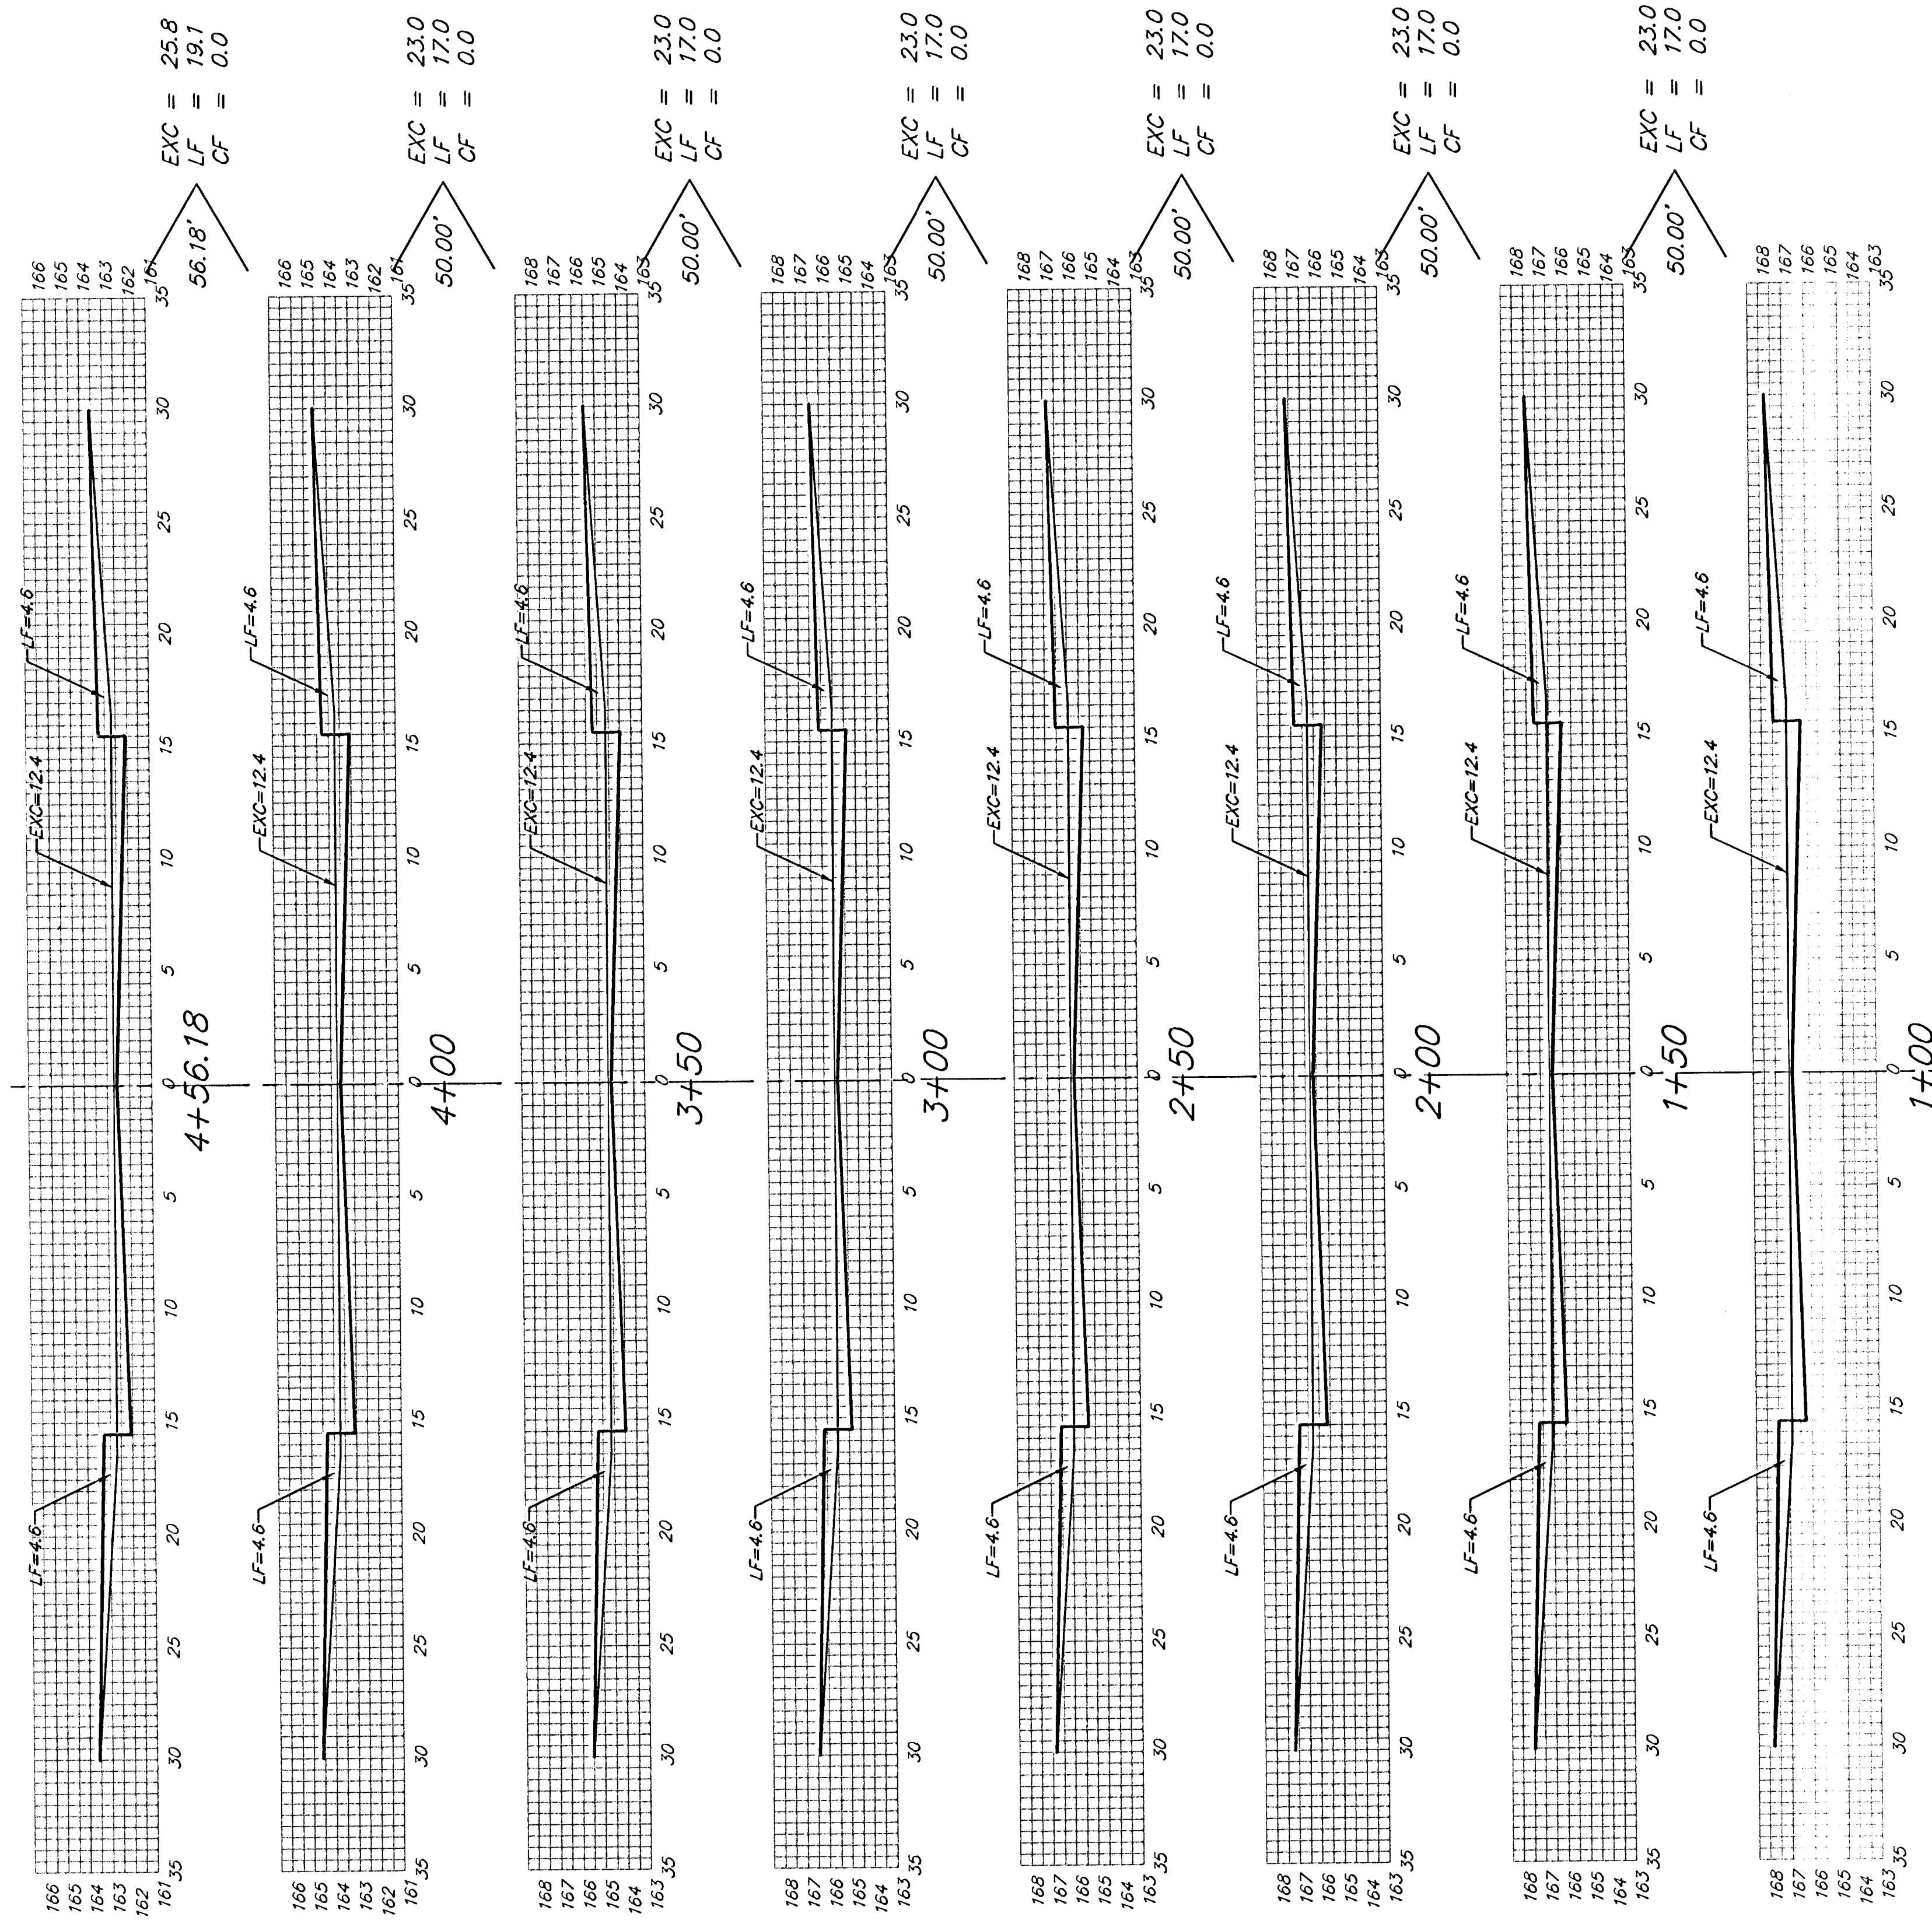

FORESTVIEW CT. (LOTS 19-32, BLOCK A)

Sheet Totals:
Excavation = 163.8 C.Y.
Loose Fill = 121.1 C.Y.
Compacted Fill = 0.0 C.Y.

BAUGHMAN COMPANY P.A.
ENGINEERING, SURVEYING, & PLANNING
318-282-7271 • 315 ELLIS • WICHITA, KANSAS 67211

PROJECT NUMBER
472-

REV.

SHEET
23
OF
27

REV.