


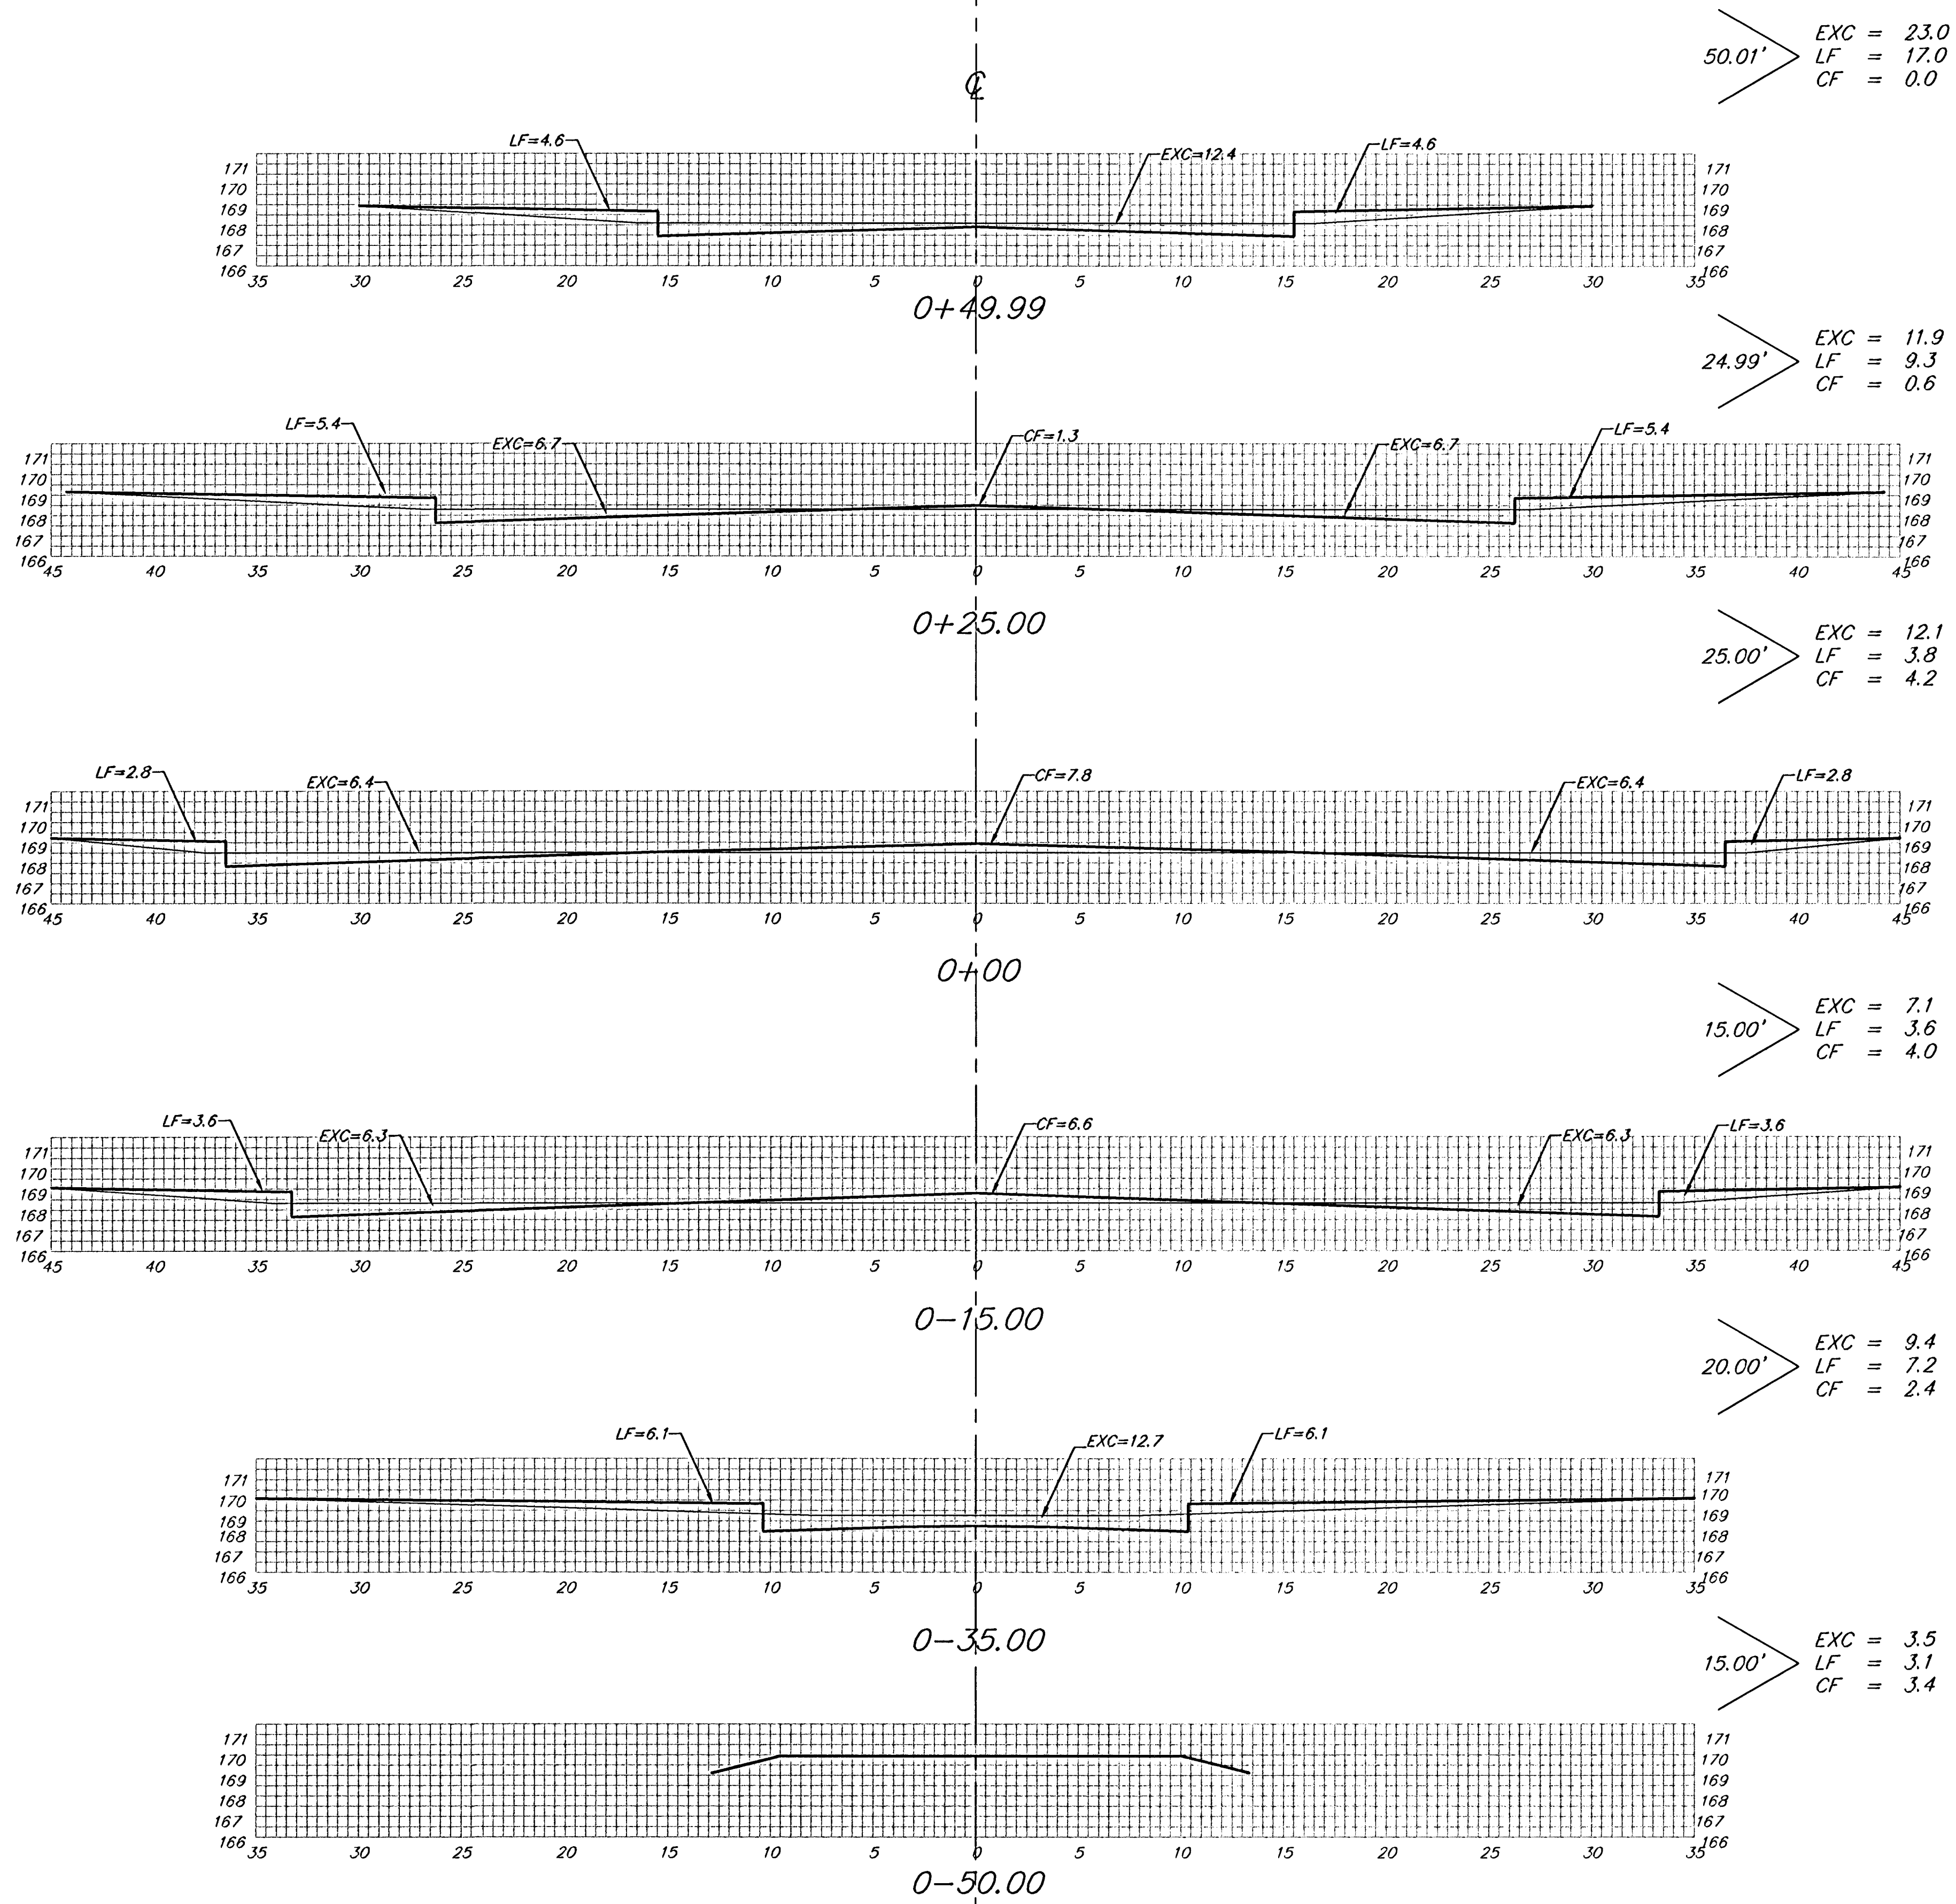

FORESTVIEW CT. (LOTS 33-43, BLOCK A)

Sheet Totals:
Excavation = 67.0 C.Y.
Loose Fill = 44.0 C.Y.
Compacted Fill = 14.6 C.Y.