


LIBERTY PARK 2ND
AN ADDITION TO WICHITA, SEDGWICK COUNTY, KANSAS

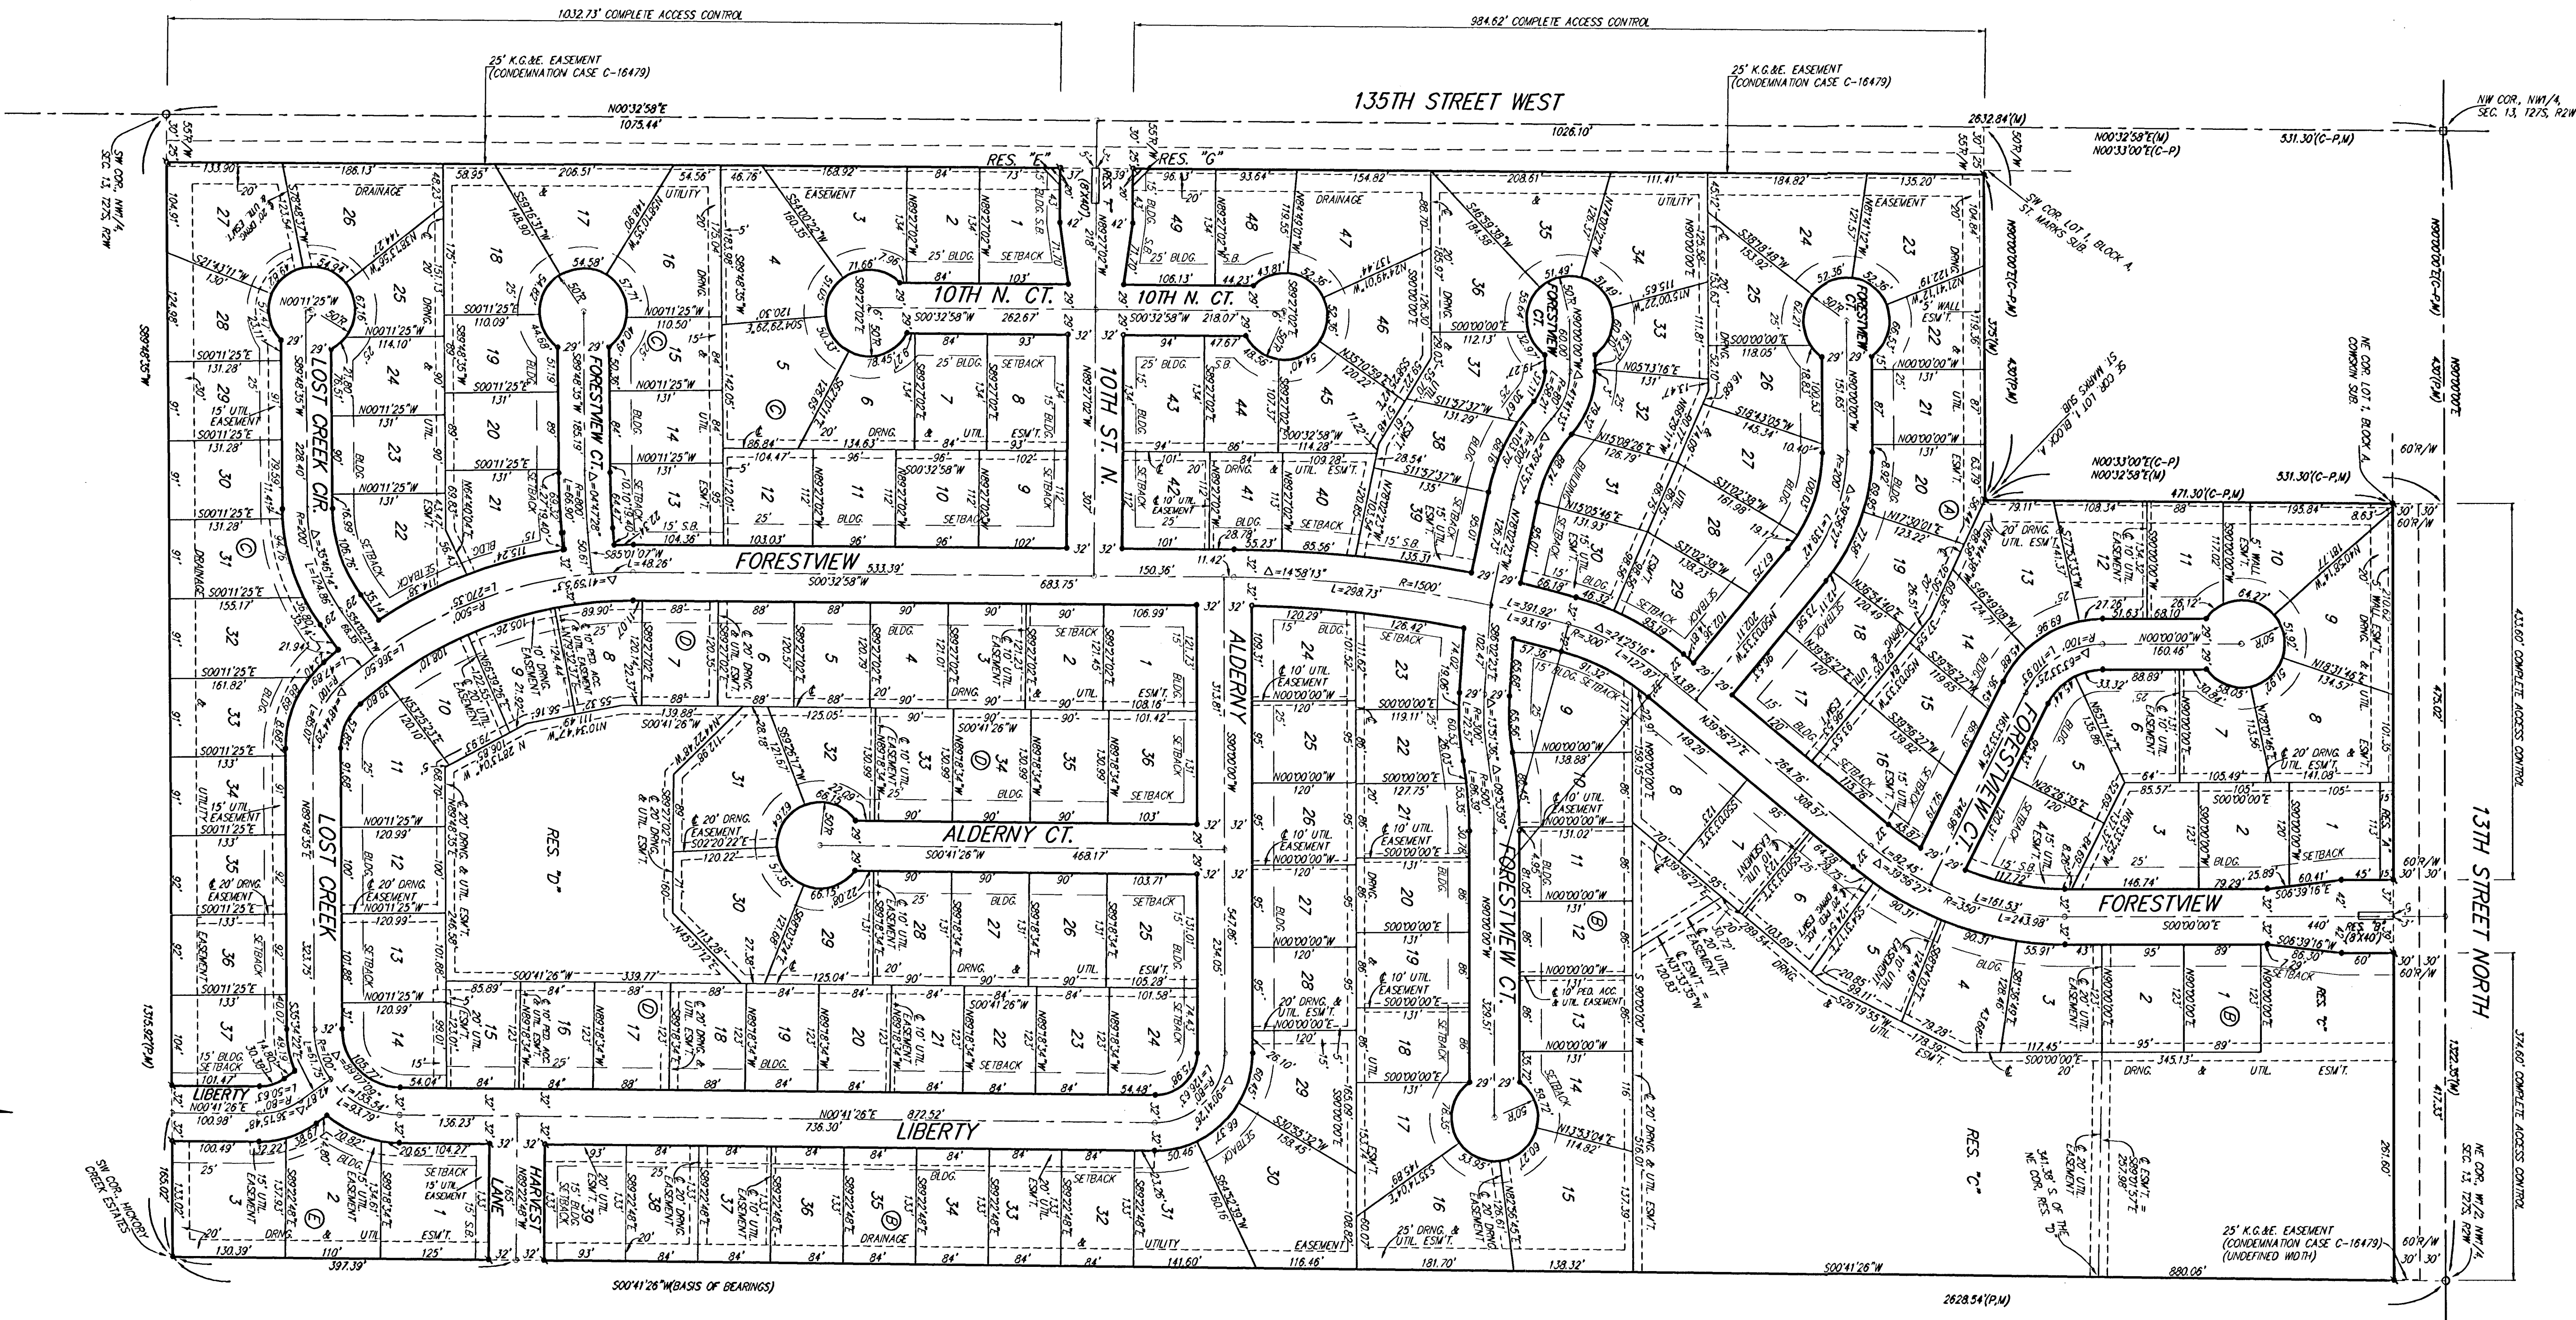

12500 S.E. W. & 12th St. N. - City of
 intersection
 56' East of Cambridge
 55' North of Cambridge
 165.1 (1355.2 INCD29)
 624' North in High Line Park, 800' W. &
 2nd St. S. R-2-W, 100' S. Sec. 15
 165.1 (162.8 City datum)
 Elev. = 1550.0 INCD29

MINIMUM BUILDING GAB ELEVATIONS FOR
 LOWEST OPENING TO THE STRUCTURES

LOT	BLOCK	ELEVATION
1-7	QTY DATA W	
1	8	156.5
5-20-29-32	D	164.5

A master grading plan for drainage has been developed for this subdivision and is on file with the City of Milledgeville, Georgia. All drainage easements, rights-of-way, or reserves shall remain of established grades or as modified with the approval of the City Engineer of the City of Milledgeville, Georgia. No obstructions which impede the flow of this drainage system shall be allowed.

[illegible]