


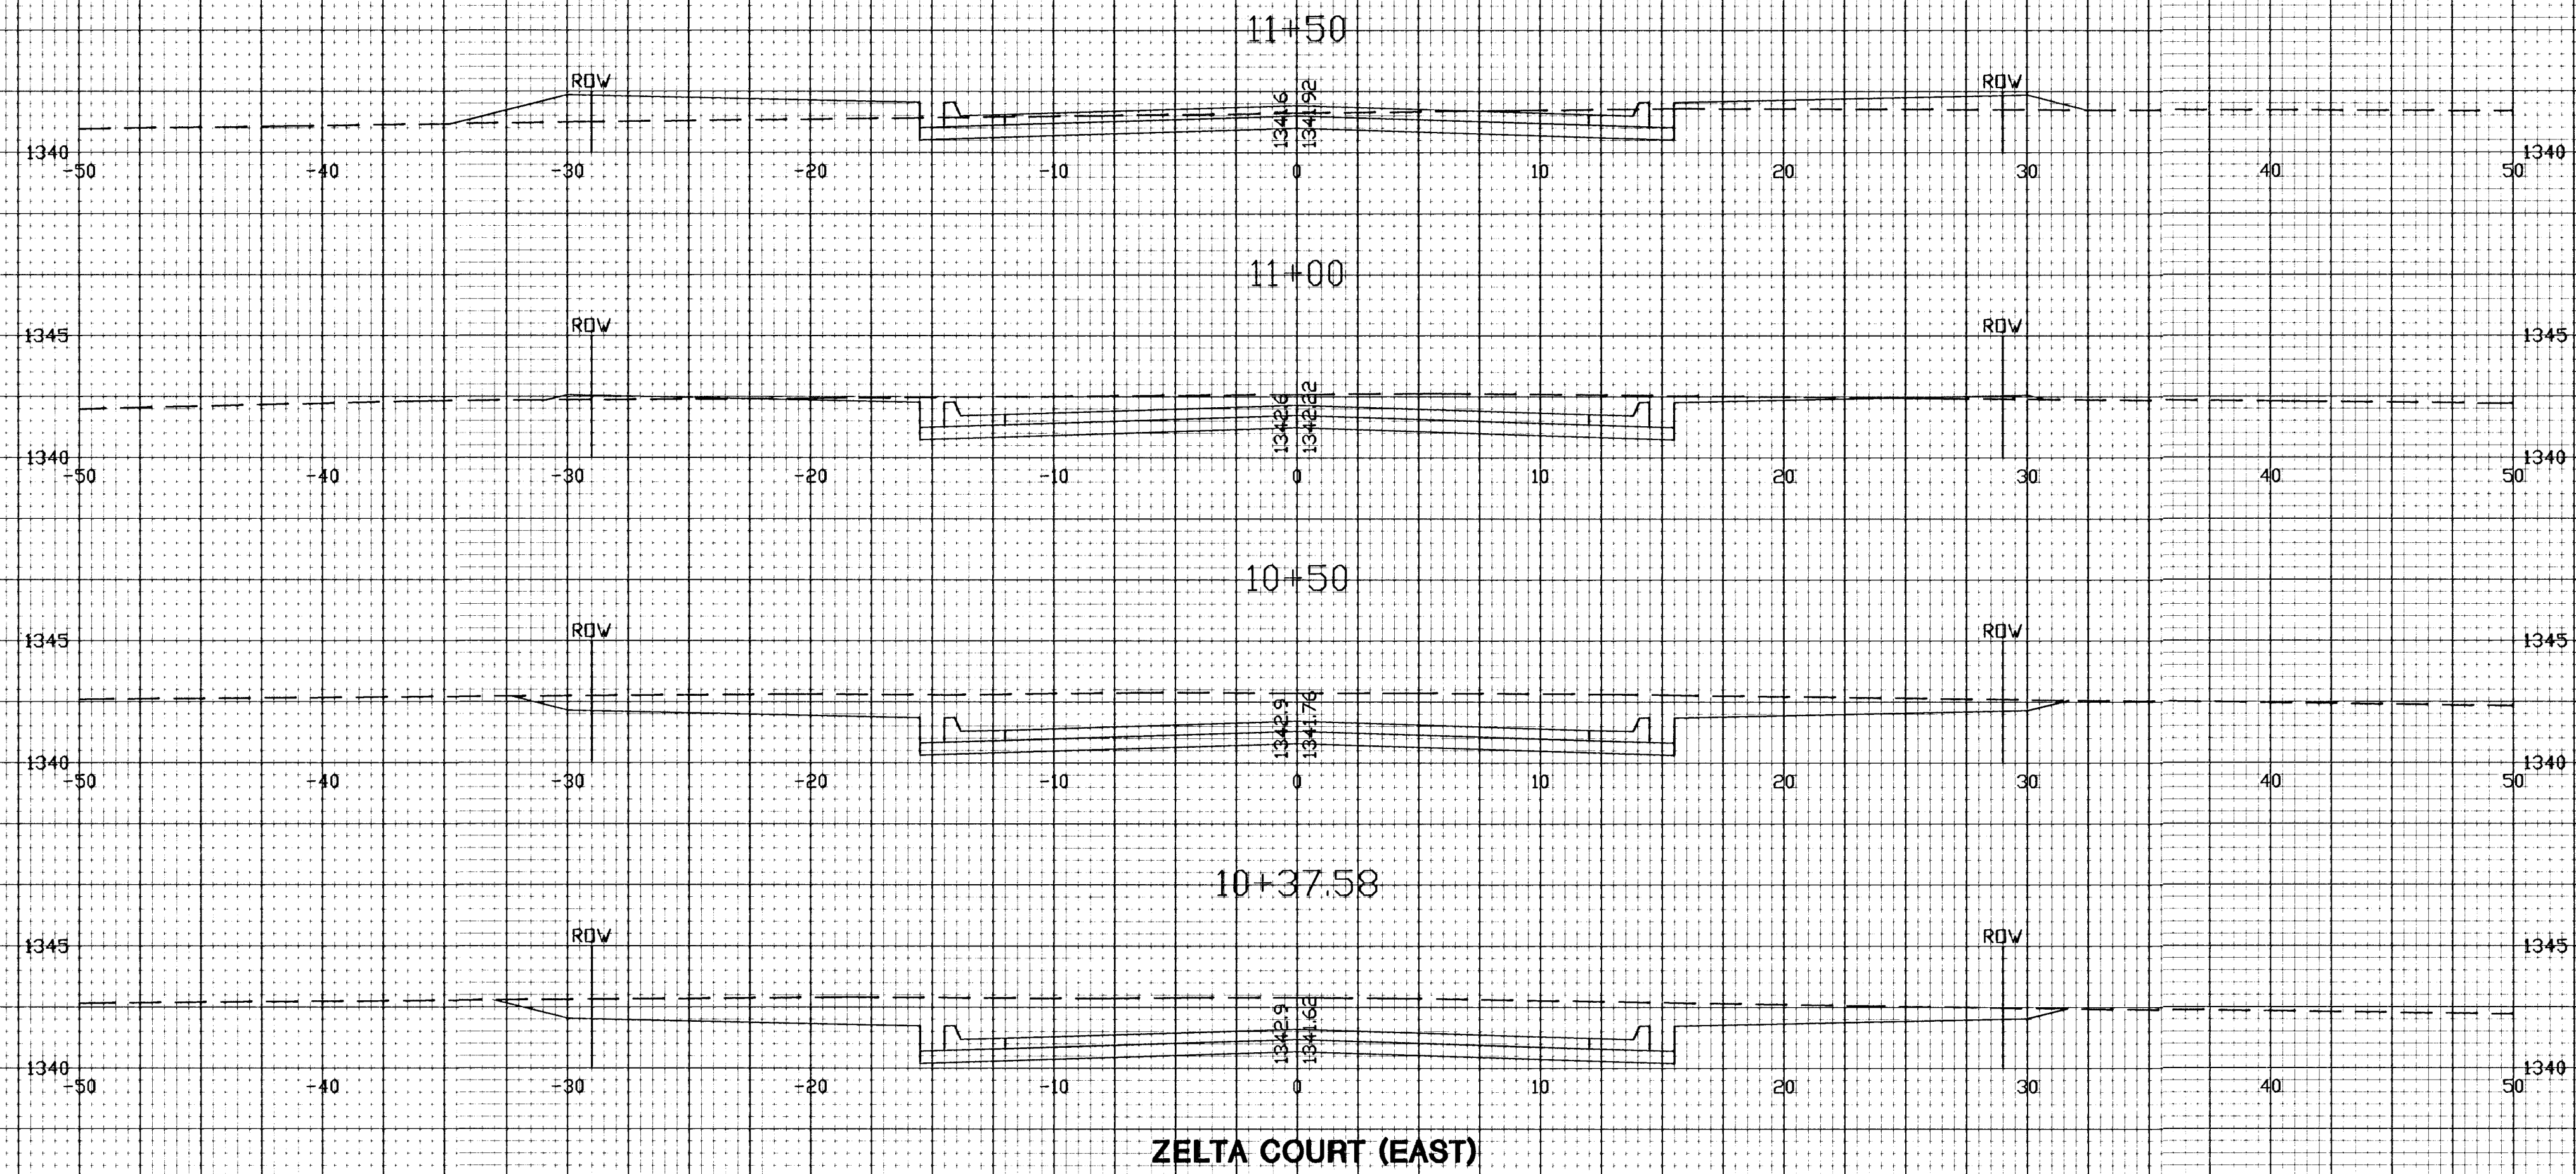

ZELTA COURT (EAST)

