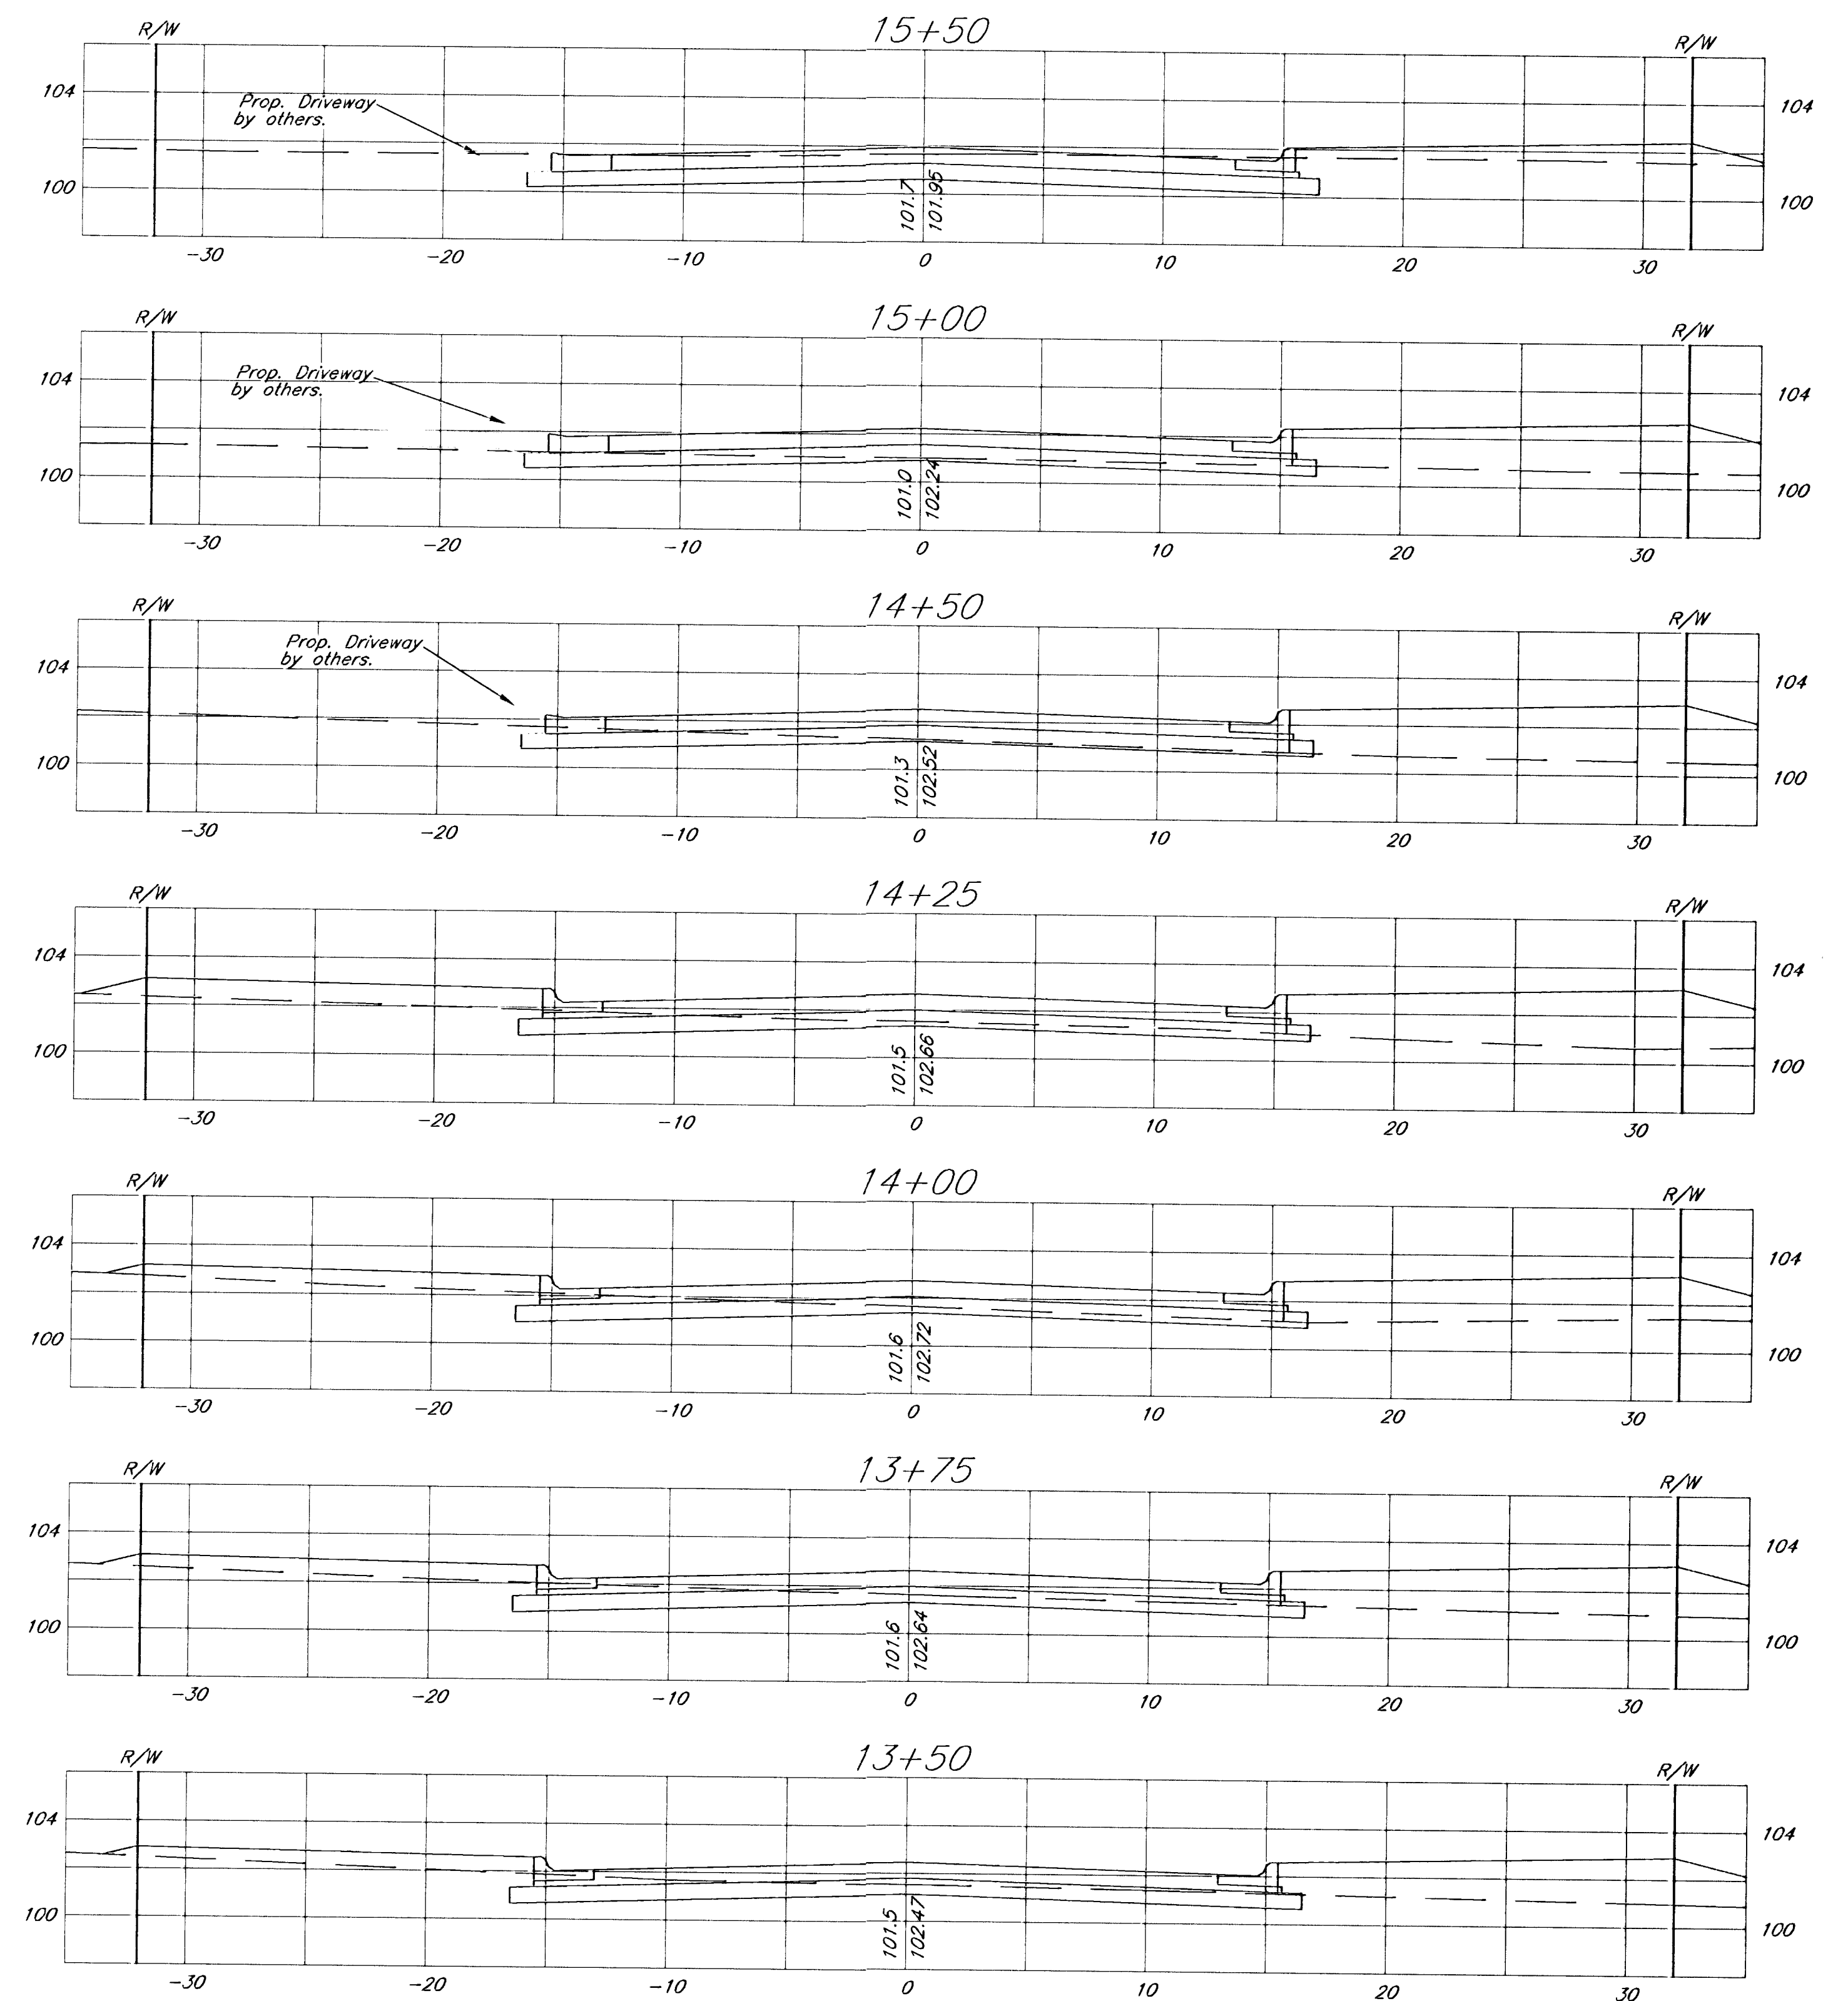
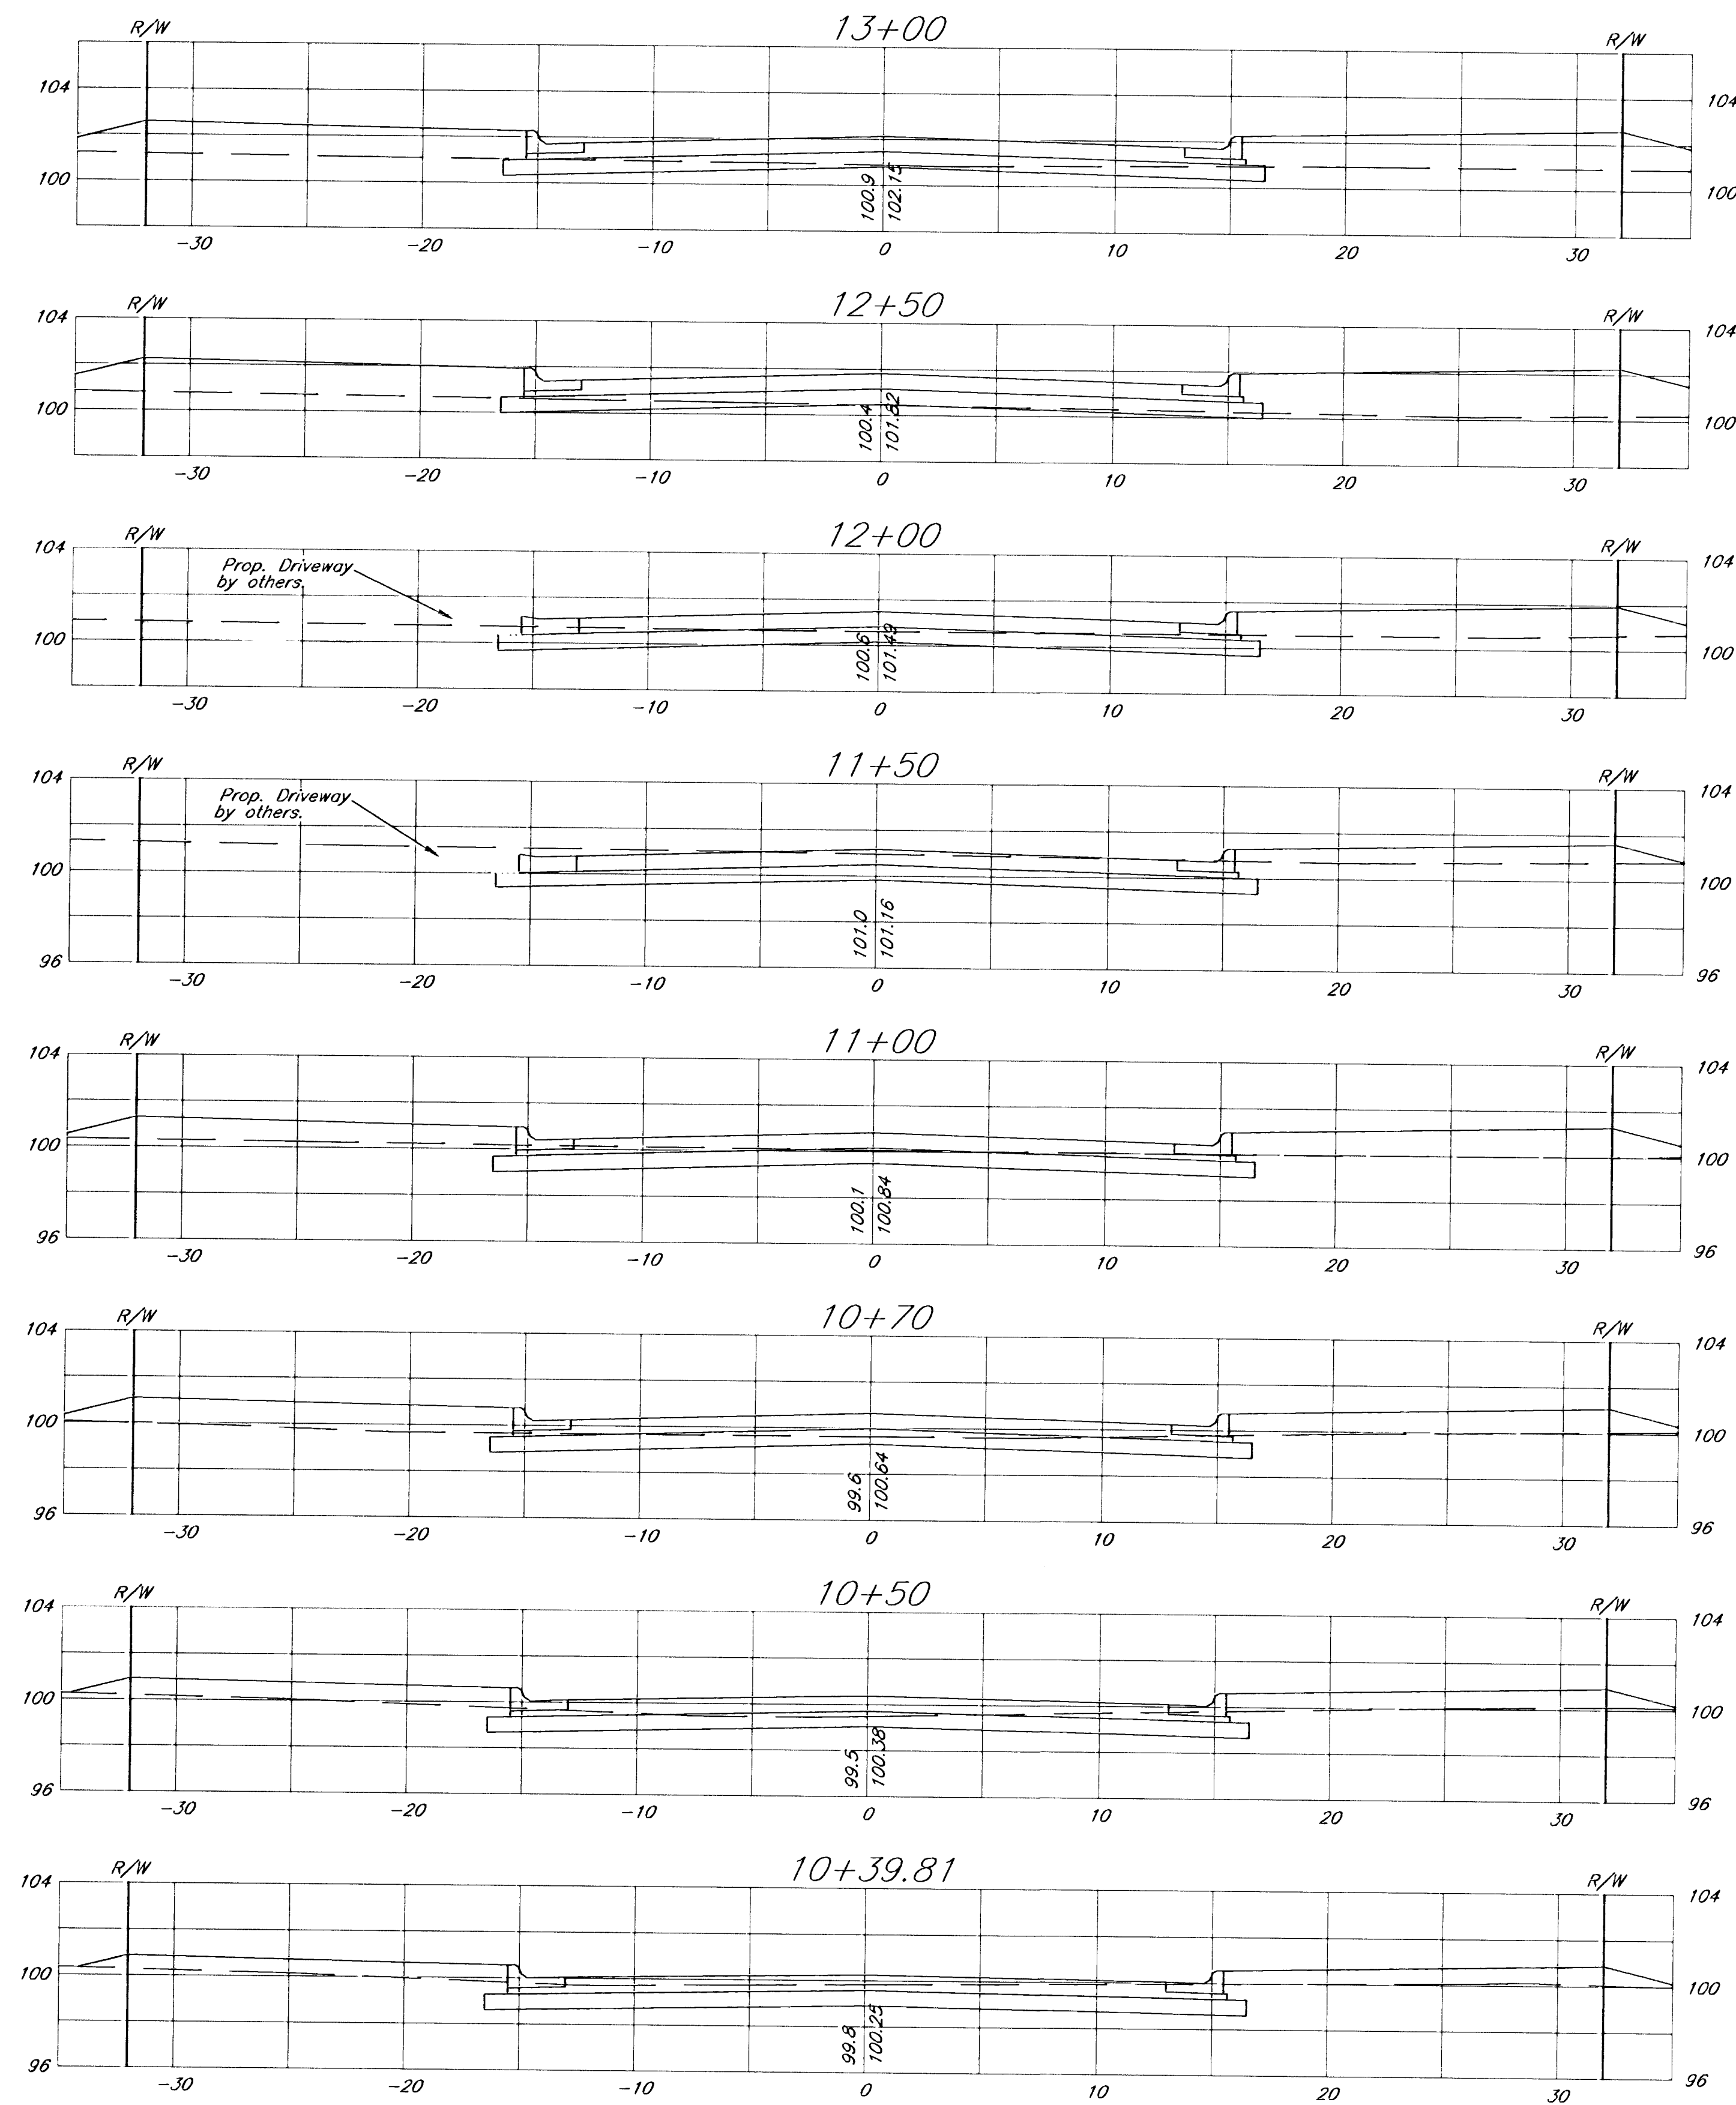


Osie St. Improvements Cross Sections Wichita, Kansas			
PROJECT NUMBER 472-83705			
KEM NO. 02131	FILE xsect	DATE 3/03	SHEET 7
DESIGN pb	DRAWN pb	REVISED 4/22/03	OF 11

kemiller engineering
 516 S. Market, Wichita, KS 67202
 316/284-0242