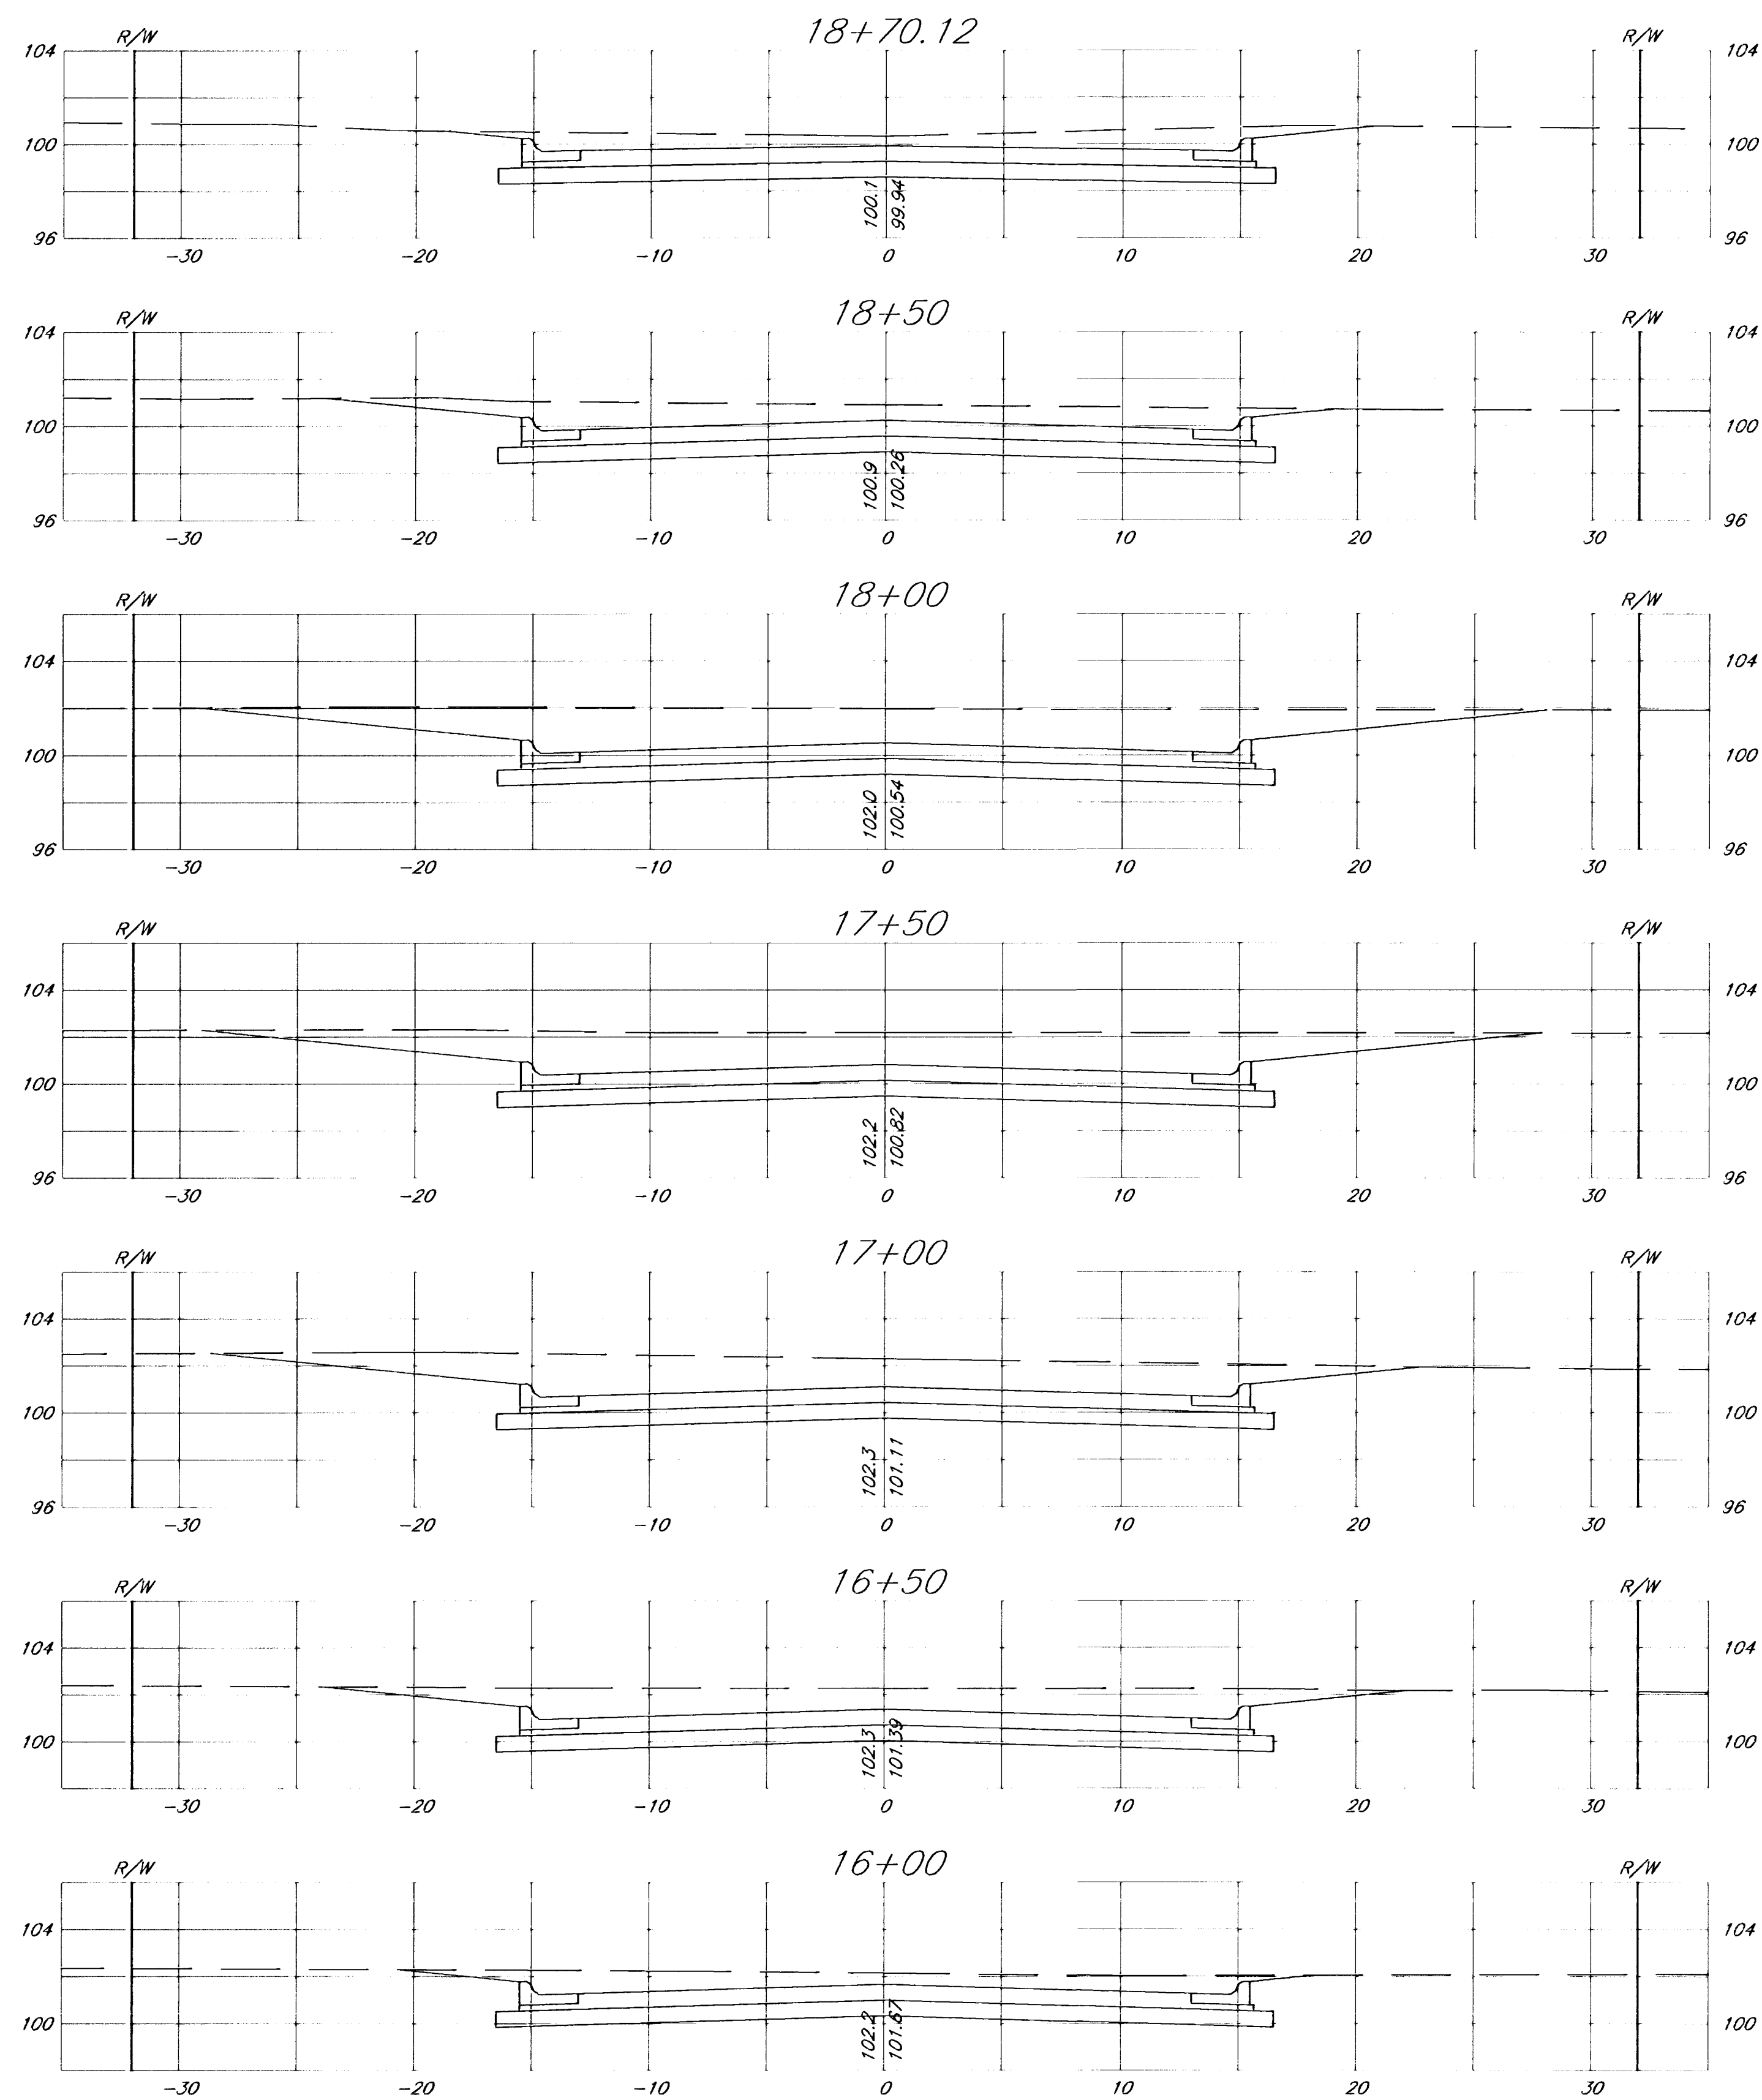


|                                                                      |               |                    |            |
|----------------------------------------------------------------------|---------------|--------------------|------------|
| Osie Street Improvements<br><b>Cross Sections</b><br>Wichita, Kansas |               |                    |            |
| PROJECT NUMBER<br>472-83705                                          |               |                    |            |
| KEM NO.<br>02131                                                     | FILE<br>xsect | DATE<br>3/03       | SHEET<br>8 |
| DESIGN<br>pb                                                         | DRAWN<br>pb   | REVISED<br>4/22/03 | OF<br>11   |

kemiller engineering  
 516 S. Market, Wichita, KS 67202 316/264-0242