


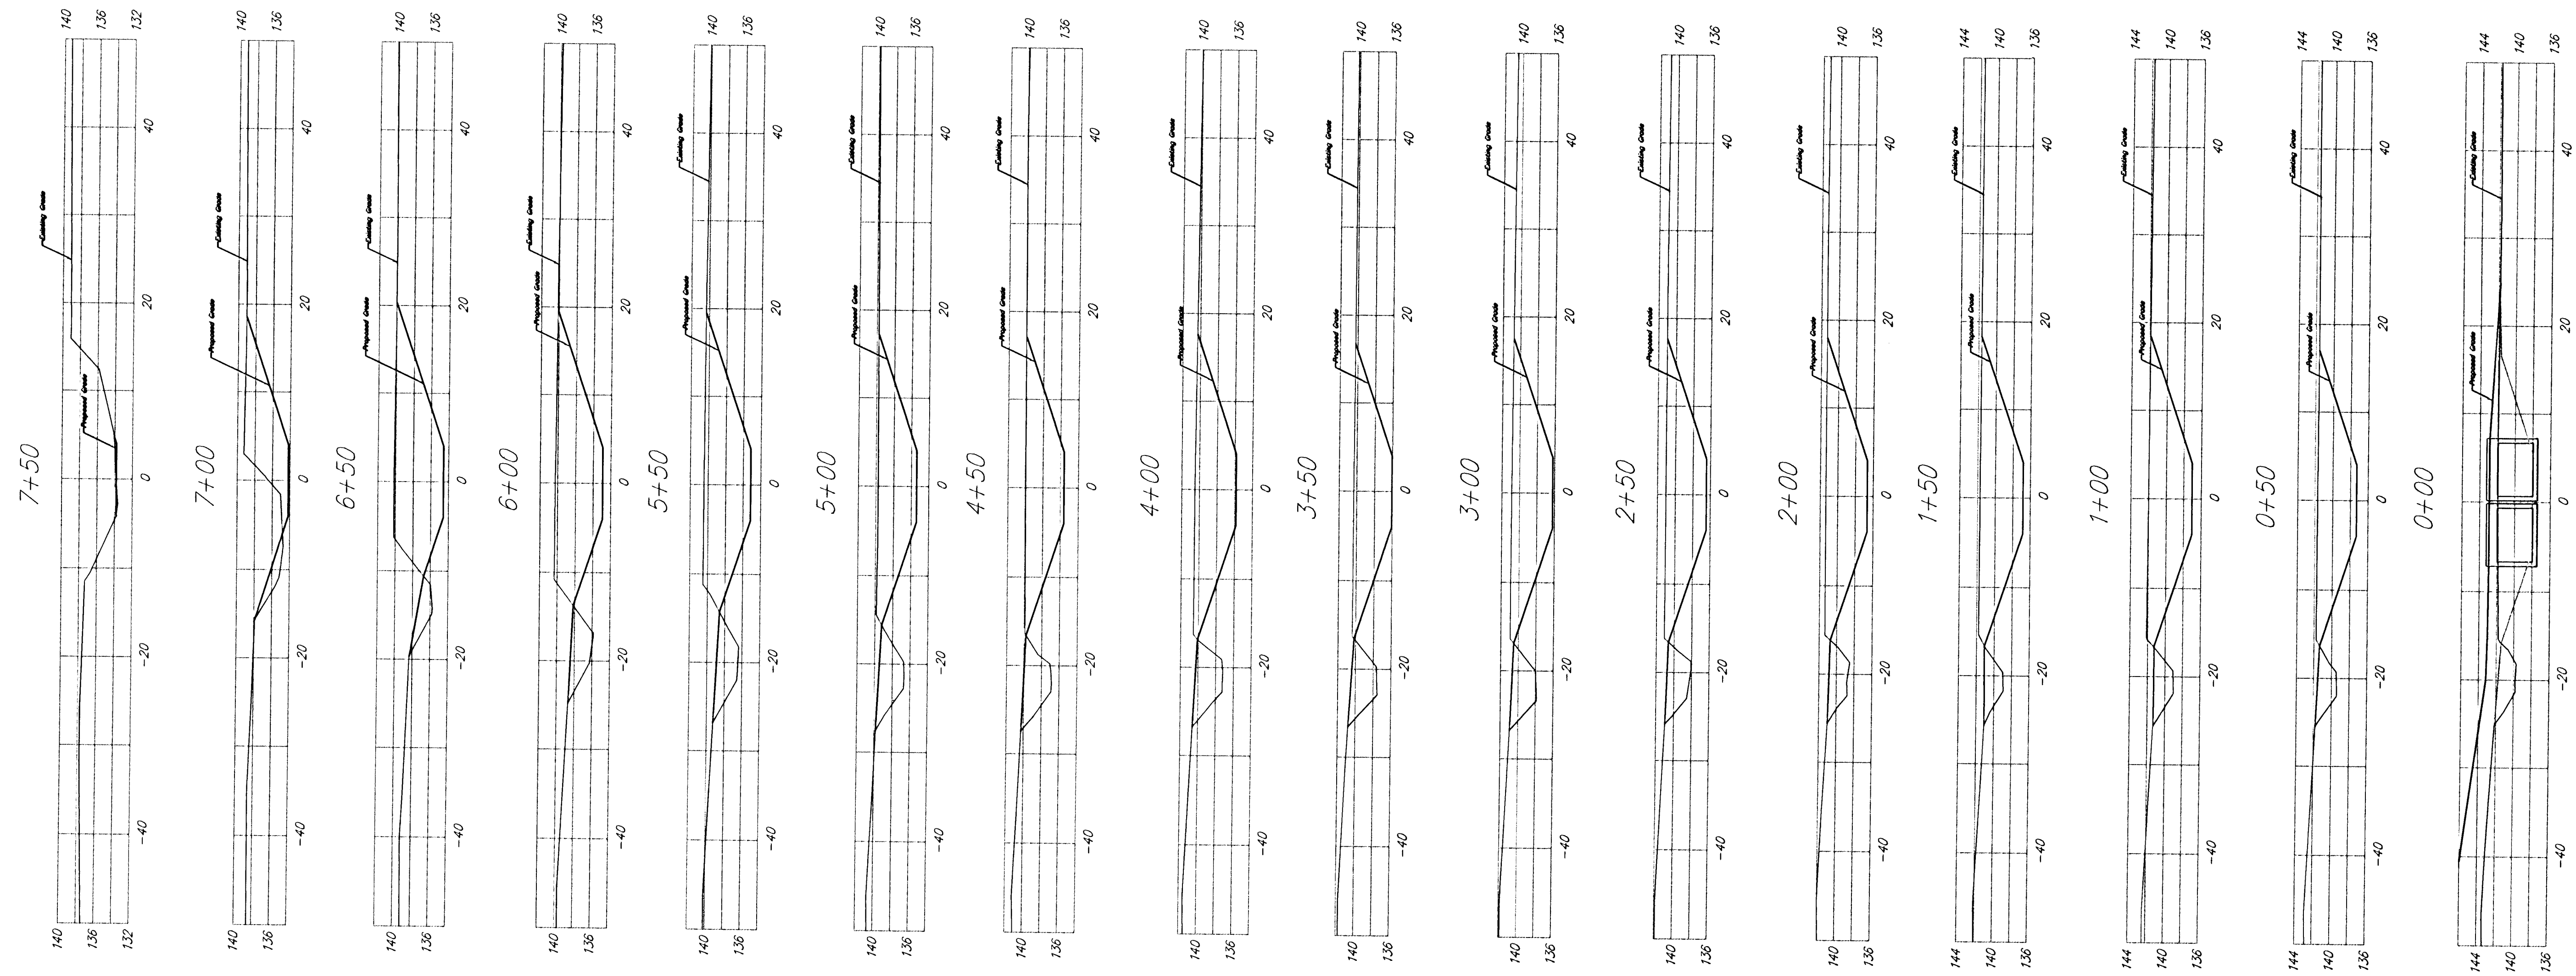

Ditch Cross-Sections