


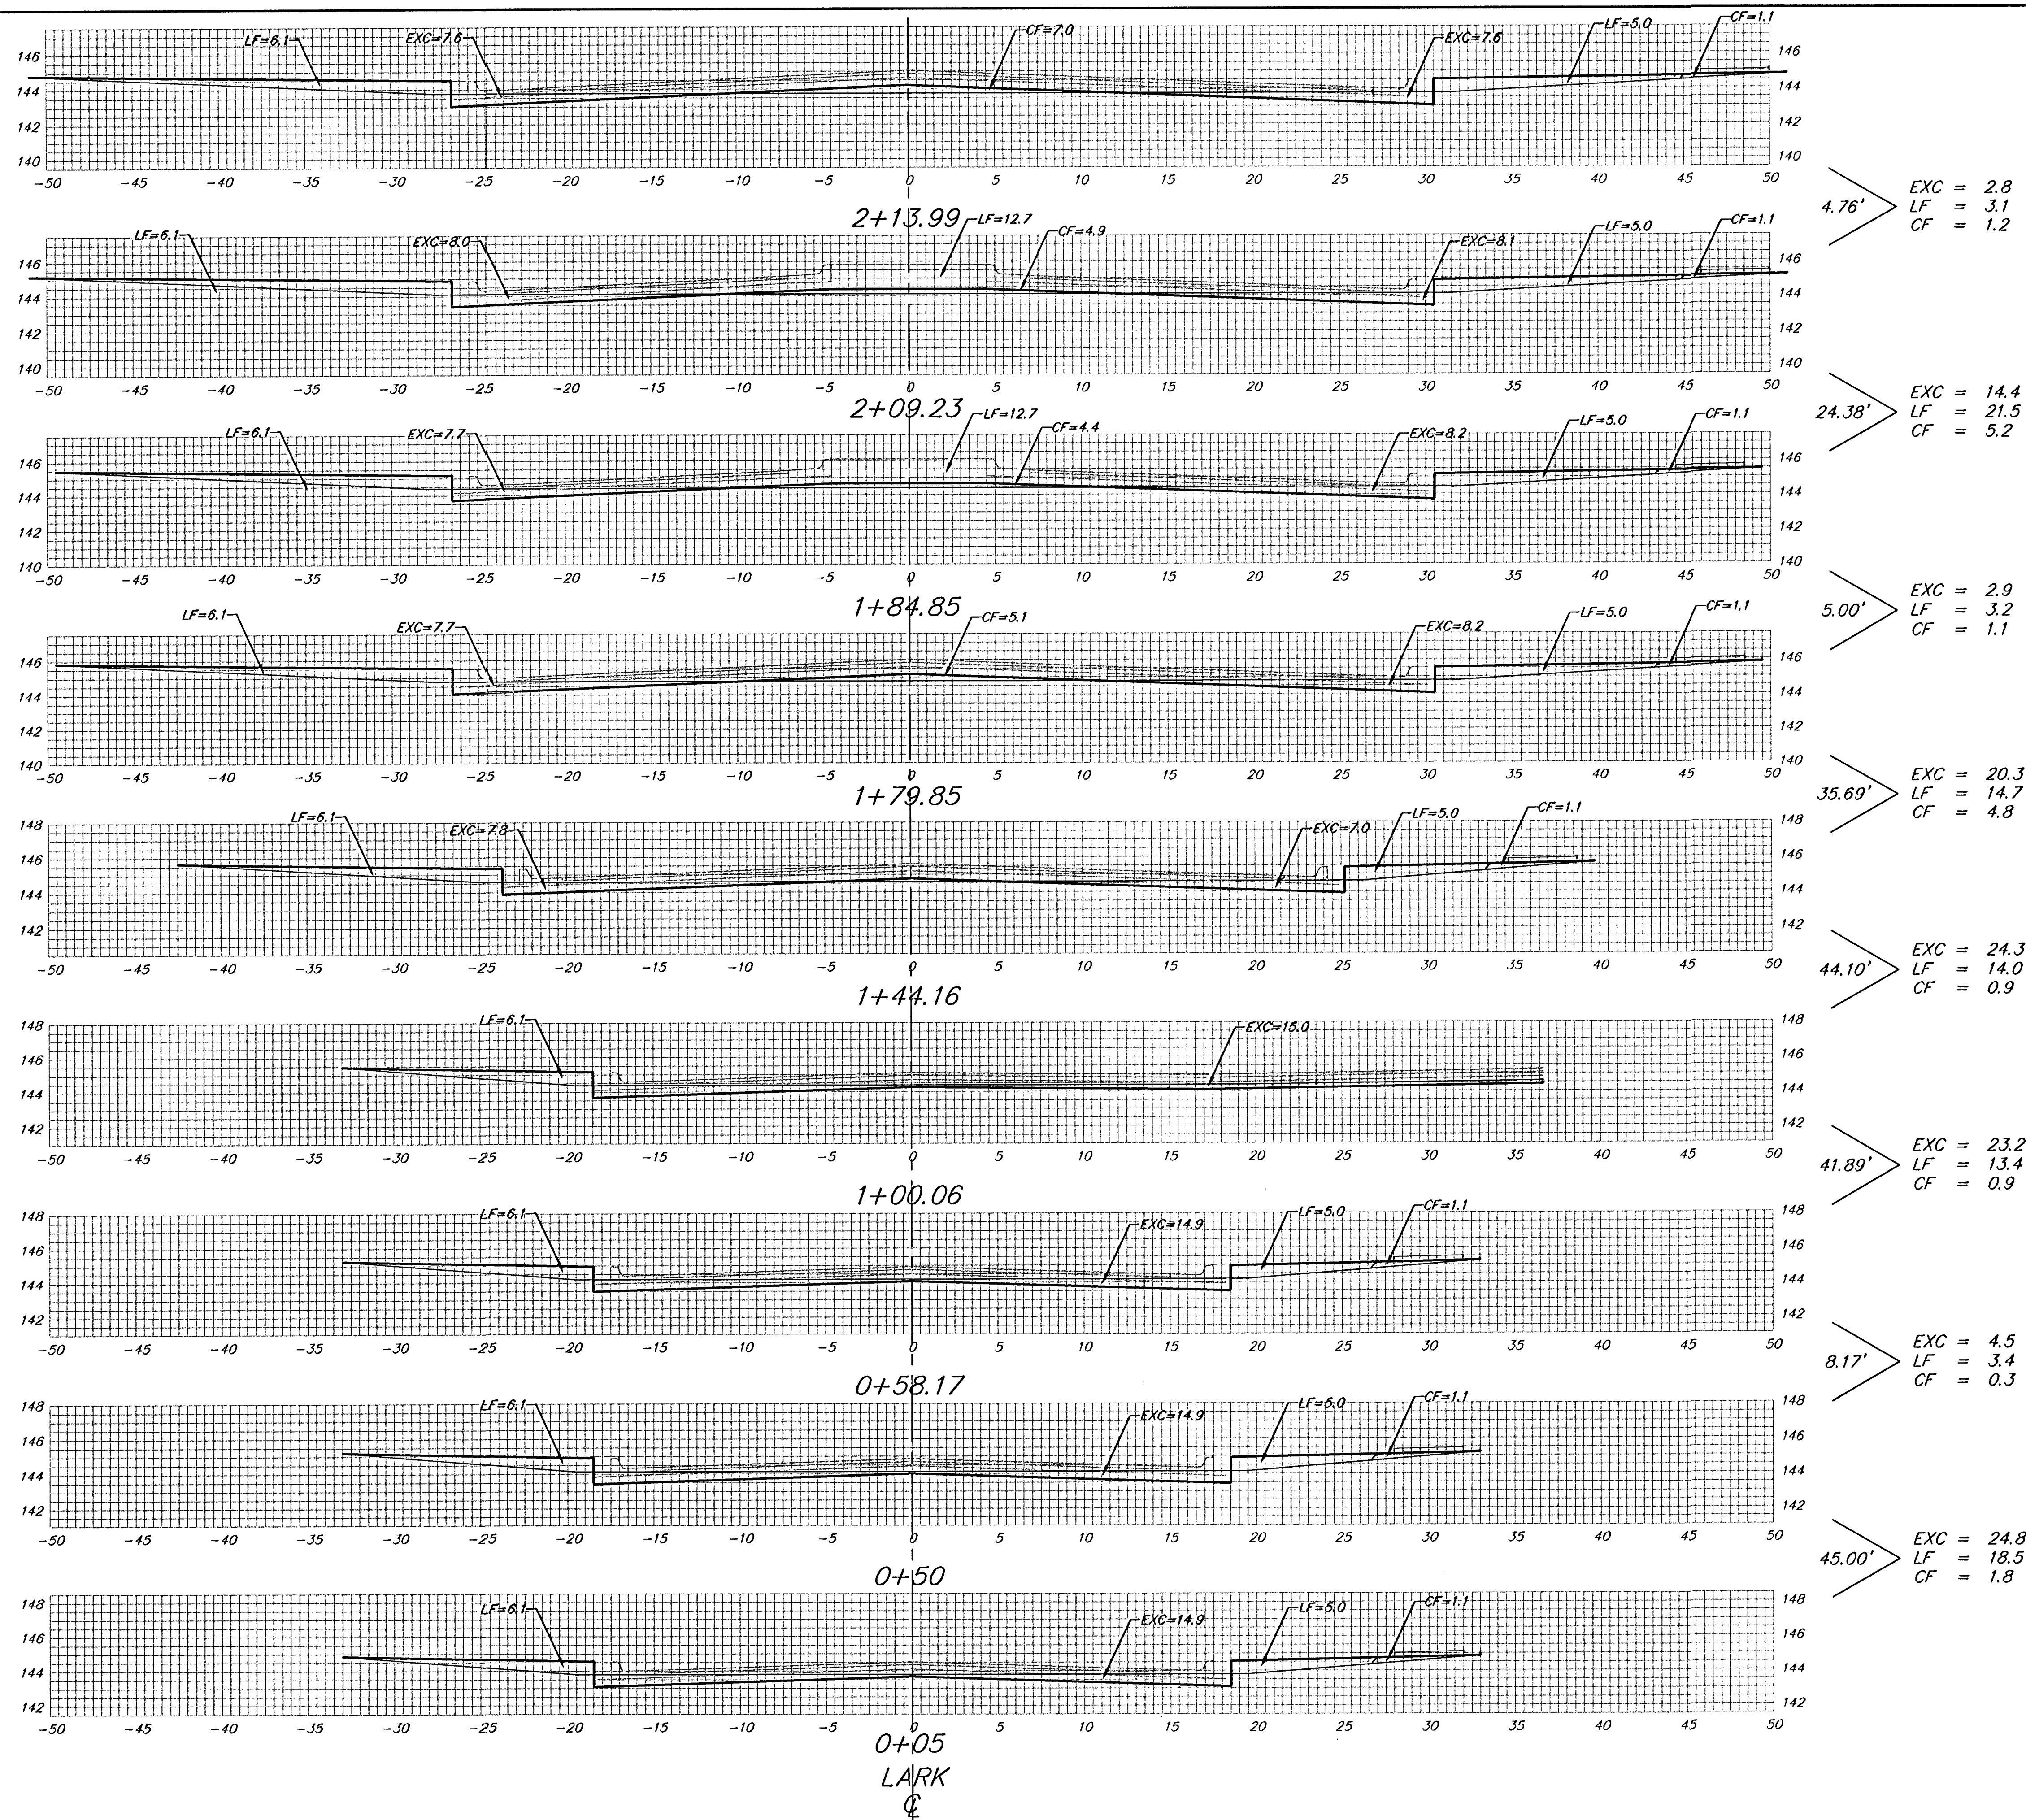

Sheet Totals:

Excavation	=	117.2	C. Y.
Loose Fill	=	91.8	C. Y.
Compacted Fill	=	16.2	C. Y.