


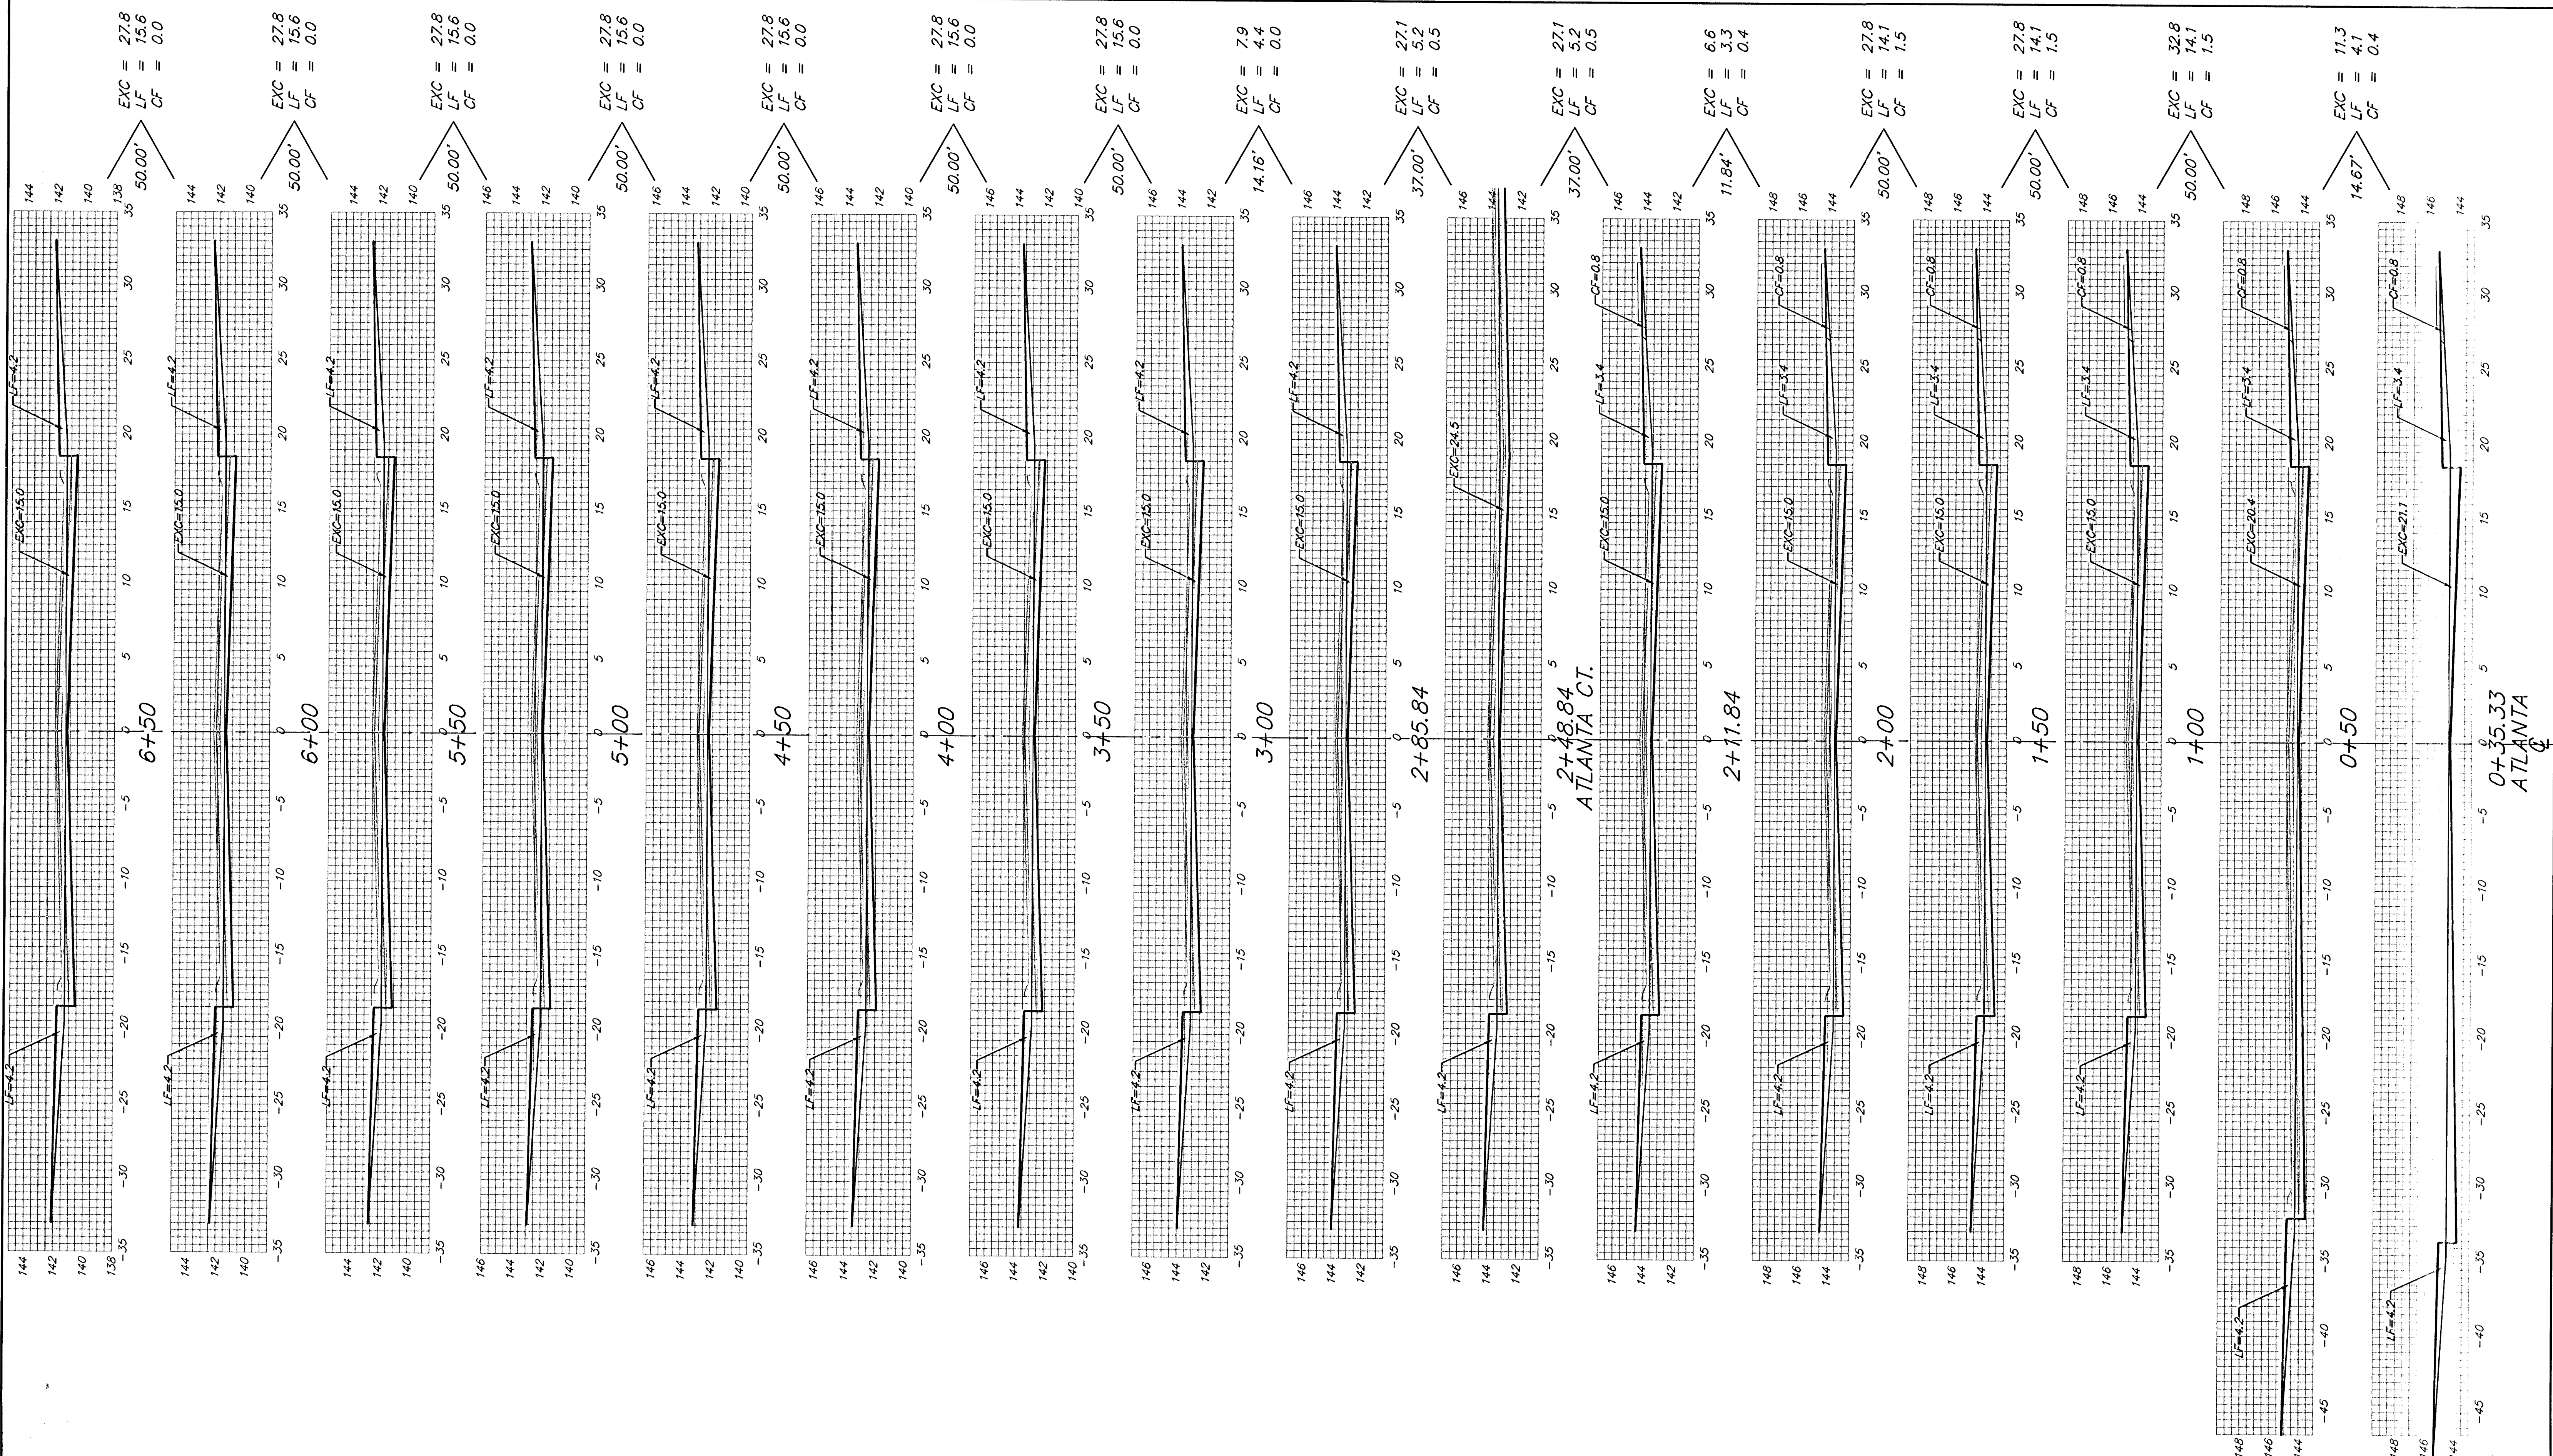

Sheet Totals:
 Excavation = 363.0 C.Y.
 Loose Fill = 173.7 C.Y.
 Compacted Fill = 6.3 C.Y.