


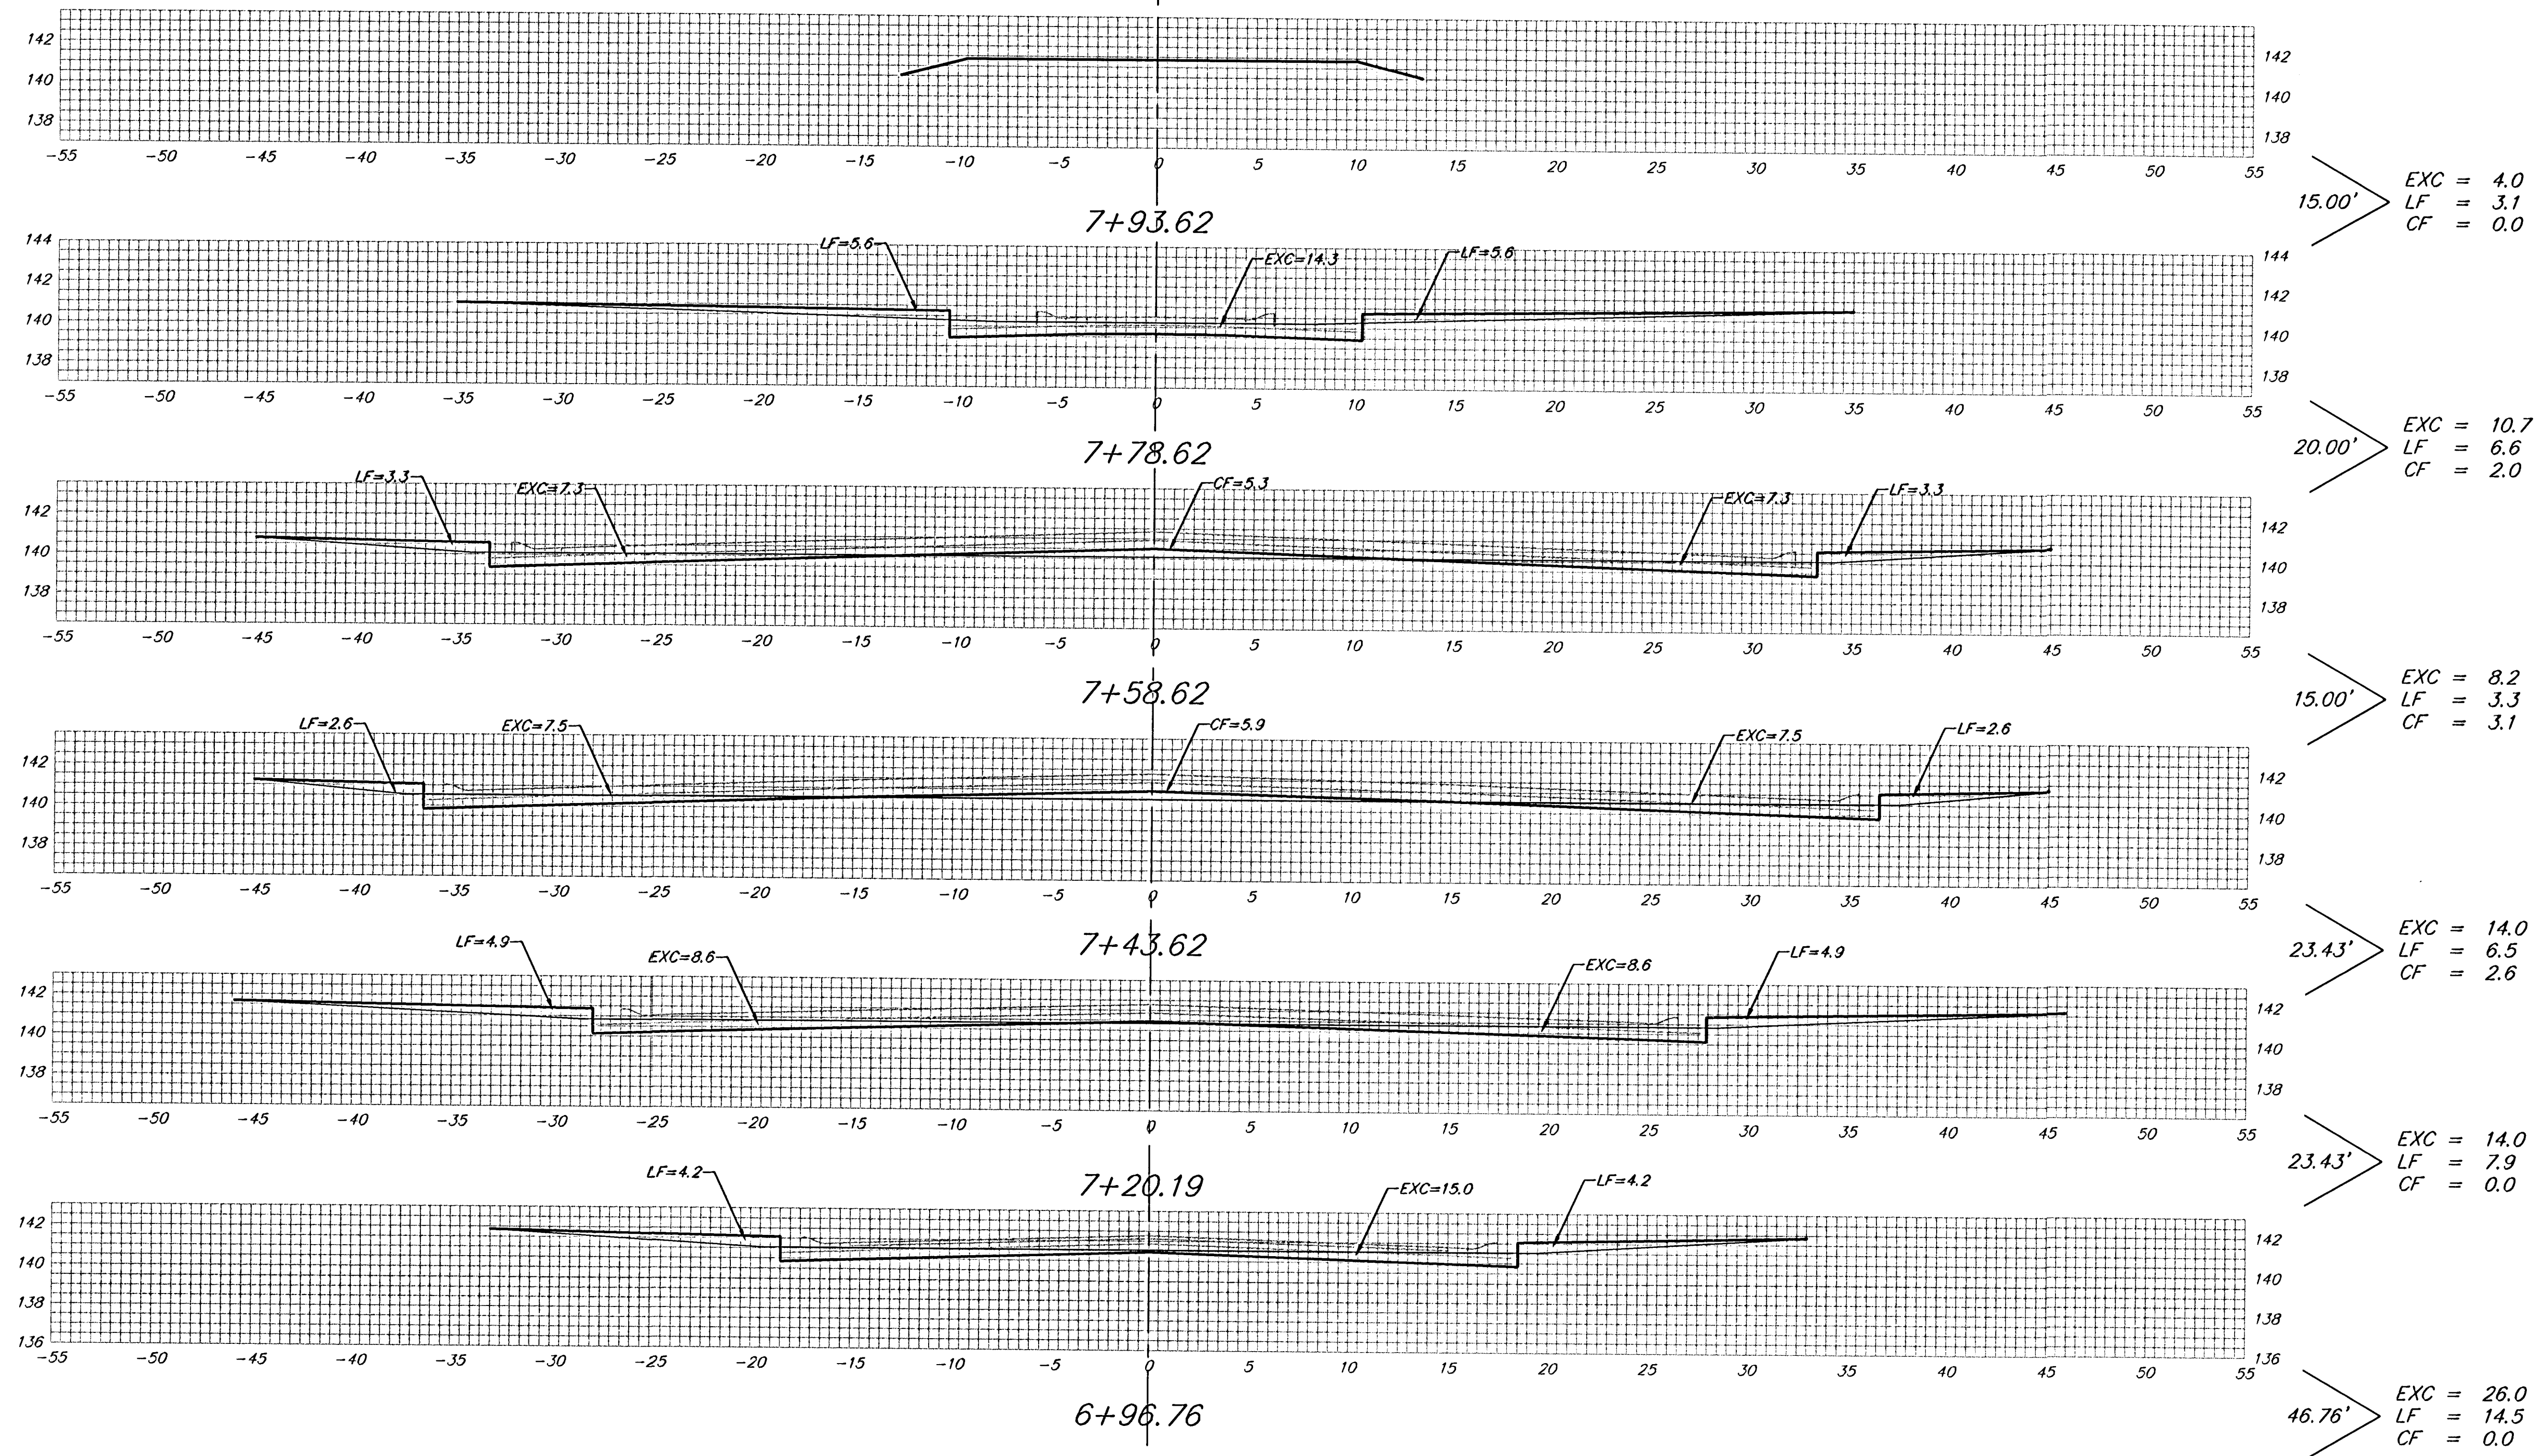

Sheet Totals:
Excavation = 76.9 C.Y.
Loose Fill = 41.9 C.Y.
Compacted Fill = 7.7 C.Y.

ATLANTA CT.