


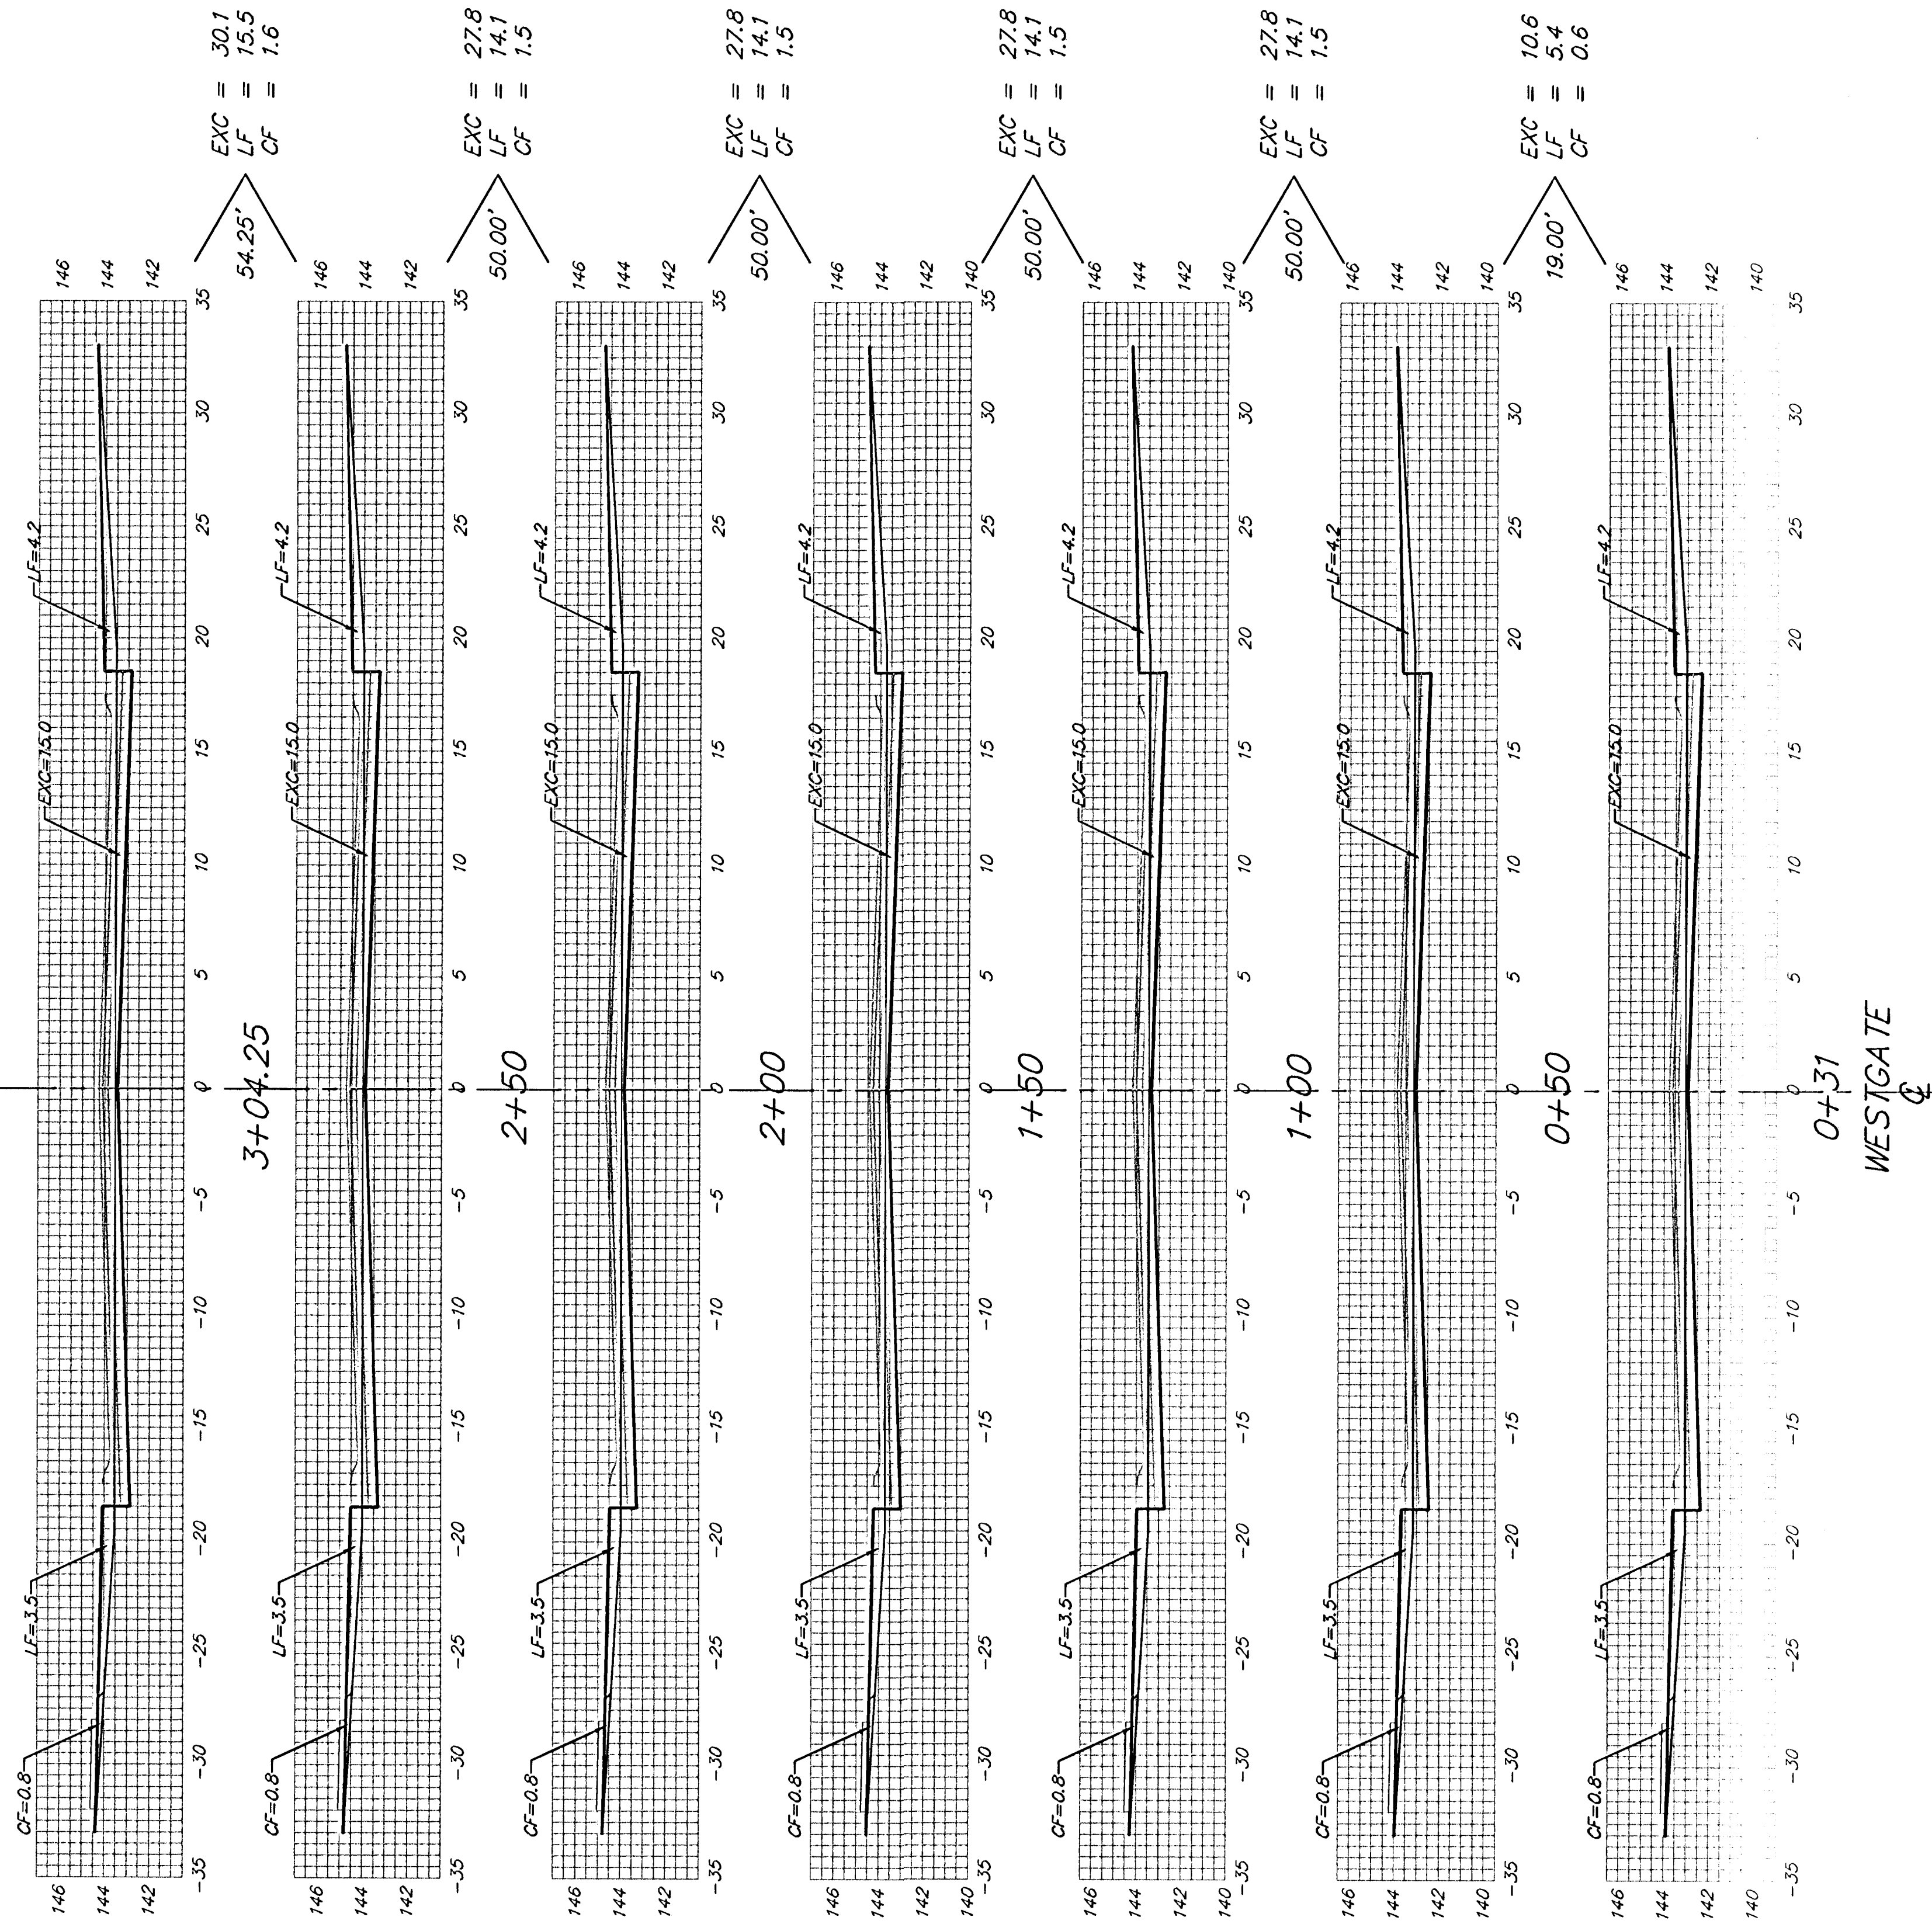

Sheet Totals:
 Excavation = 151.9 C.Y.
 Loose Fill = 77.3 C.Y.
 Compacted Fill = 8.2 C.Y.