


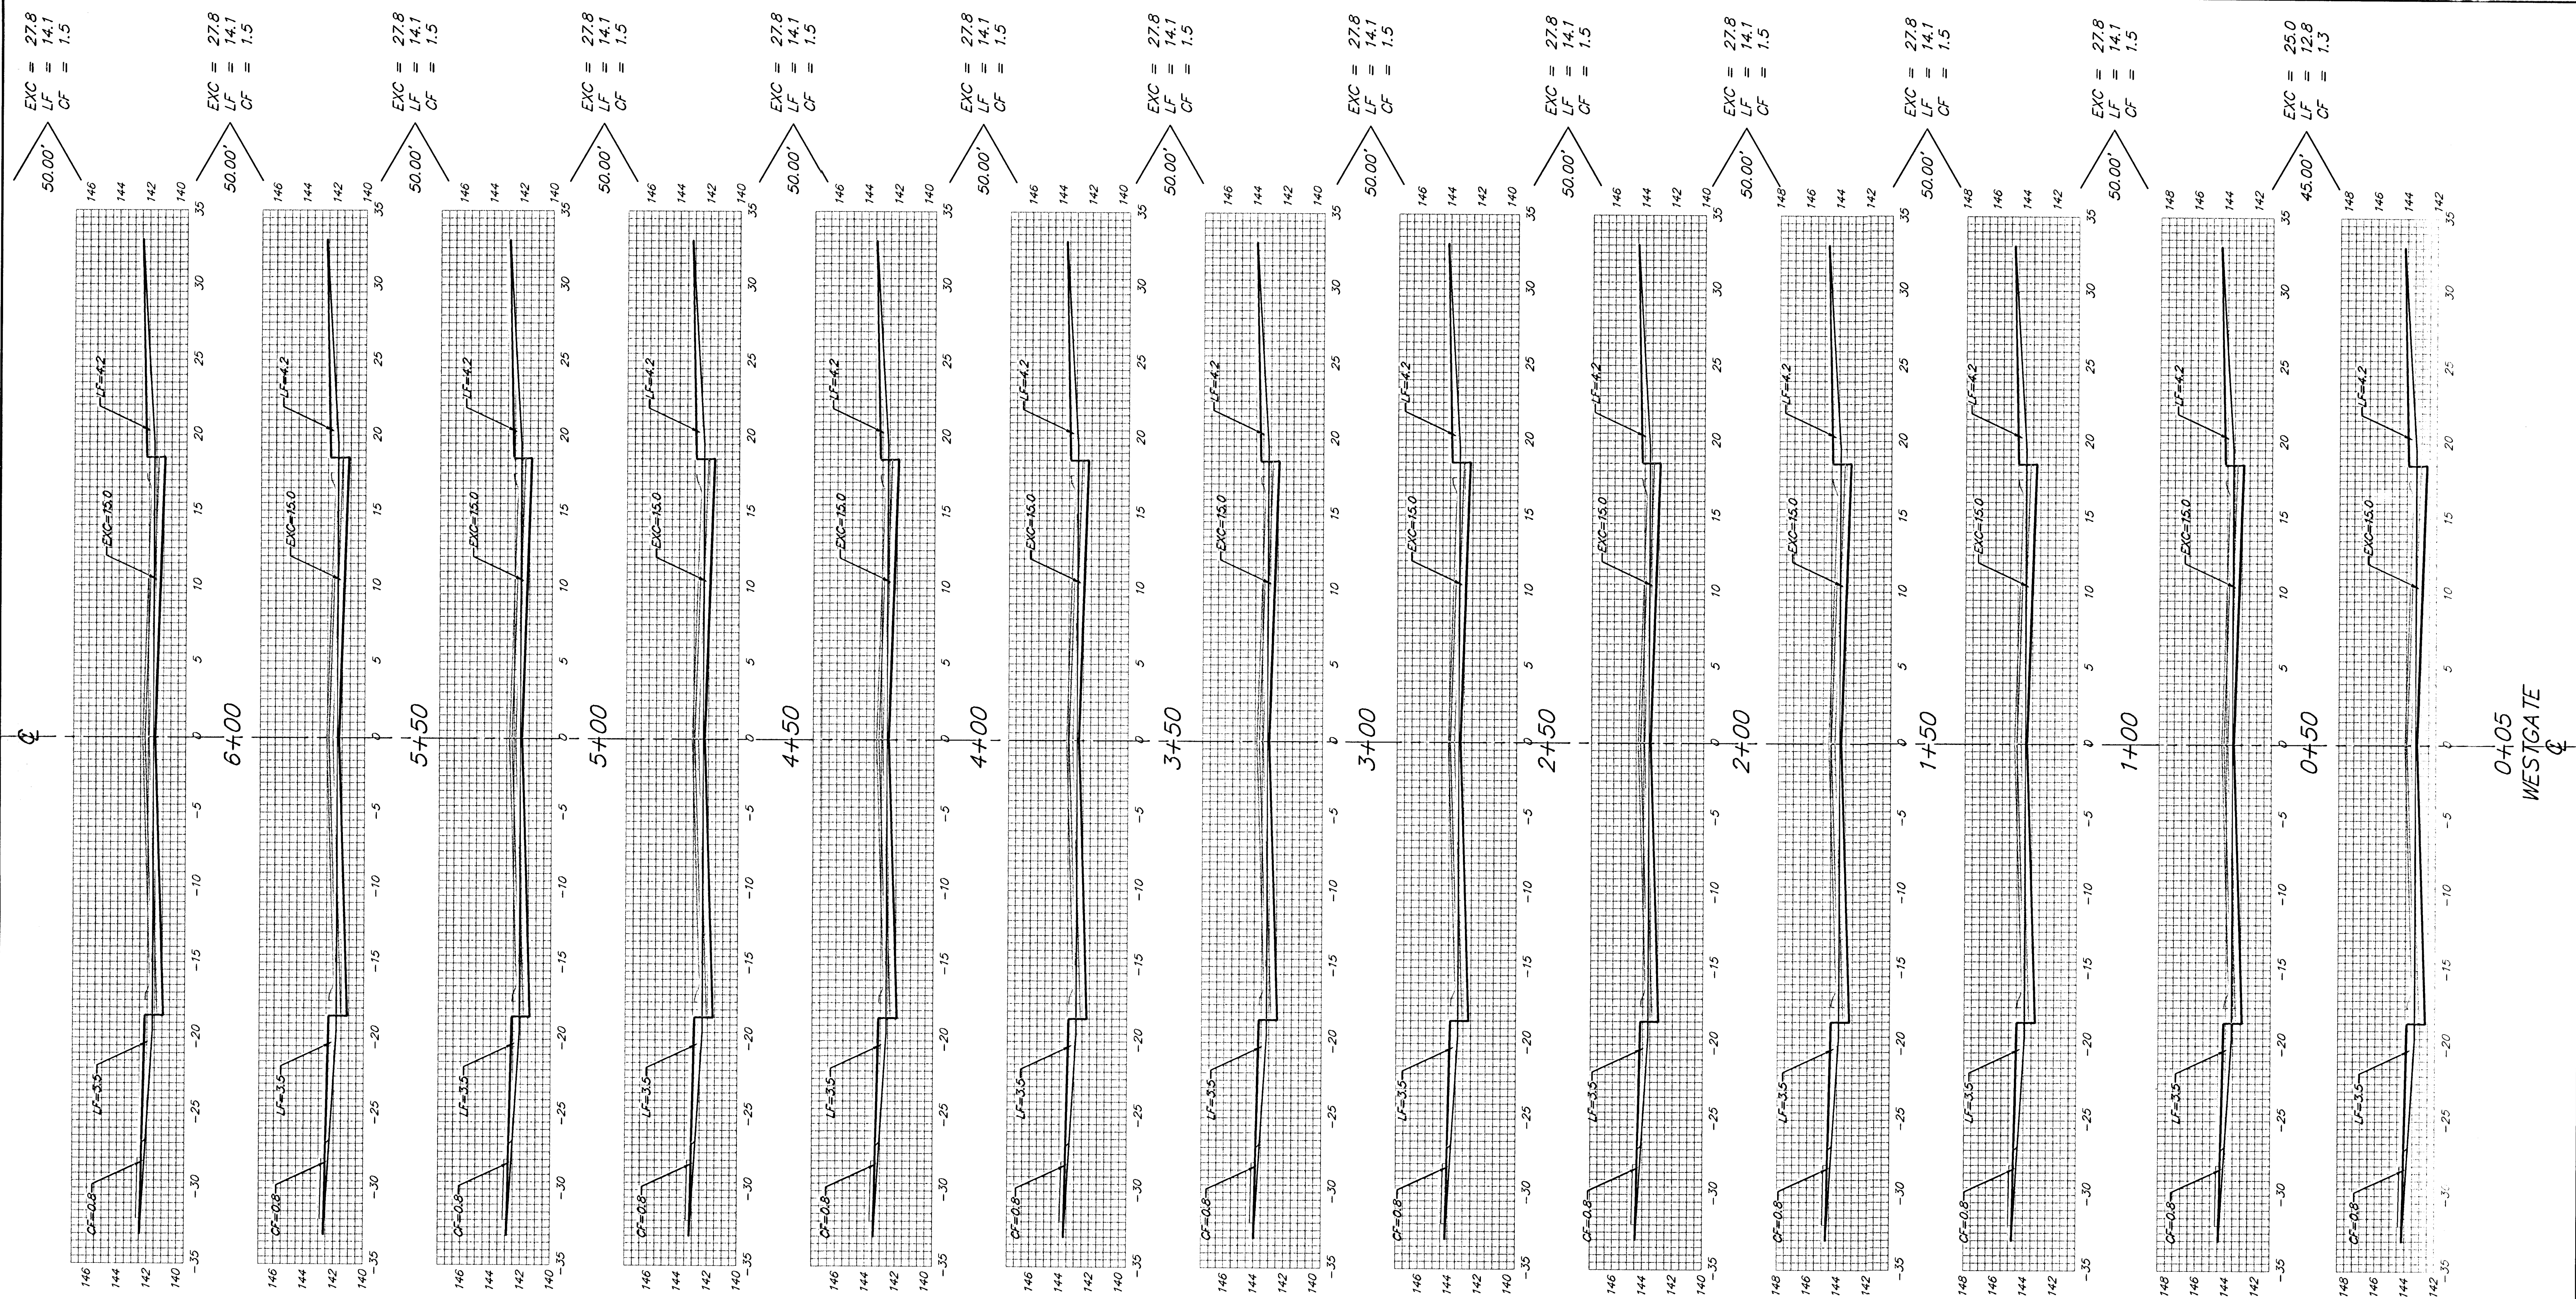

Sheet Totals:
 Excavation = 358.6 C.Y.
 Loose Fill = 182.0 C.Y.
 Compacted Fill = 19.3 C.Y.