


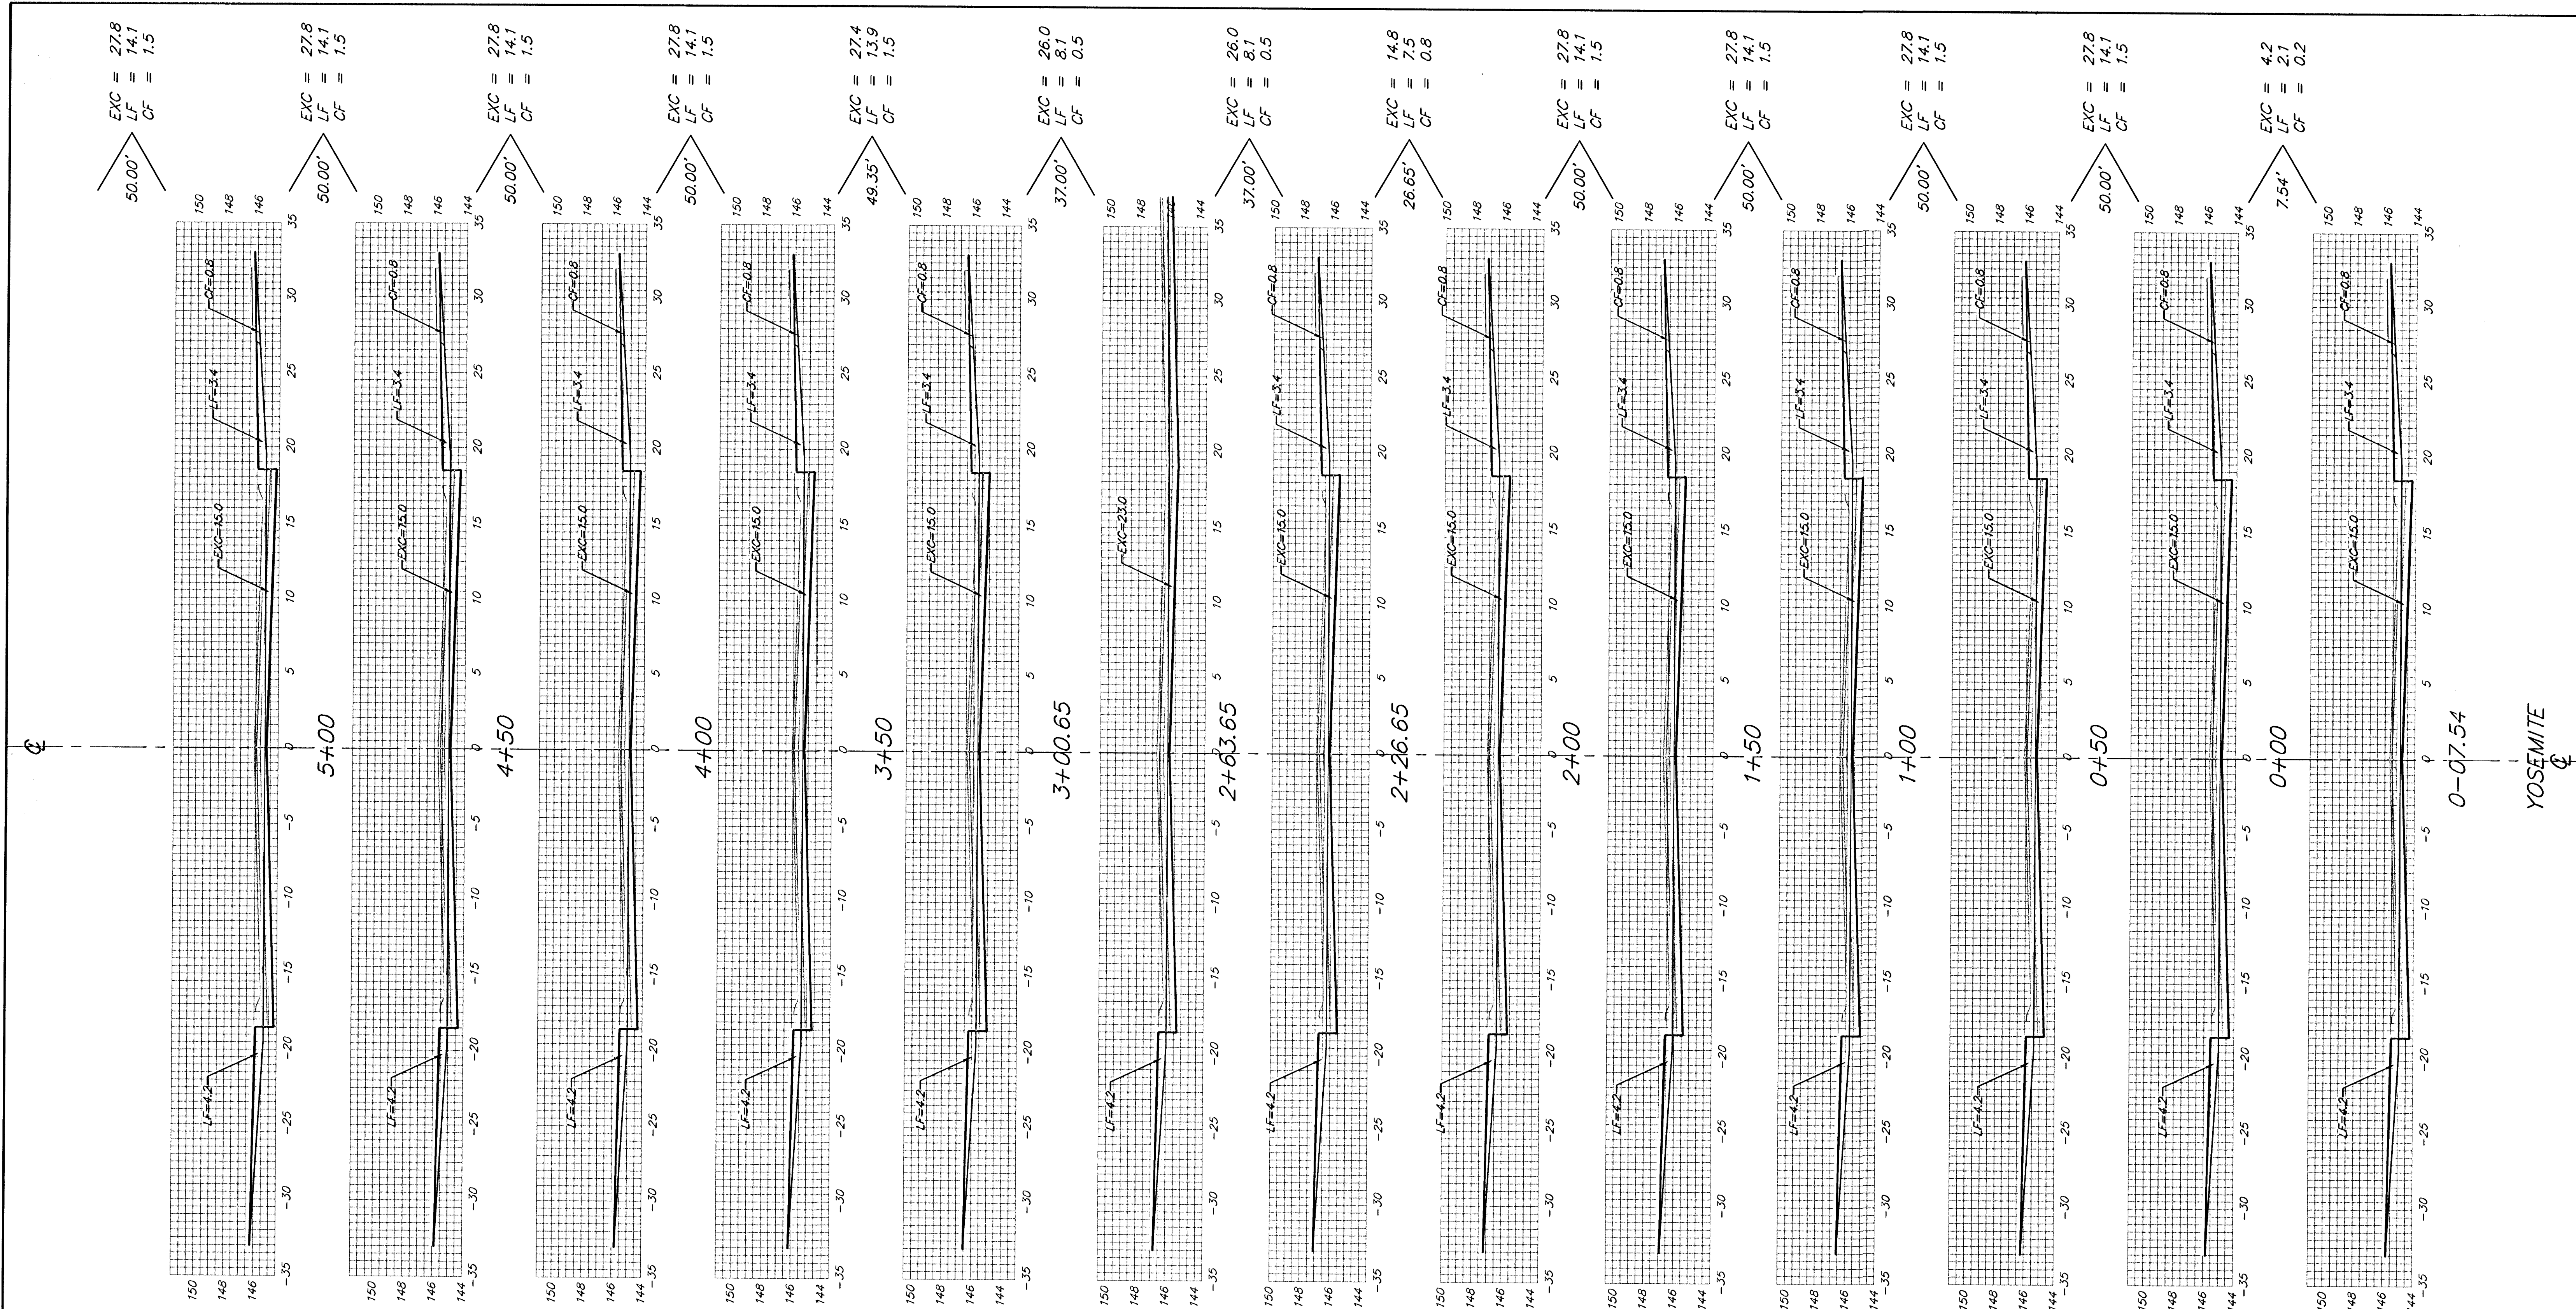

Sheet Totals:
 Excavation = 320.8 C.Y.
 Loose Fill = 152.5 C.Y.
 Compacted Fill = 15.5 C.Y.