


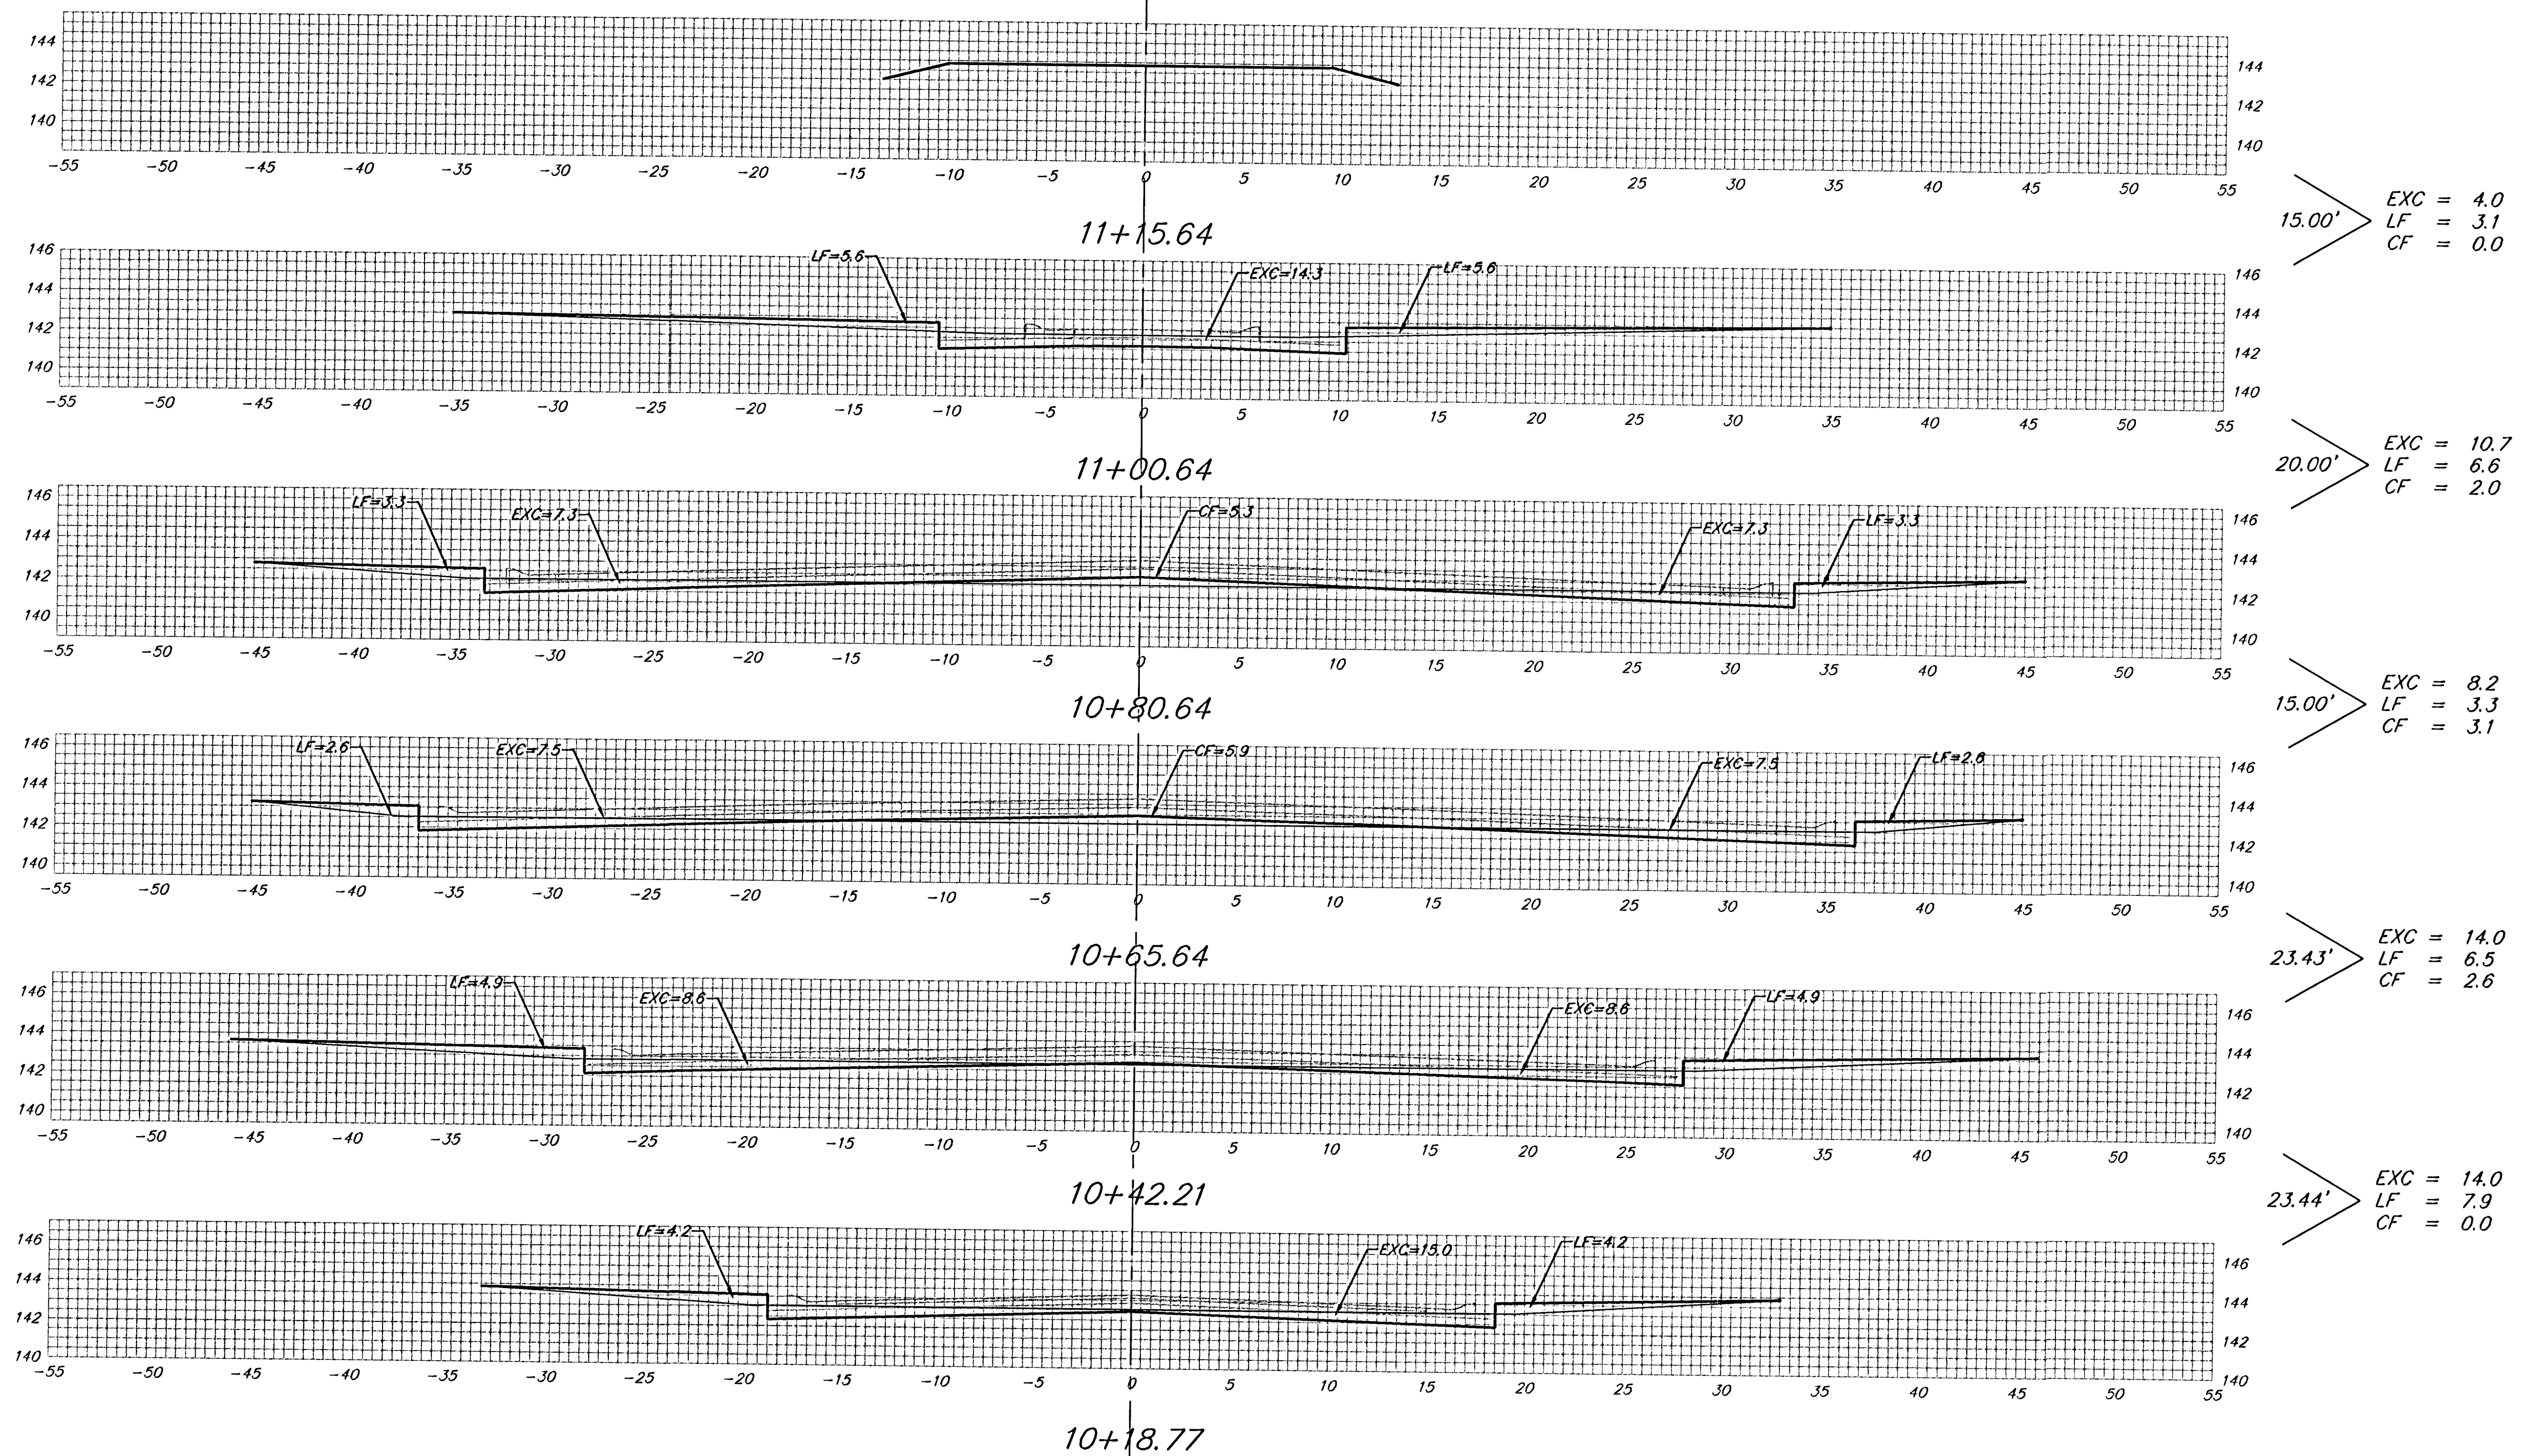

YOSEMITE CT.

Sheet Totals:
Excavation = 50.9 C.Y.
Loose Fill = 27.4 C.Y.
Compacted Fill = 7.7 C.Y.