


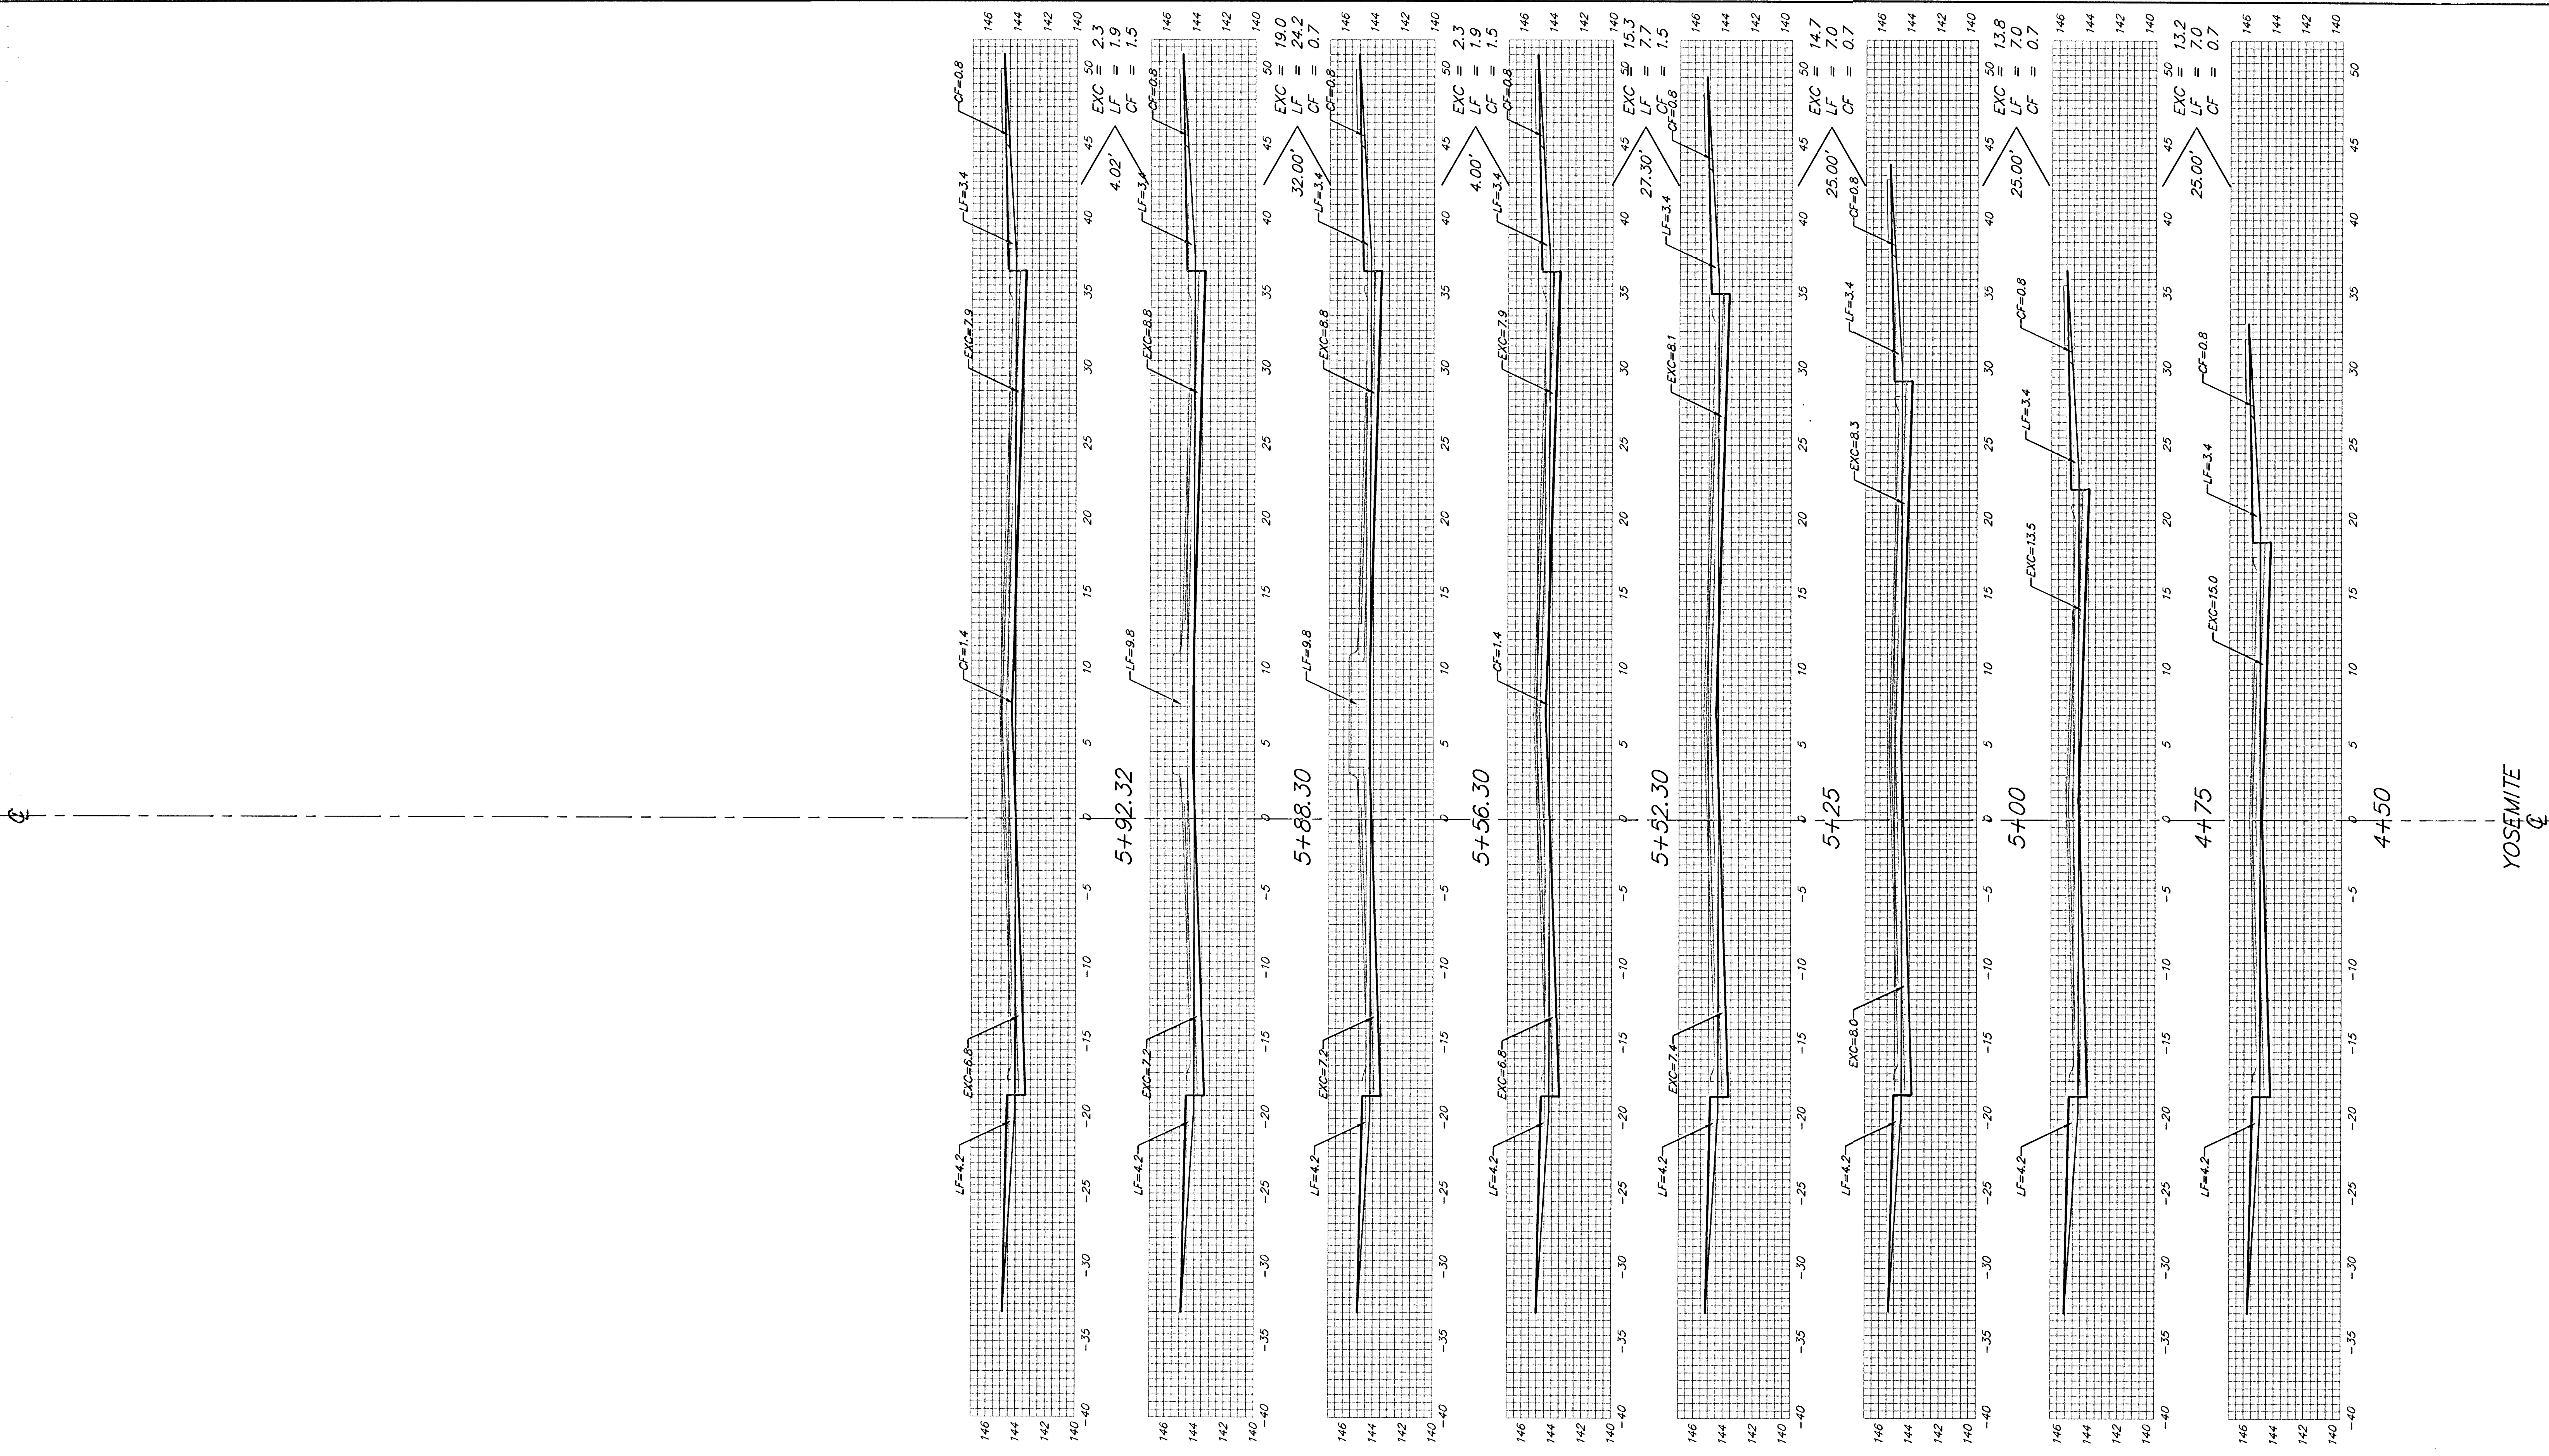

Sheet Totals:
Excavation = 80.6 C.Y.
Loose Fill = 56.7 C.Y.
Compacted Fill = 7.3 C.Y.

**BAUGHMAN COMPANY P.A.**
ENGINEERING, SURVEYING, & PLANNING
316-282-7271 • 315 ELLIS • WICHITA, KANSAS 67211

PROJECT NUMBER
472-83881

REV.
SHEET
44
OF
48
S4496/VS2