


Q

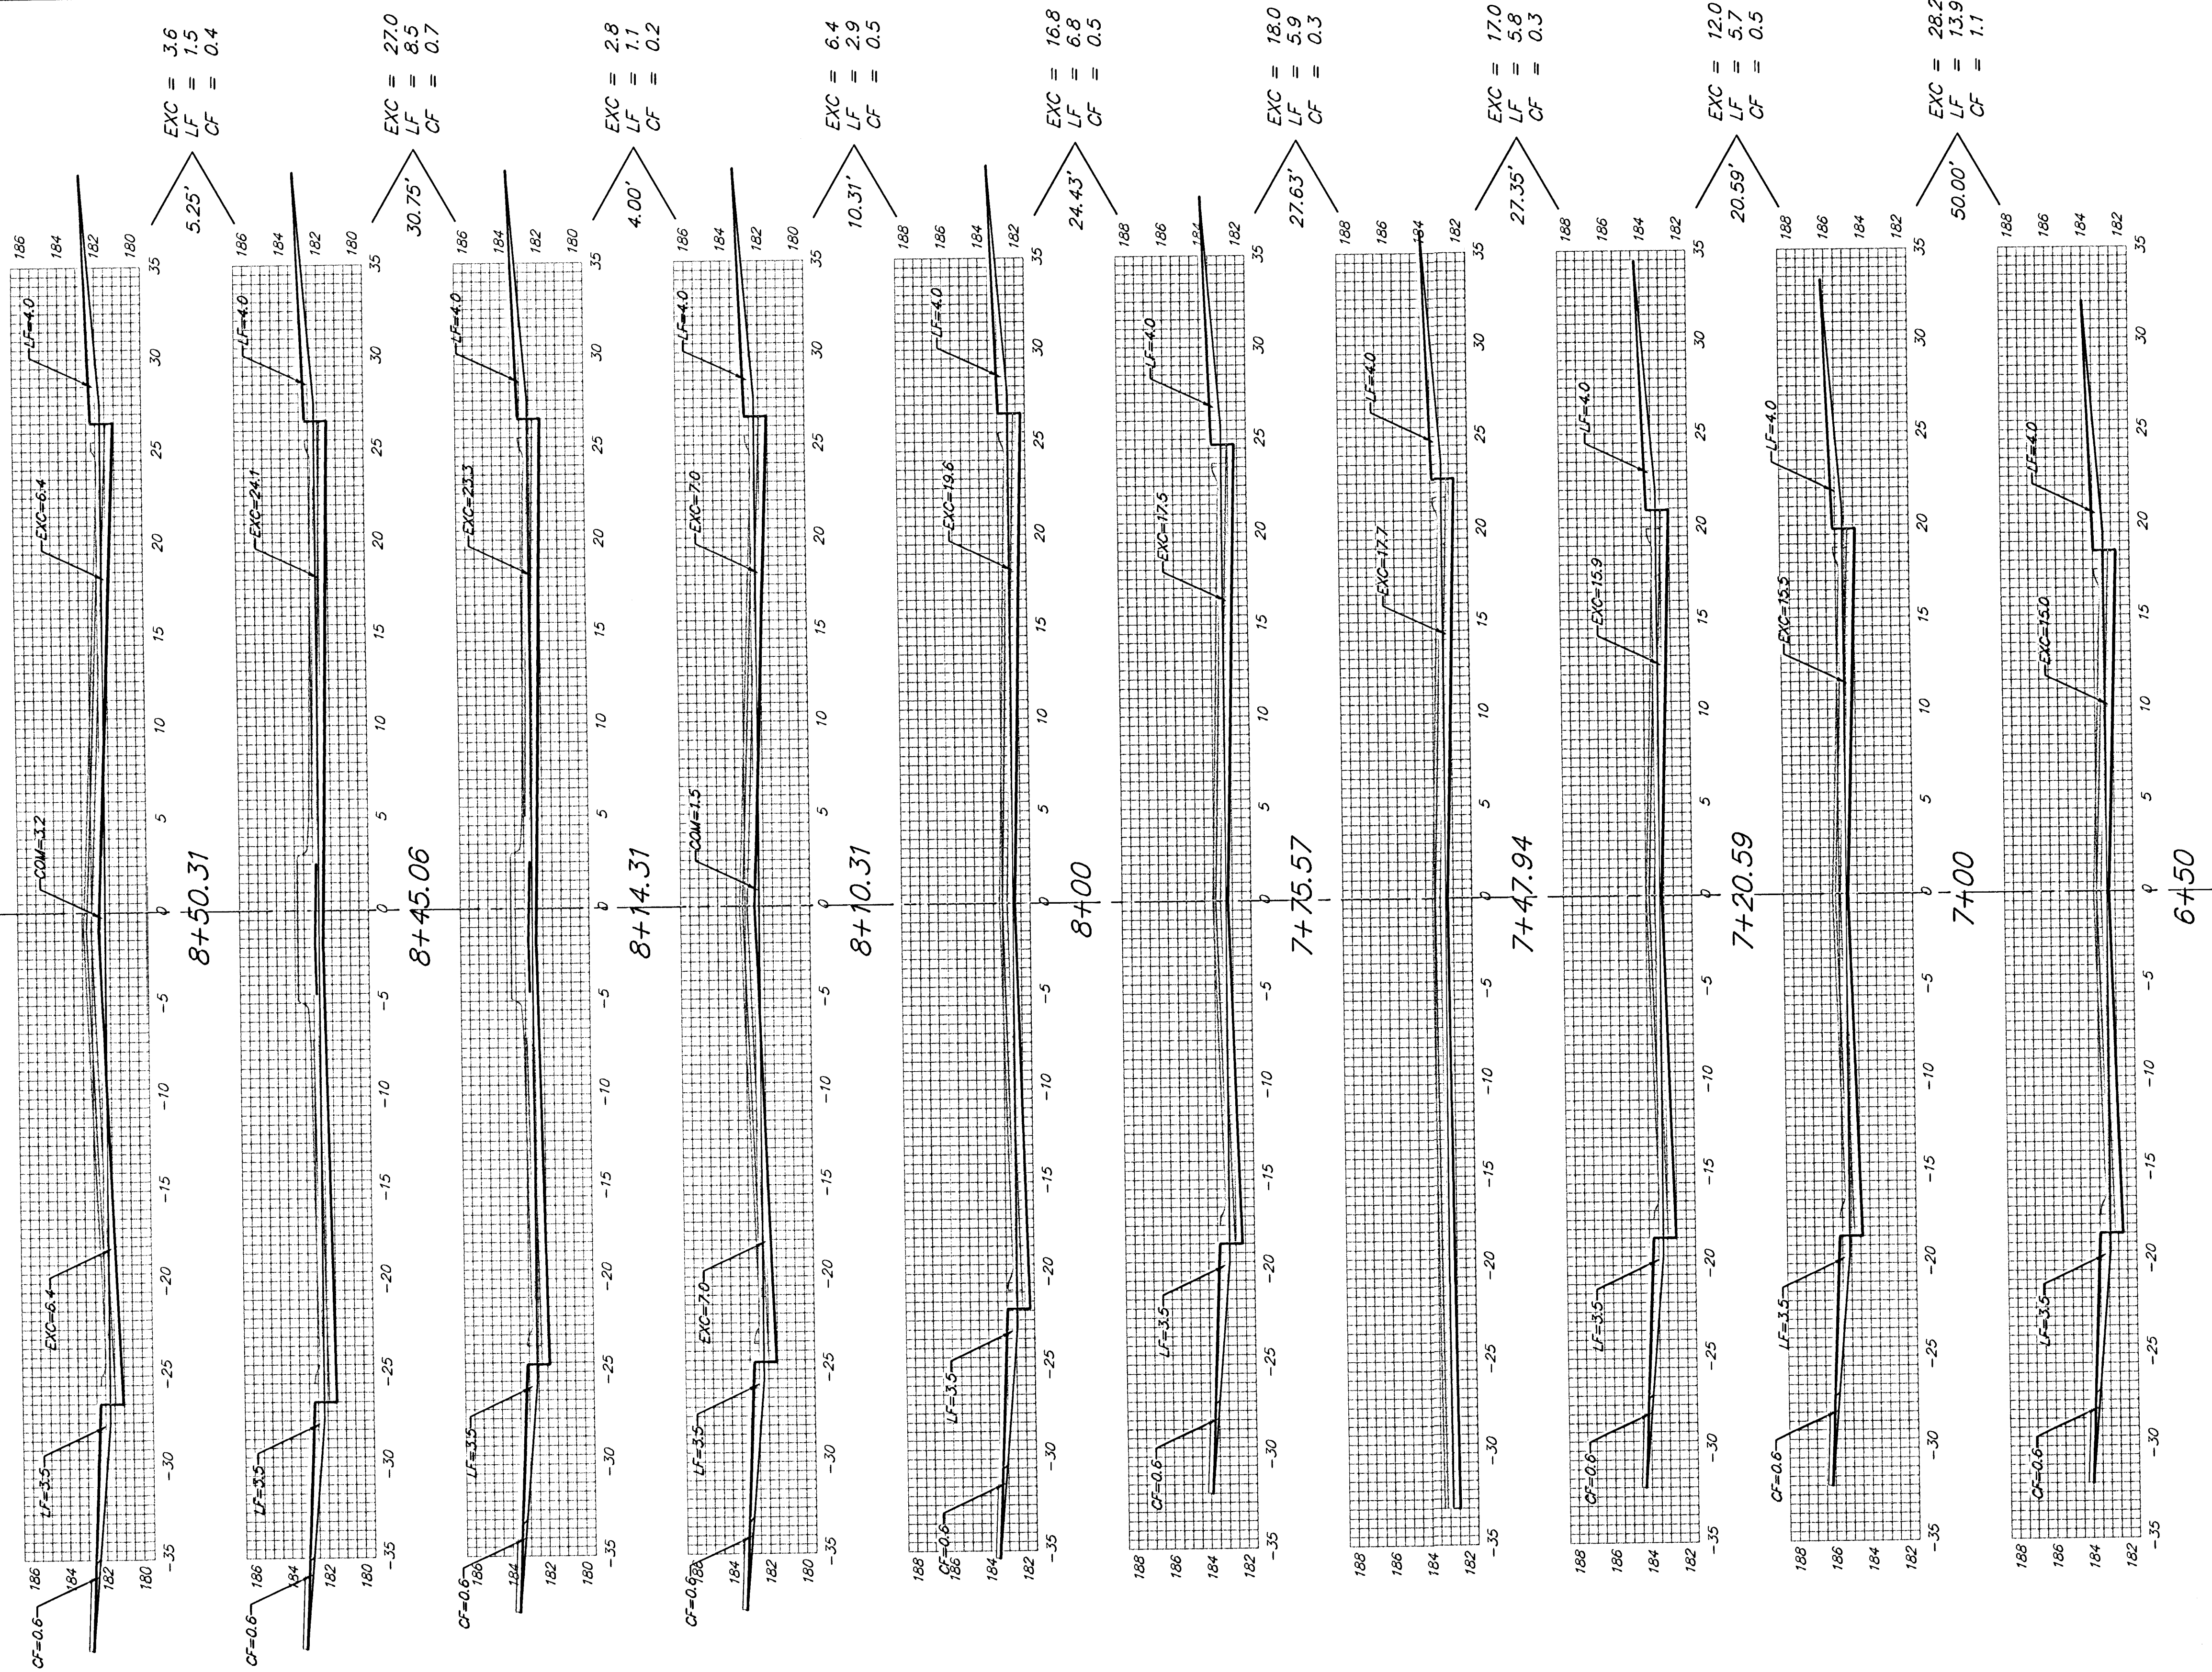

SHERIAC
Q

Sheet Totals:
Excavation = 131.8 C.Y.
Loose Fill = 52.1 C.Y.
Compacted Fill = 3.5 C.Y.

BAUGHMAN COMPANY P.A. ENGINEERING, SURVEYING, & PLANNING 316-262-7271 • 315 ELLIS • WICHITA, KANSAS 67211		REV. SHEET 32 OF 37
PROJECT NUMBER 472-83721		Shaded Woods/JS