


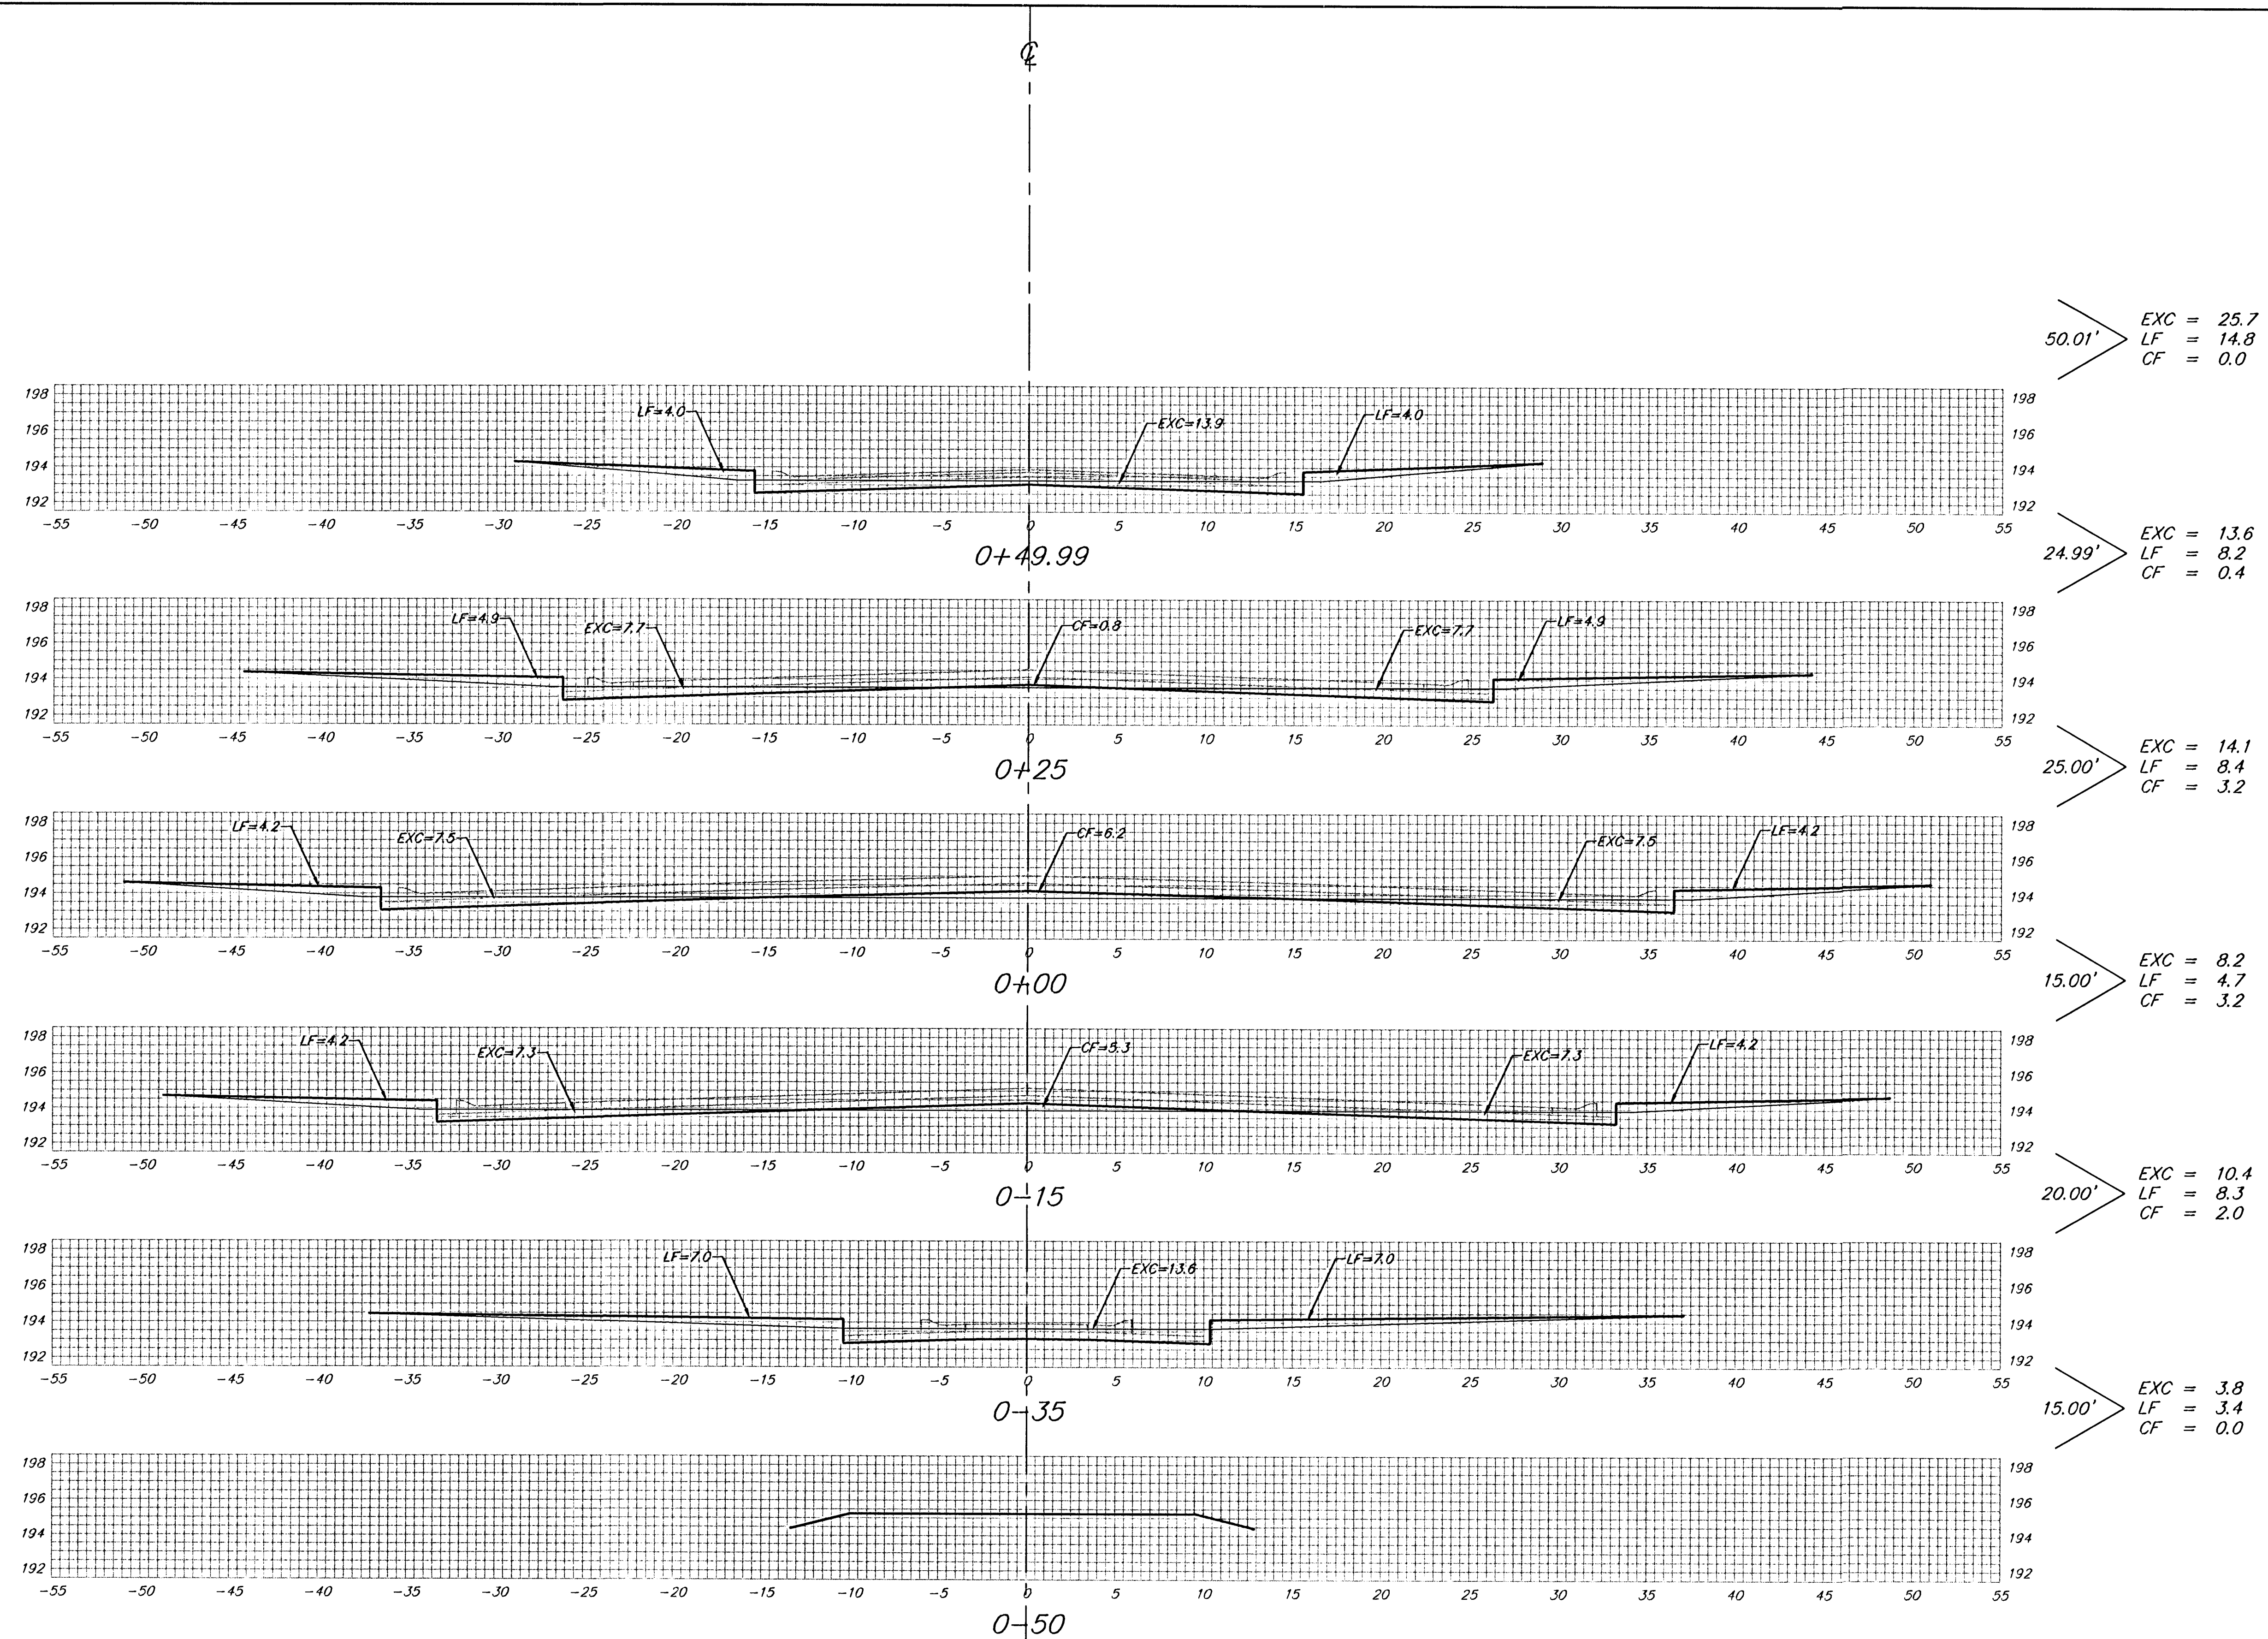

SHERIAC CIR.

Sheet Totals:
 Excavation = 75.8 C.Y.
 Loose Fill = 47.8 C.Y.
 Compacted Fill = 8.8 C.Y.

BAUGHMAN COMPANY P.A.
 ENGINEERING, SURVEYING, & PLANNING
 318-262-7271 • 315 ELLIS • WICHITA, KANSAS 67211

PROJECT NUMBER
 472-83721

REV.
 SHEET
33
 OF
37