


Q

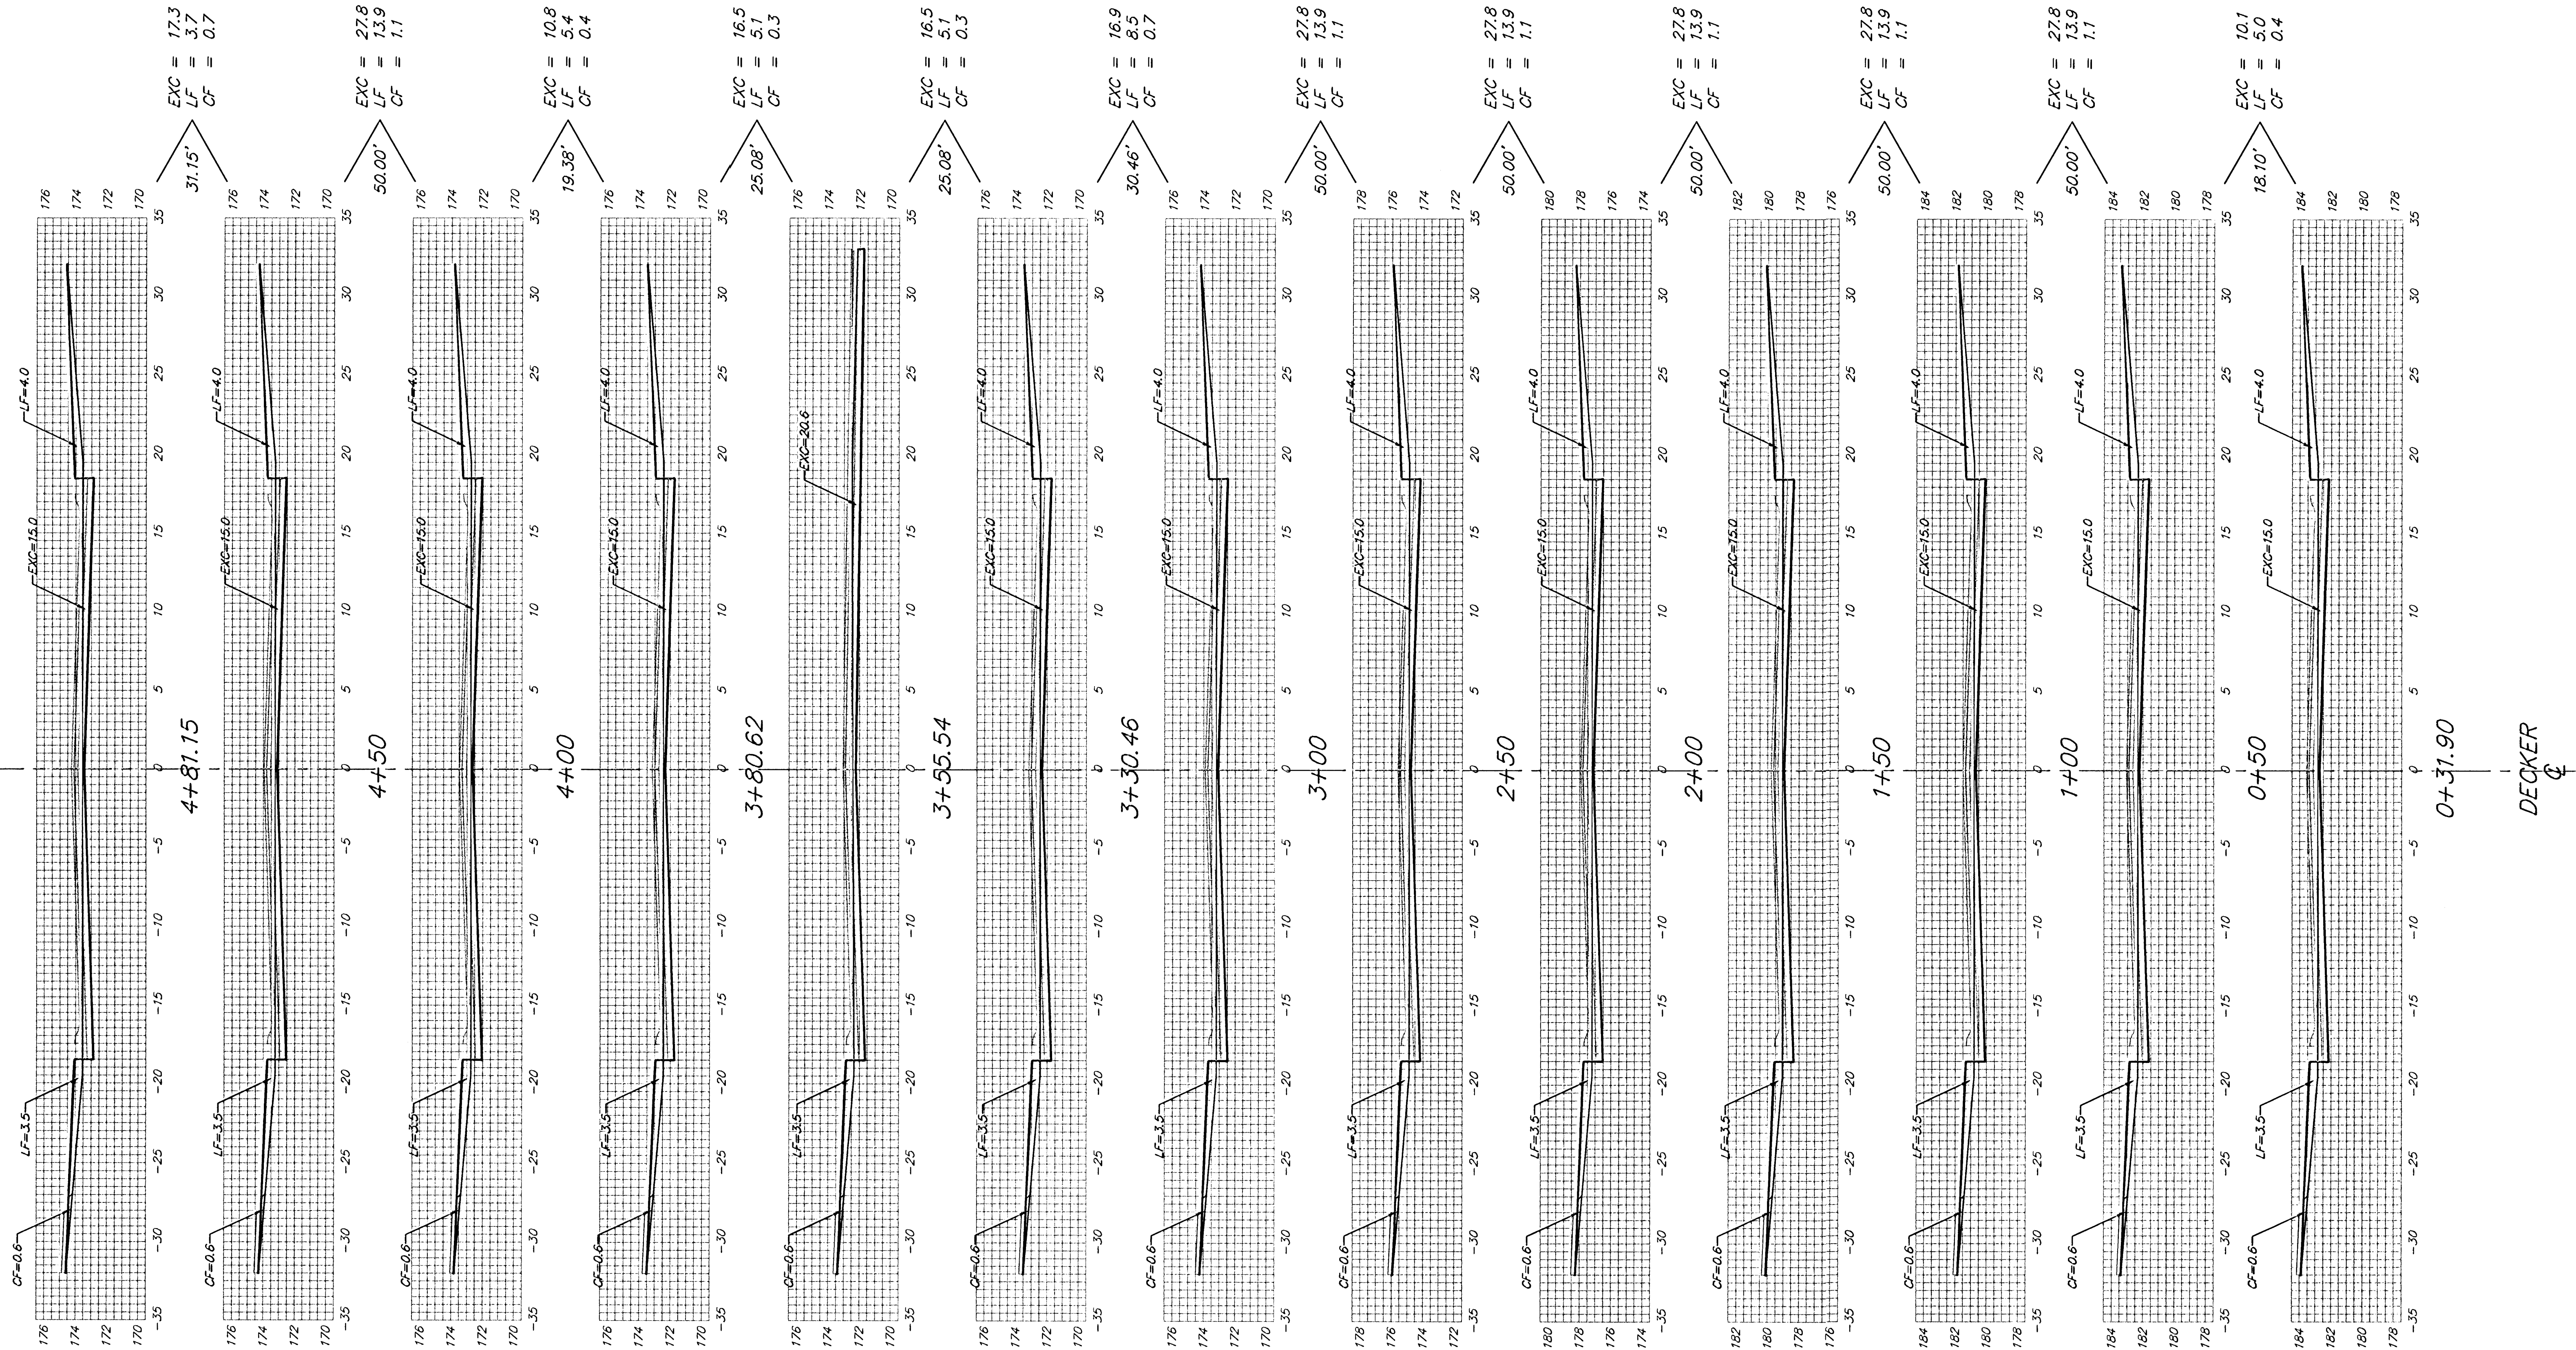

DECKER
Q

Sheet Totals:

Excavation = 254.9 C.Y.
Loose Fill = 116.2 C.Y.
Compacted Fill = 9.4 C.Y.

BAUGHMAN COMPANY P.A.
ENGINEERING, SURVEYING, & PLANNING
318-262-7271 • 315 ELLIS • WICHITA, KANSAS 67211

PROJECT NUMBER
472-83721

REV. **35**
SHEET **37**
Shadow/Woods/JS