


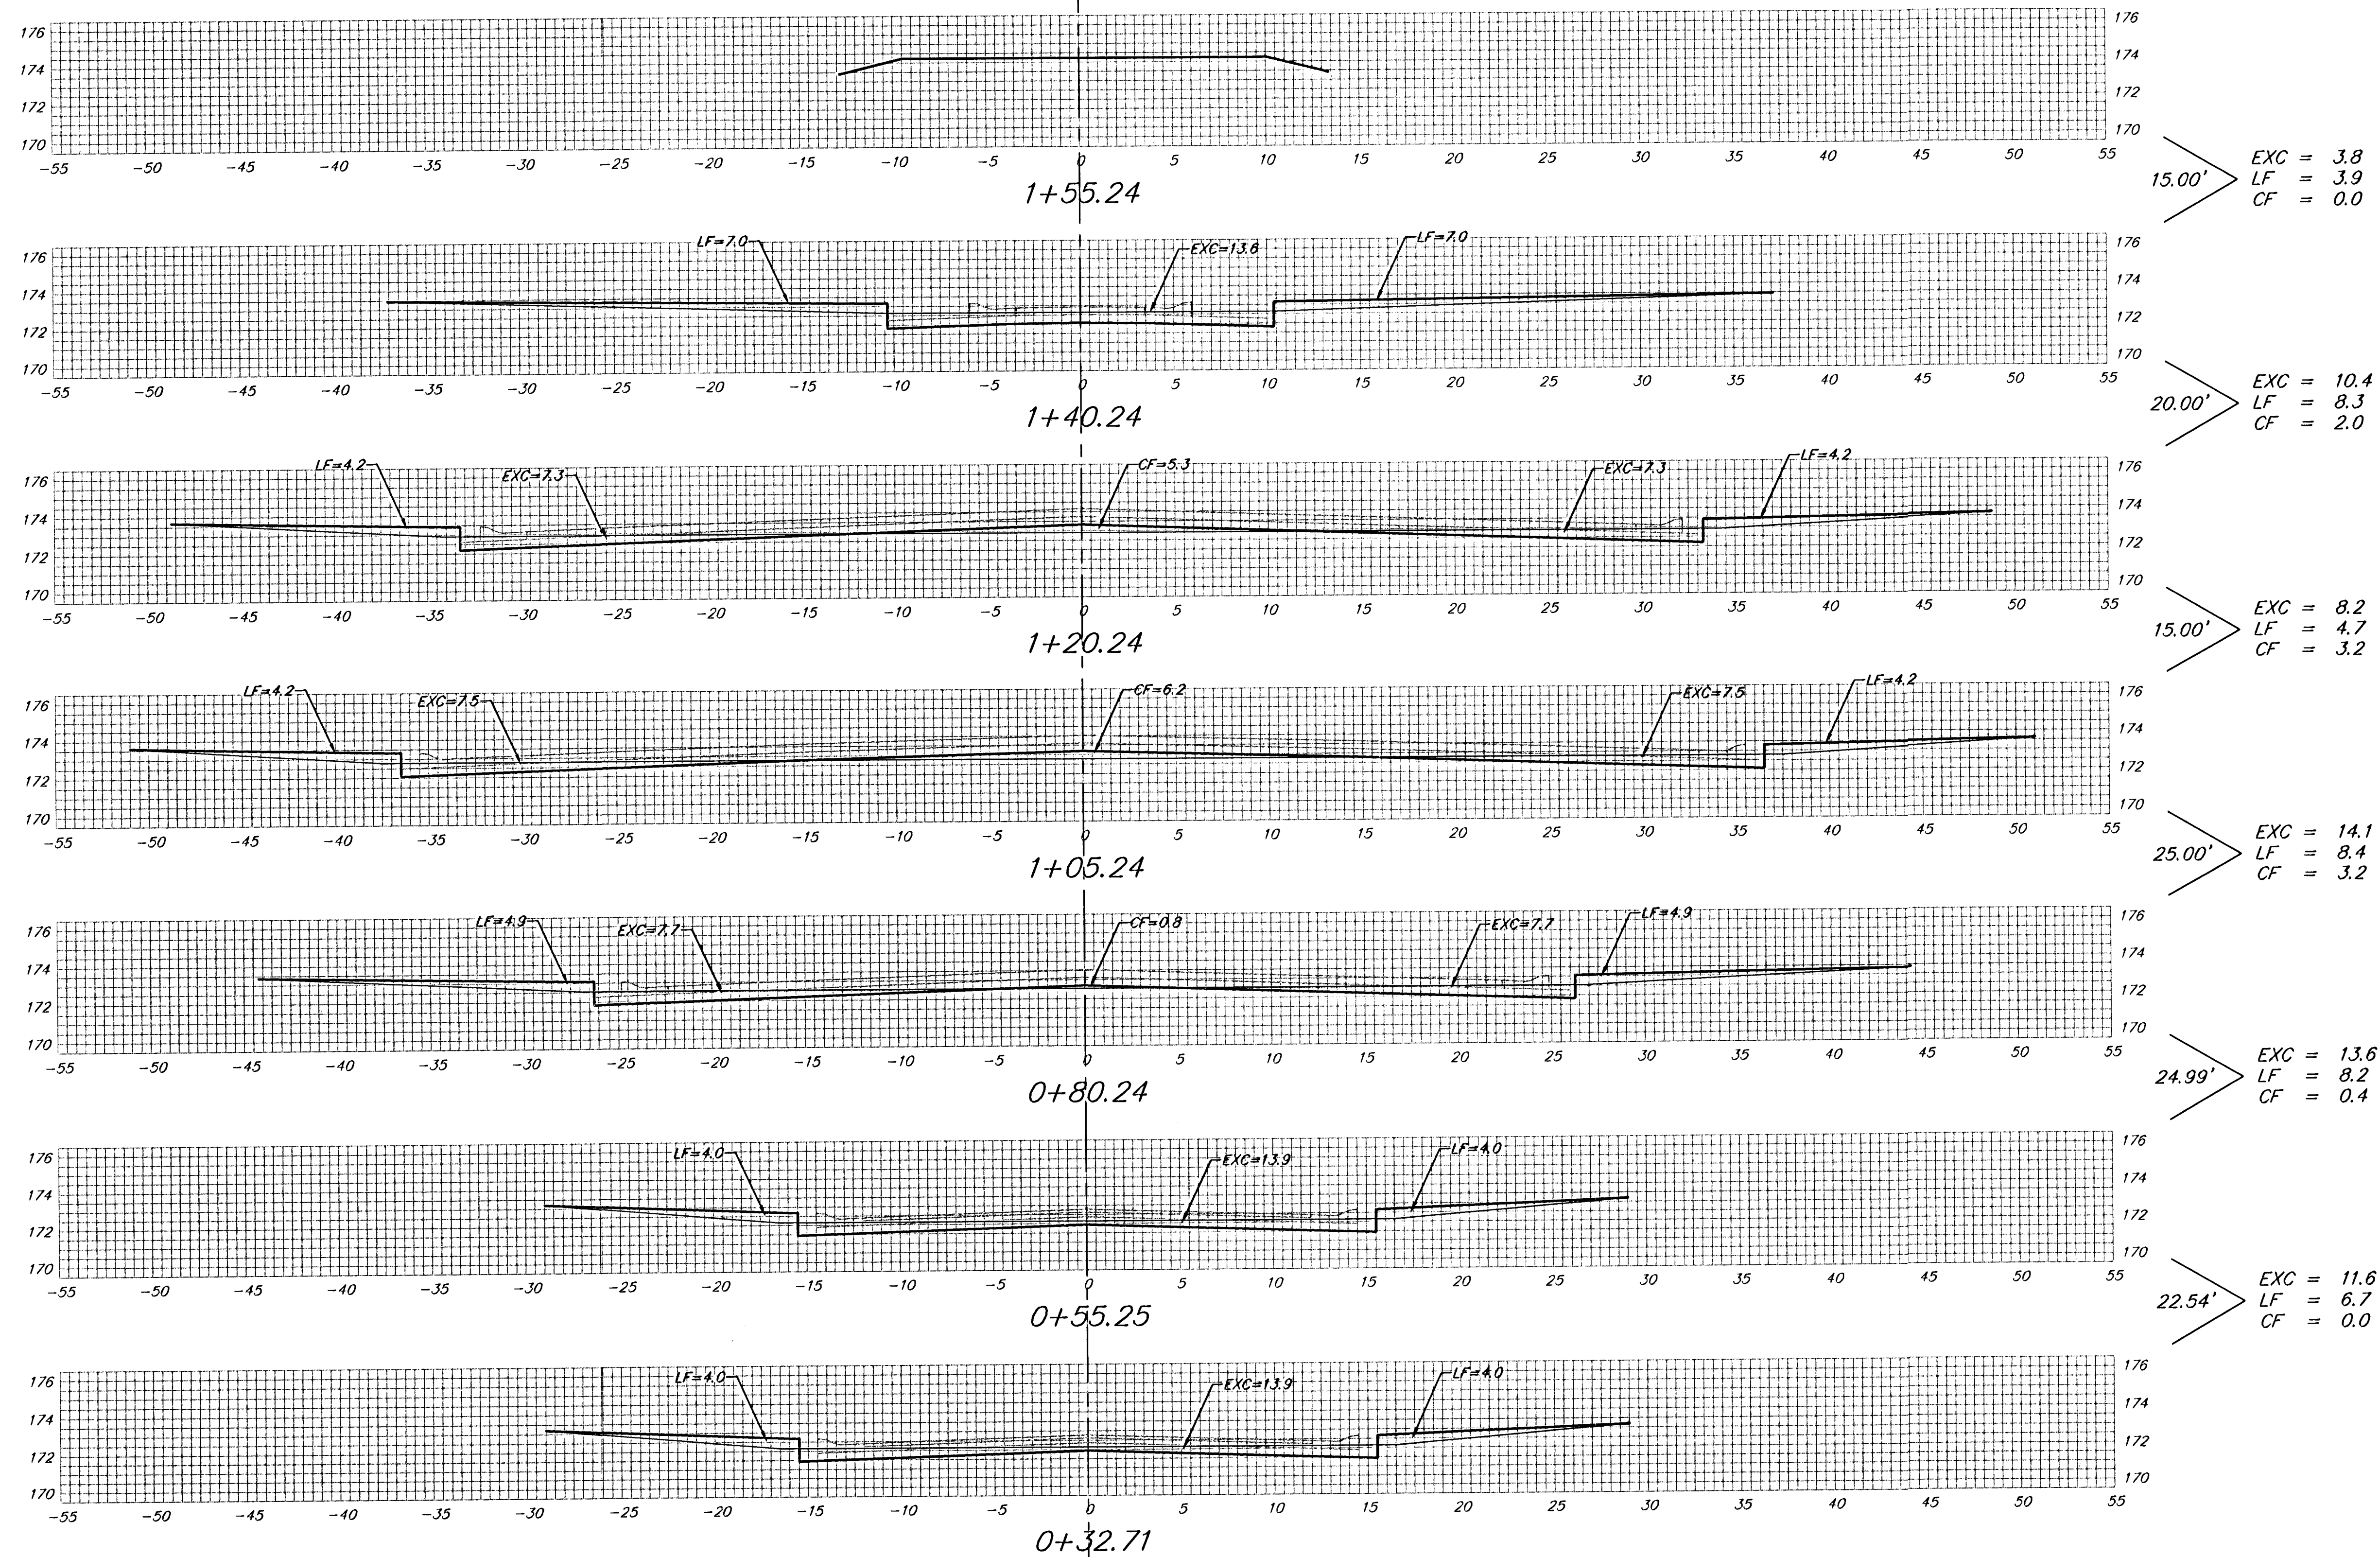

DECKER CT.

Sheet Totals:
 Excavation = 61.7 C.Y.
 Loose Fill = 40.2 C.Y.
 Compacted Fill = 8.8 C.Y.