
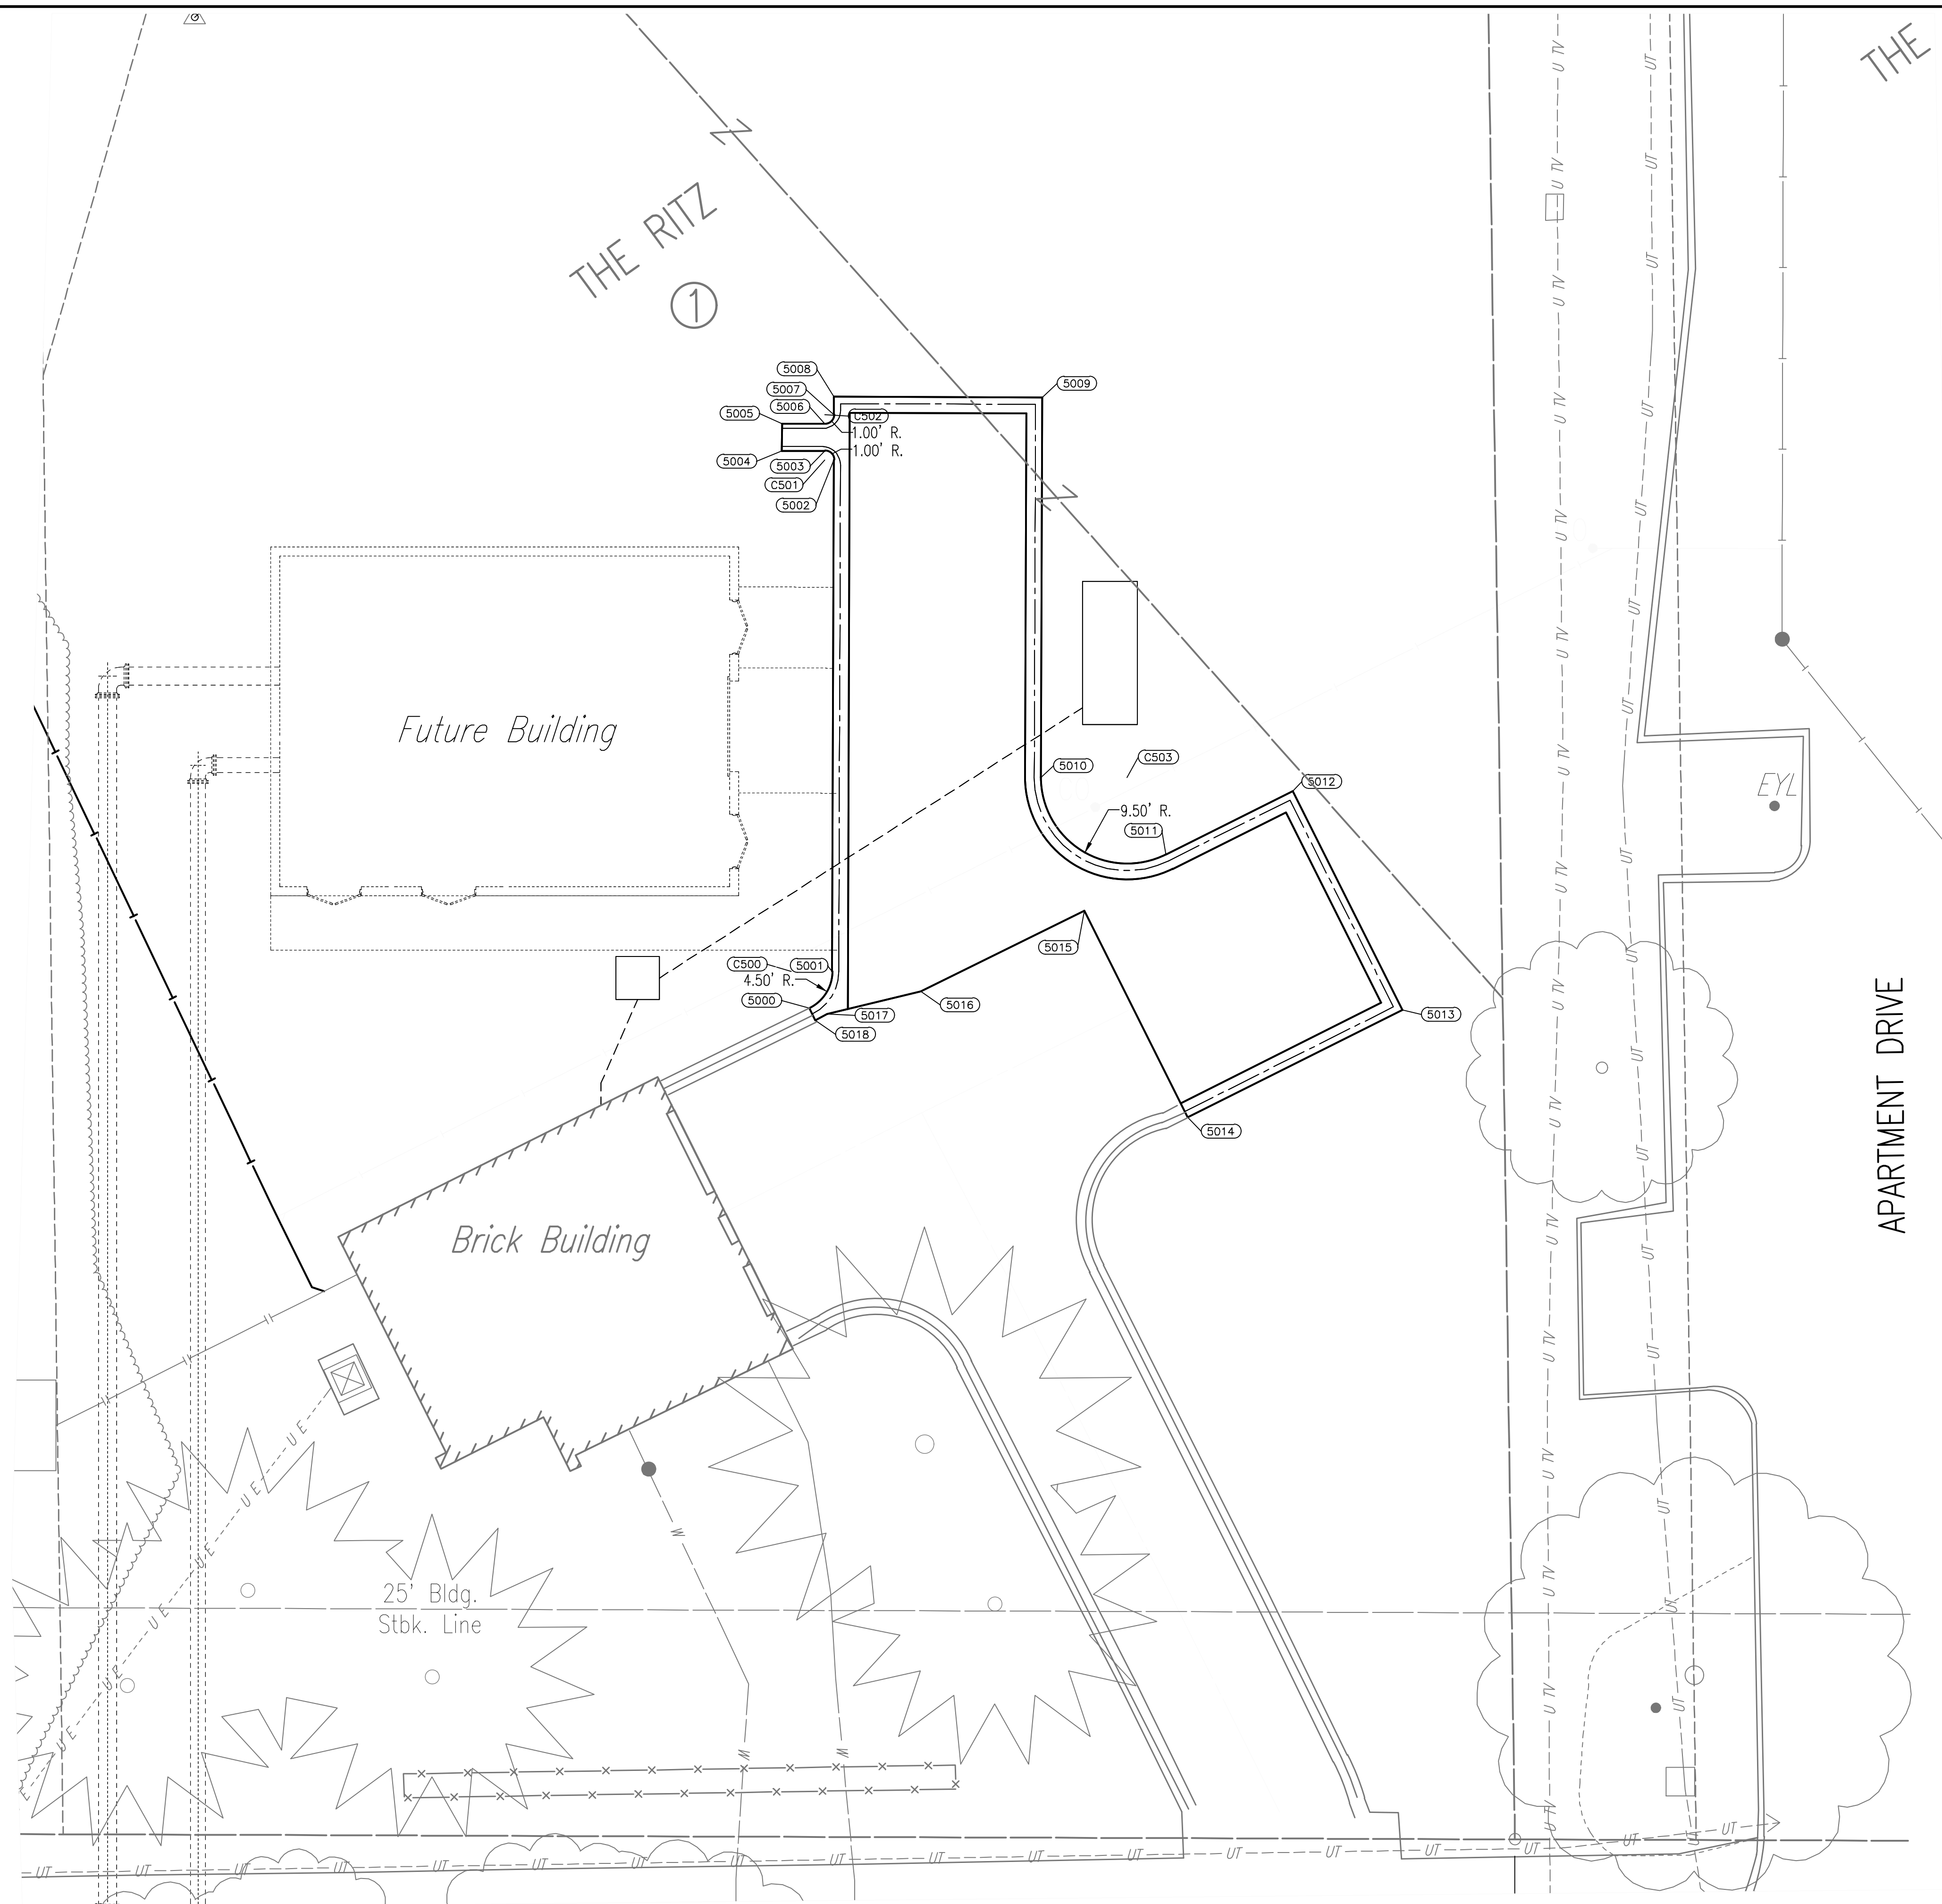


THE RITZ
①

THE

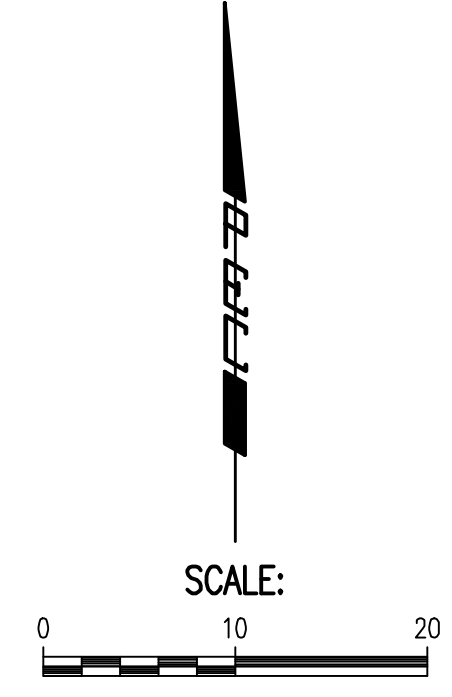

COORDINATE LIST		
POINT	NORTHING	EASTING
5000	1,710,168.5542	1,672,708.7505
5001	1,710,172.5770	1,672,711.2655
5002	1,710,229.0126	1,672,711.4628
5003	1,710,230.0161	1,672,710.4663
5004	1,710,230.0326	1,672,705.7467
5005	1,710,233.0326	1,672,705.7572
5006	1,710,233.0161	1,672,710.4767
5007	1,710,234.0126	1,672,711.4802
5008	1,710,236.0126	1,672,711.4872
5009	1,710,235.9321	1,672,734.4871
5010	1,710,194.0042	1,672,734.3405
5011	1,710,185.4761	1,672,748.0934
5012	1,710,192.5040	1,672,762.1308
5013	1,710,168.3348	1,672,774.2312
5014	1,710,156.4713	1,672,750.5351
5015	1,710,179.3054	1,672,739.1031
5016	1,710,170.3889	1,672,721.0863
5017	1,710,167.9045	1,672,710.7464
5018	1,710,167.2080	1,672,709.4122

CURVE LIST		
POINT	NORTHING	EASTING
C500	1,710,172.5927	1,672,706.7655
C501	1,710,229.0161	1,672,710.4628
C502	1,710,234.0161	1,672,710.4802
C503	1,710,193.9710	1,672,743.8404

Saved: 02-12-2018 4:48:30 PM by TDS
 Plot Scale: 1" = 60'-0" (1:720)
 C:\Users\TDS\OneDrive\Drawings\06030-006 - C... GEOMETRY PLAN

	No. _____ Revision _____ By _____ Date _____	PUMP STATION 37TH ST GENERATOR GEOMETRY PLAN MIKE JACOBS - SUPERINTENDENT OF PRODUCTION AND PUMPING CITY OF WICHITA PROJECT NO. 448-90903
		PROFESSIONAL ENGINEERING CONSULTANTS, P.A. 303 SOUTH TOPEKA WICHITA, KS 67202 316-262-2891 www.pec1.com
	Designed by DRC Drawn by SAD	Job No. 06030-006 Date June 2018
	Sht. C2.0	