


Saved 02-13-2018 10:42:48 AM by TDS  
 Plot Scale 1:1 06-19-2018 11:17:48 AM  
 C:\Wichita-Field\2006\06030\006\Drawings\06030-006 - C... PAVEMENT JOINTING PLAN


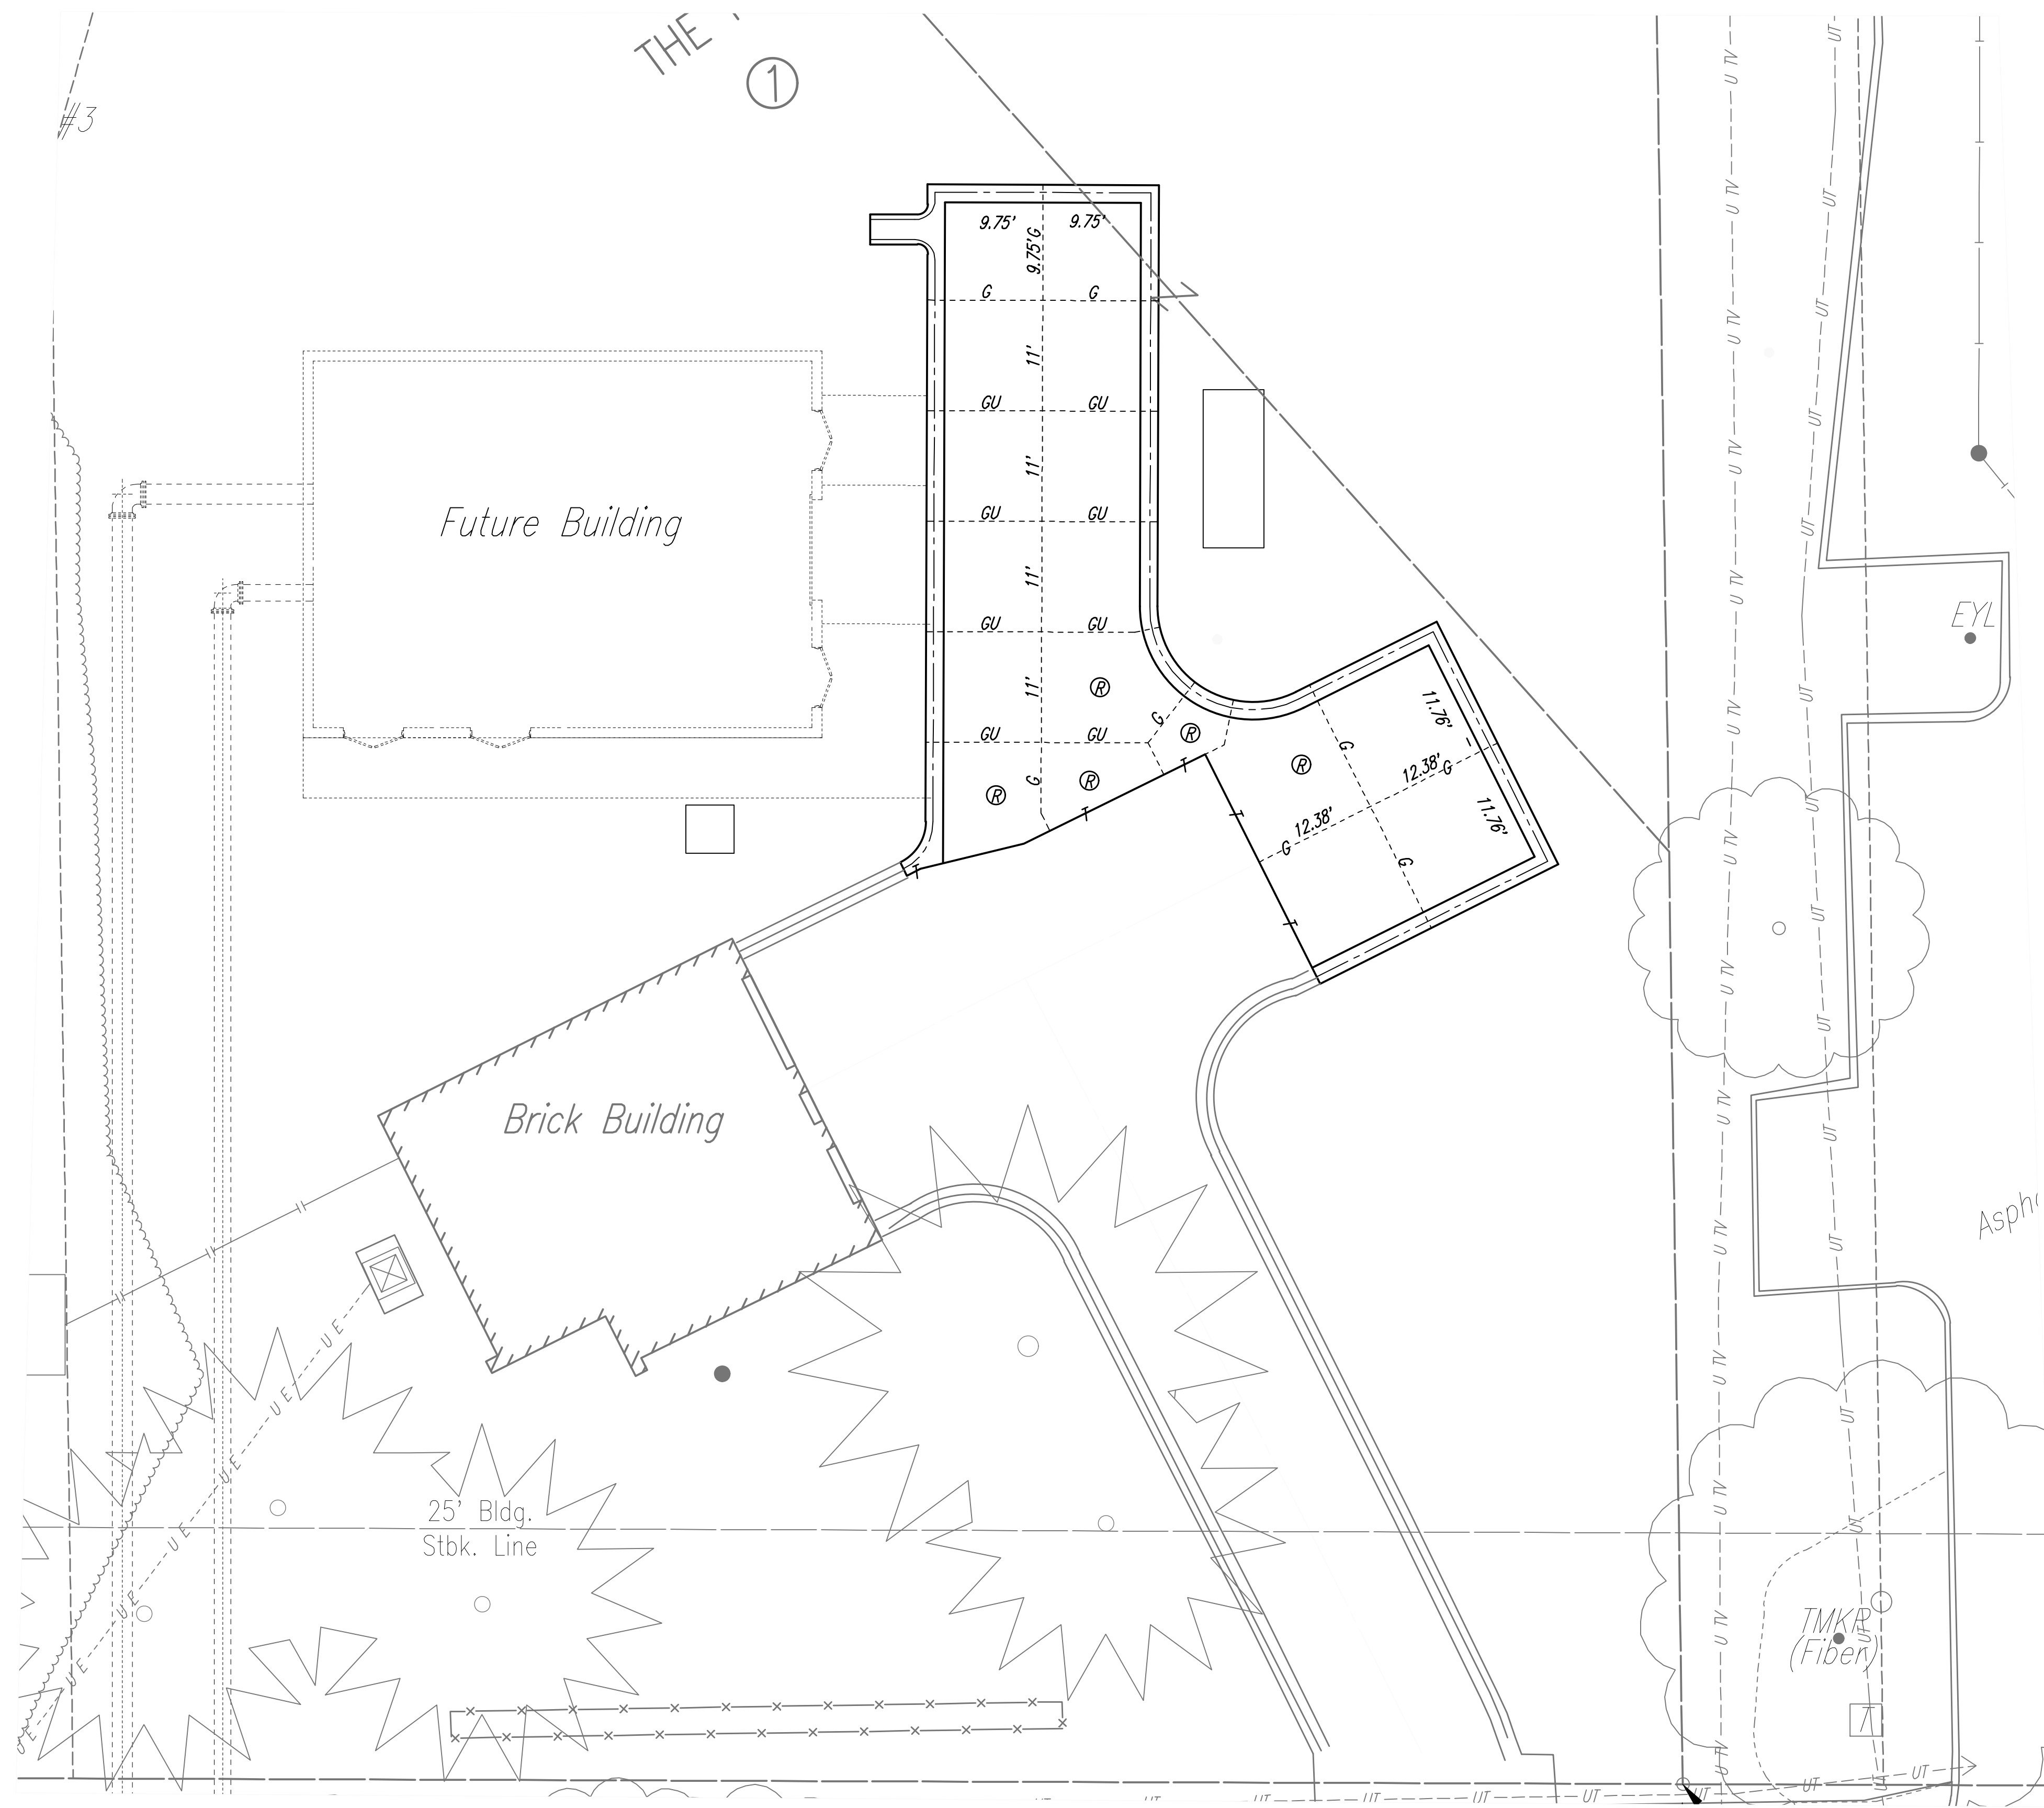


- LEGEND**
- Ⓟ - Denotes Panel To be Reinforced
  - B - Isolation Joint
  - D - Doweled Construction Joint
  - G - Tied Construction Joint
  - GU - Untied Construction Joint
  - T - Thickened Edge Joint
  - # - Omit Dowel Bar

Doweled Construction Joint may be substituted for Tied or Untied Construction Joints at end of day or emergency stops.

All Joints to be sealed.

See Sheet C3.1 for Joint Details.

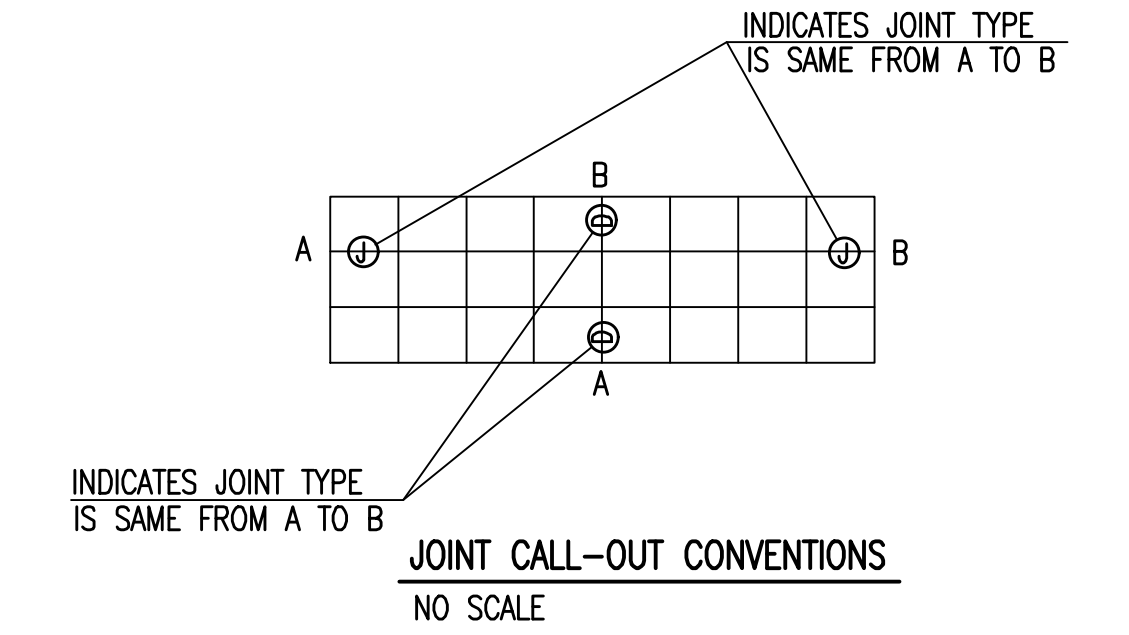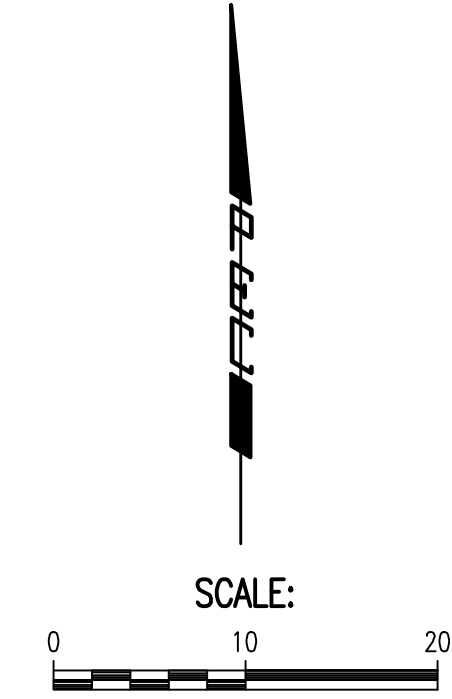

No.	Revision	By	Date
<b>PUMP STATION          37TH ST GENERATOR          PAVEMENT JOINTING PLAN</b>			
MIKE JACOBS - SUPERINTENDENT OF PRODUCTION AND PUMPING CITY OF WICHITA PROJECT NO. 448-90903			
		<b>PEC</b> PROFESSIONAL ENGINEERING CONSULTANTS, P.A. 303 SOUTH TOPEKA WICHITA, KS 67202 316-262-2891 www.pec1.com	
Designed by DRC	Job No. 06030-006	Sht. C3.0	
Drawn by SAD	Date June 2018		