



CLEAR  
24

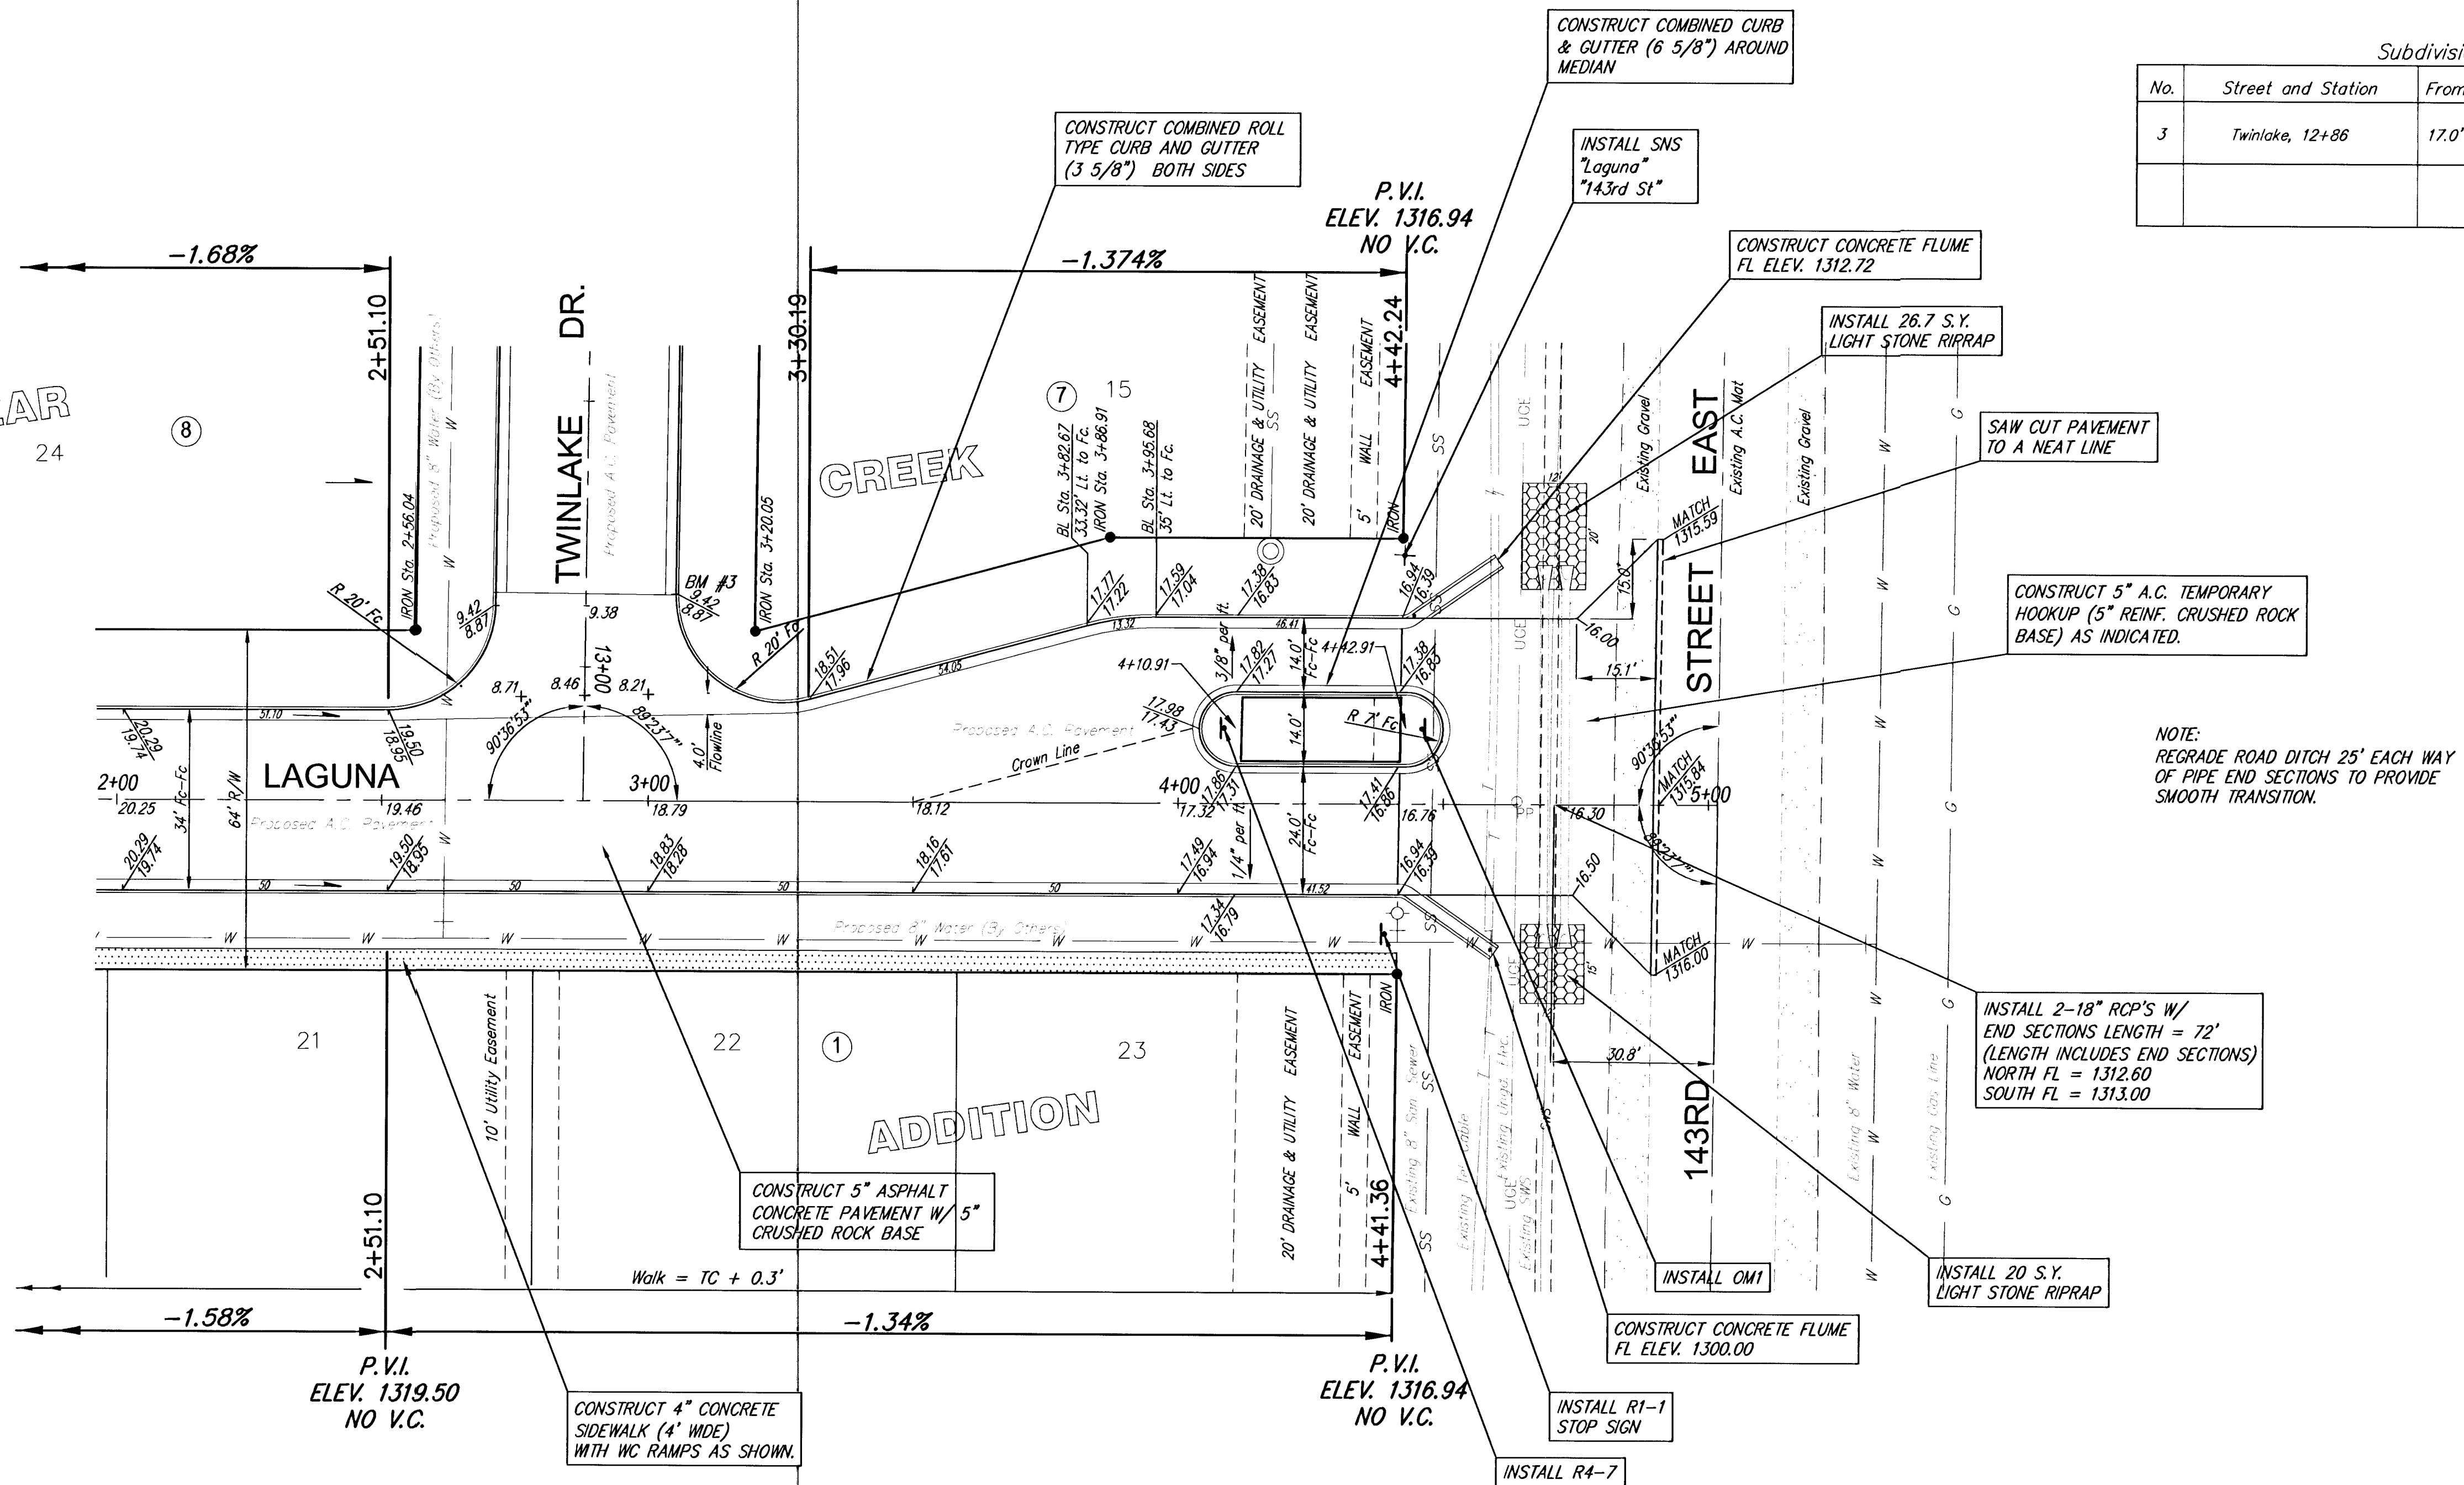

| Subdivision Bench Marks |                    |           |                                                        |           |
|-------------------------|--------------------|-----------|--------------------------------------------------------|-----------|
| No.                     | Street and Station | From CL   | Description                                            | Elevation |
| 3                       | Twinlake, 12+86    | 17.0' Lt. | North End of Northeast Curb Return, Laguna & Twinlake. |           |
|                         |                    |           |                                                        |           |

NOTE:  
REGRADE ROAD DITCH 25' EACH WAY  
OF PIPE END SECTIONS TO PROVIDE  
SMOOTH TRANSITION.

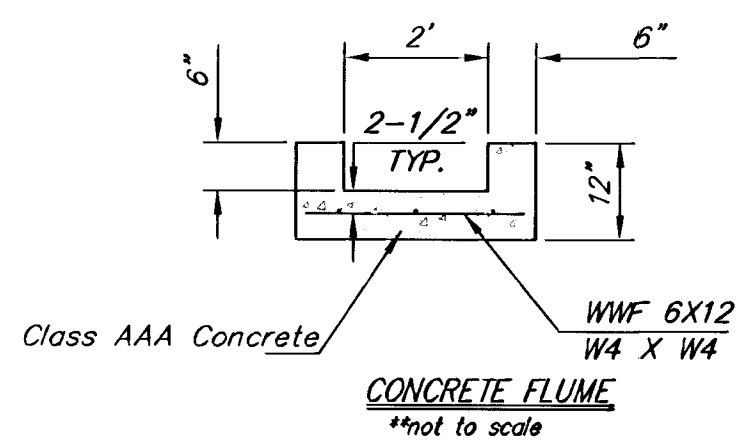


NOTE: ROLL TYPE CURB AND  
GUTTER TO BE CONSTRUCTED ALONG  
PAVEMENT DEPICTED ON THIS SHEET



SCALE 1" = 20'  
IRON = •

Clear Creek Addition, Paving Improvements  
**Laguna**  
WICHITA, KANSAS

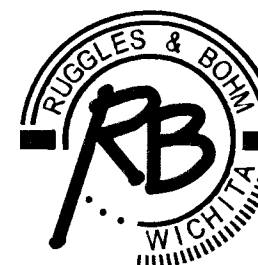

**Ruggles & Bohm, P.A.**  
Engineering, Surveying, Land Planning

924 North Main (316) 264-8008  
Wichita, Kansas 67203 (316) 264-4821 fax  
www.rbkansas.com E-mail: info@rbkansas.com

DRAWING FILE  
paving {WATSON (3)}

PROJECT NUMBER  
472-83743

DESIGN  
KWL  
DRAWN  
TEB  
REVIEW  
UTILITY  
DATE  
July 30, 2003  
SHEET  
10  
OF  
40