

STA. 1+00 LINE 1
STA. 6+59.48, 214.41' RT. (WATSON)
INSTALL 36" RCP END SECTION
FL 1314.00
INSTALL 22.2 S.Y. LIGHT STONE RIPRAP
AS SHOWN



Existing Pond
Static Pool = 1316.0
100 Yr. WSEL = 1319.4


STA. 2+94.26 LINE 1
STA. 6+73.87, 20.39' RT. (WATSON)
CONSTRUCT INLET TYPE 1A
(5'x3')
TOP ELEV. = 1322.32

STA. 3+34.95 LINE 1
STA. 6+73.87, 20.37' LT. (WATSON)
CONSTRUCT INLET TYPE 1A
(5'x3')
TOP ELEV. = 1322.32

LINE 2

Watson

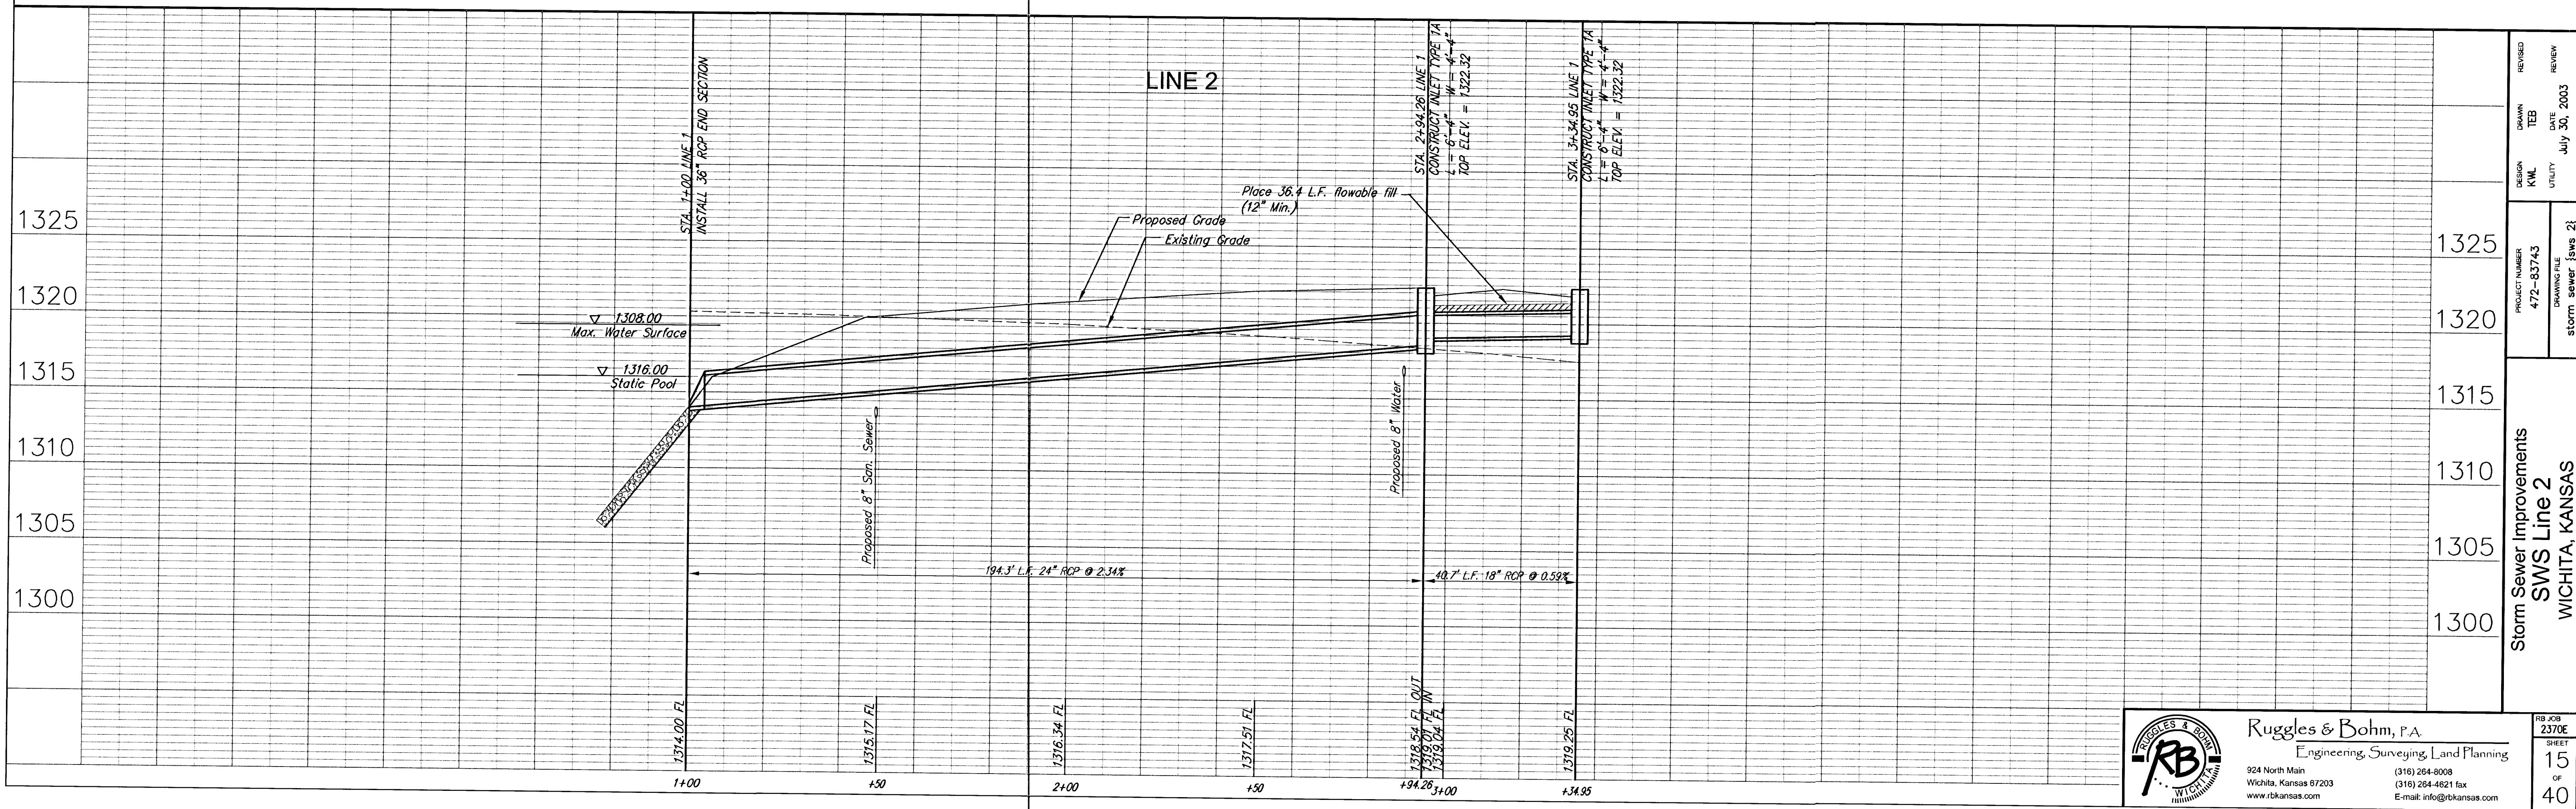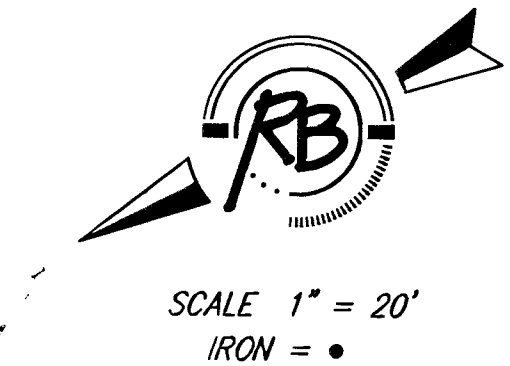

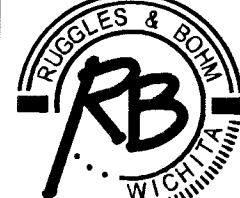

Ruggles & Bohm, P.A.
Engineering, Surveying, Land Planning
924 North Main
Wichita, Kansas 67203
www.rbkansas.com
(316) 264-8008
(316) 264-4621 fax
E-mail: info@rbkansas.com

DESIGN	DRAWN	REVISED
KWL	TEB	
UTILITY	DATE	REVIEW
	July 30, 2003	

PROJECT NUMBER
472-83743

DRAWING FILE
storm sewer {swe 2}

Storm Sewer Improvements
SWS Line 2
WICHITA, KANSAS

RB JOB
2370E

SHEET
15
OF
40