
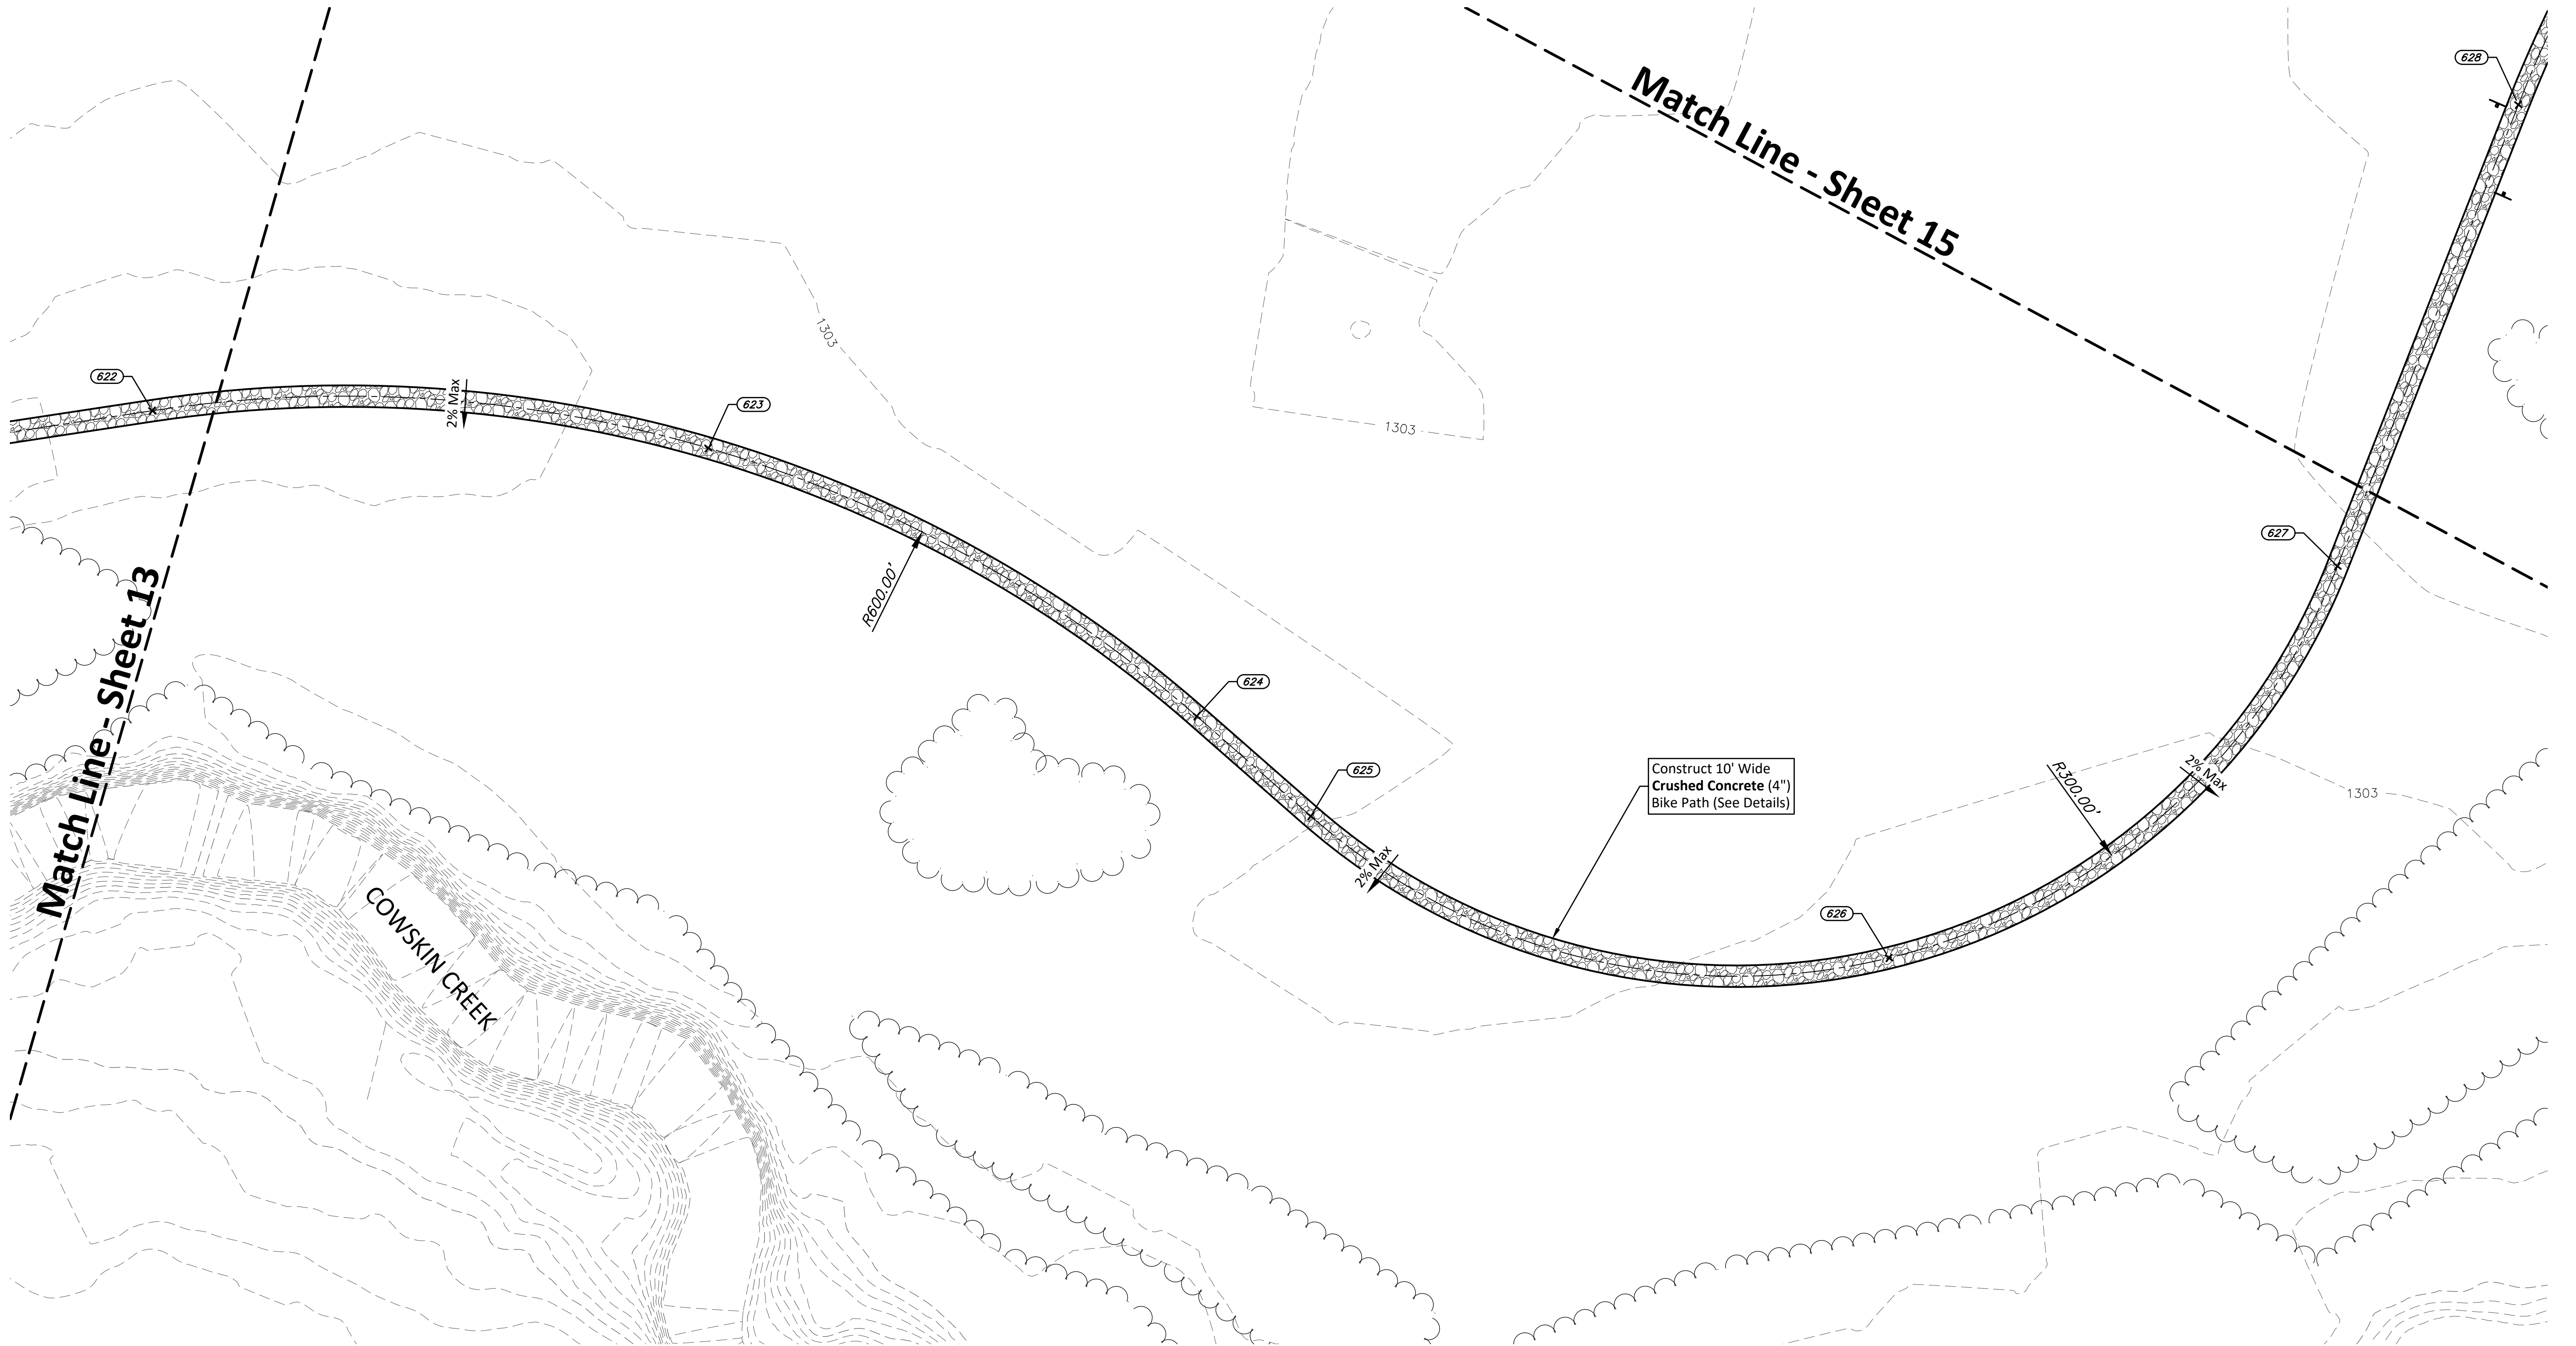
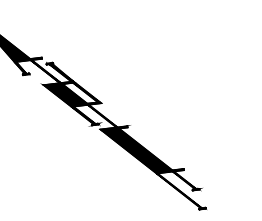


SCALE: 1" = 40'

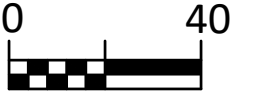

POINT TABLE				
POINT #	RAW DESCRIPTION	NORTHING	EASTING	ELEVATION
623	crush conc	1671187.8931	1616089.2408	1301.20
624	crush conc	1670932.3998	1616131.1986	1301.54
625	crush conc	1670862.1288	1616127.3507	1301.98
626	crush conc	1670610.0728	1616241.2476	1302.18
627	crush conc	1670558.3343	1616512.9604	1302.42

NOTE: Proposed Path to be Constructed Flush w/ Existing Surface Unless Otherwise Noted on Plans (Flume Grades). Path Cross Slope to Match Existing Runoff Direction as Shown on Plans and at 2% Max.

PAVING QUANTITIES PER SHEET		
BID	PAVEMENT TYPE	QUANTITIES
BASE	Crushed Concrete Path (4")	11,751.53 sf

BAUGHMAN COMPANY
 315 Ellis St. Wichita, KS 67211 316-262-7271
 BaughmanCo.com

CAPITAL IMPROVEMENT PROJECT
BIKE PATH LAYOUT PLAN
 PAWNEE PRAIRIE PARK IMPROVEMENTS

PROJECT NUMBER: 436632
 INTERNAL NUMBER: 17-11-E865
 DESIGN: LP
 DRAWN: LP
 DATE: JUL, 2018
 SHEET
 OF **14**
23