



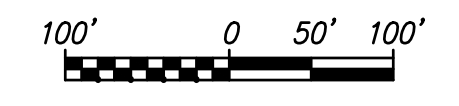

© 2017 GARVER, LLC  
 THIS DOCUMENT, ALONG WITH THE IDEAS AND DESIGNS CONVEYED HEREIN, SHALL BE CONSIDERED INSTRUMENTS OF PROFESSIONAL SERVICE AND ARE PROPERTY OF GARVER, LLC. ANY USE, REPRODUCTION, OR DISTRIBUTION OF THIS DOCUMENT, ALONG WITH THE IDEAS AND DESIGN CONTAINED HEREIN, IS PROHIBITED UNLESS AUTHORIZED IN WRITING BY GARVER, LLC OR EXPLICITLY ALLOWED IN THE GOVERNING PROFESSIONAL SERVICES AGREEMENT FOR THIS WORK.

# CLEAR RIDGE ADDITION

## Wichita, Sedgwick County, Kansas

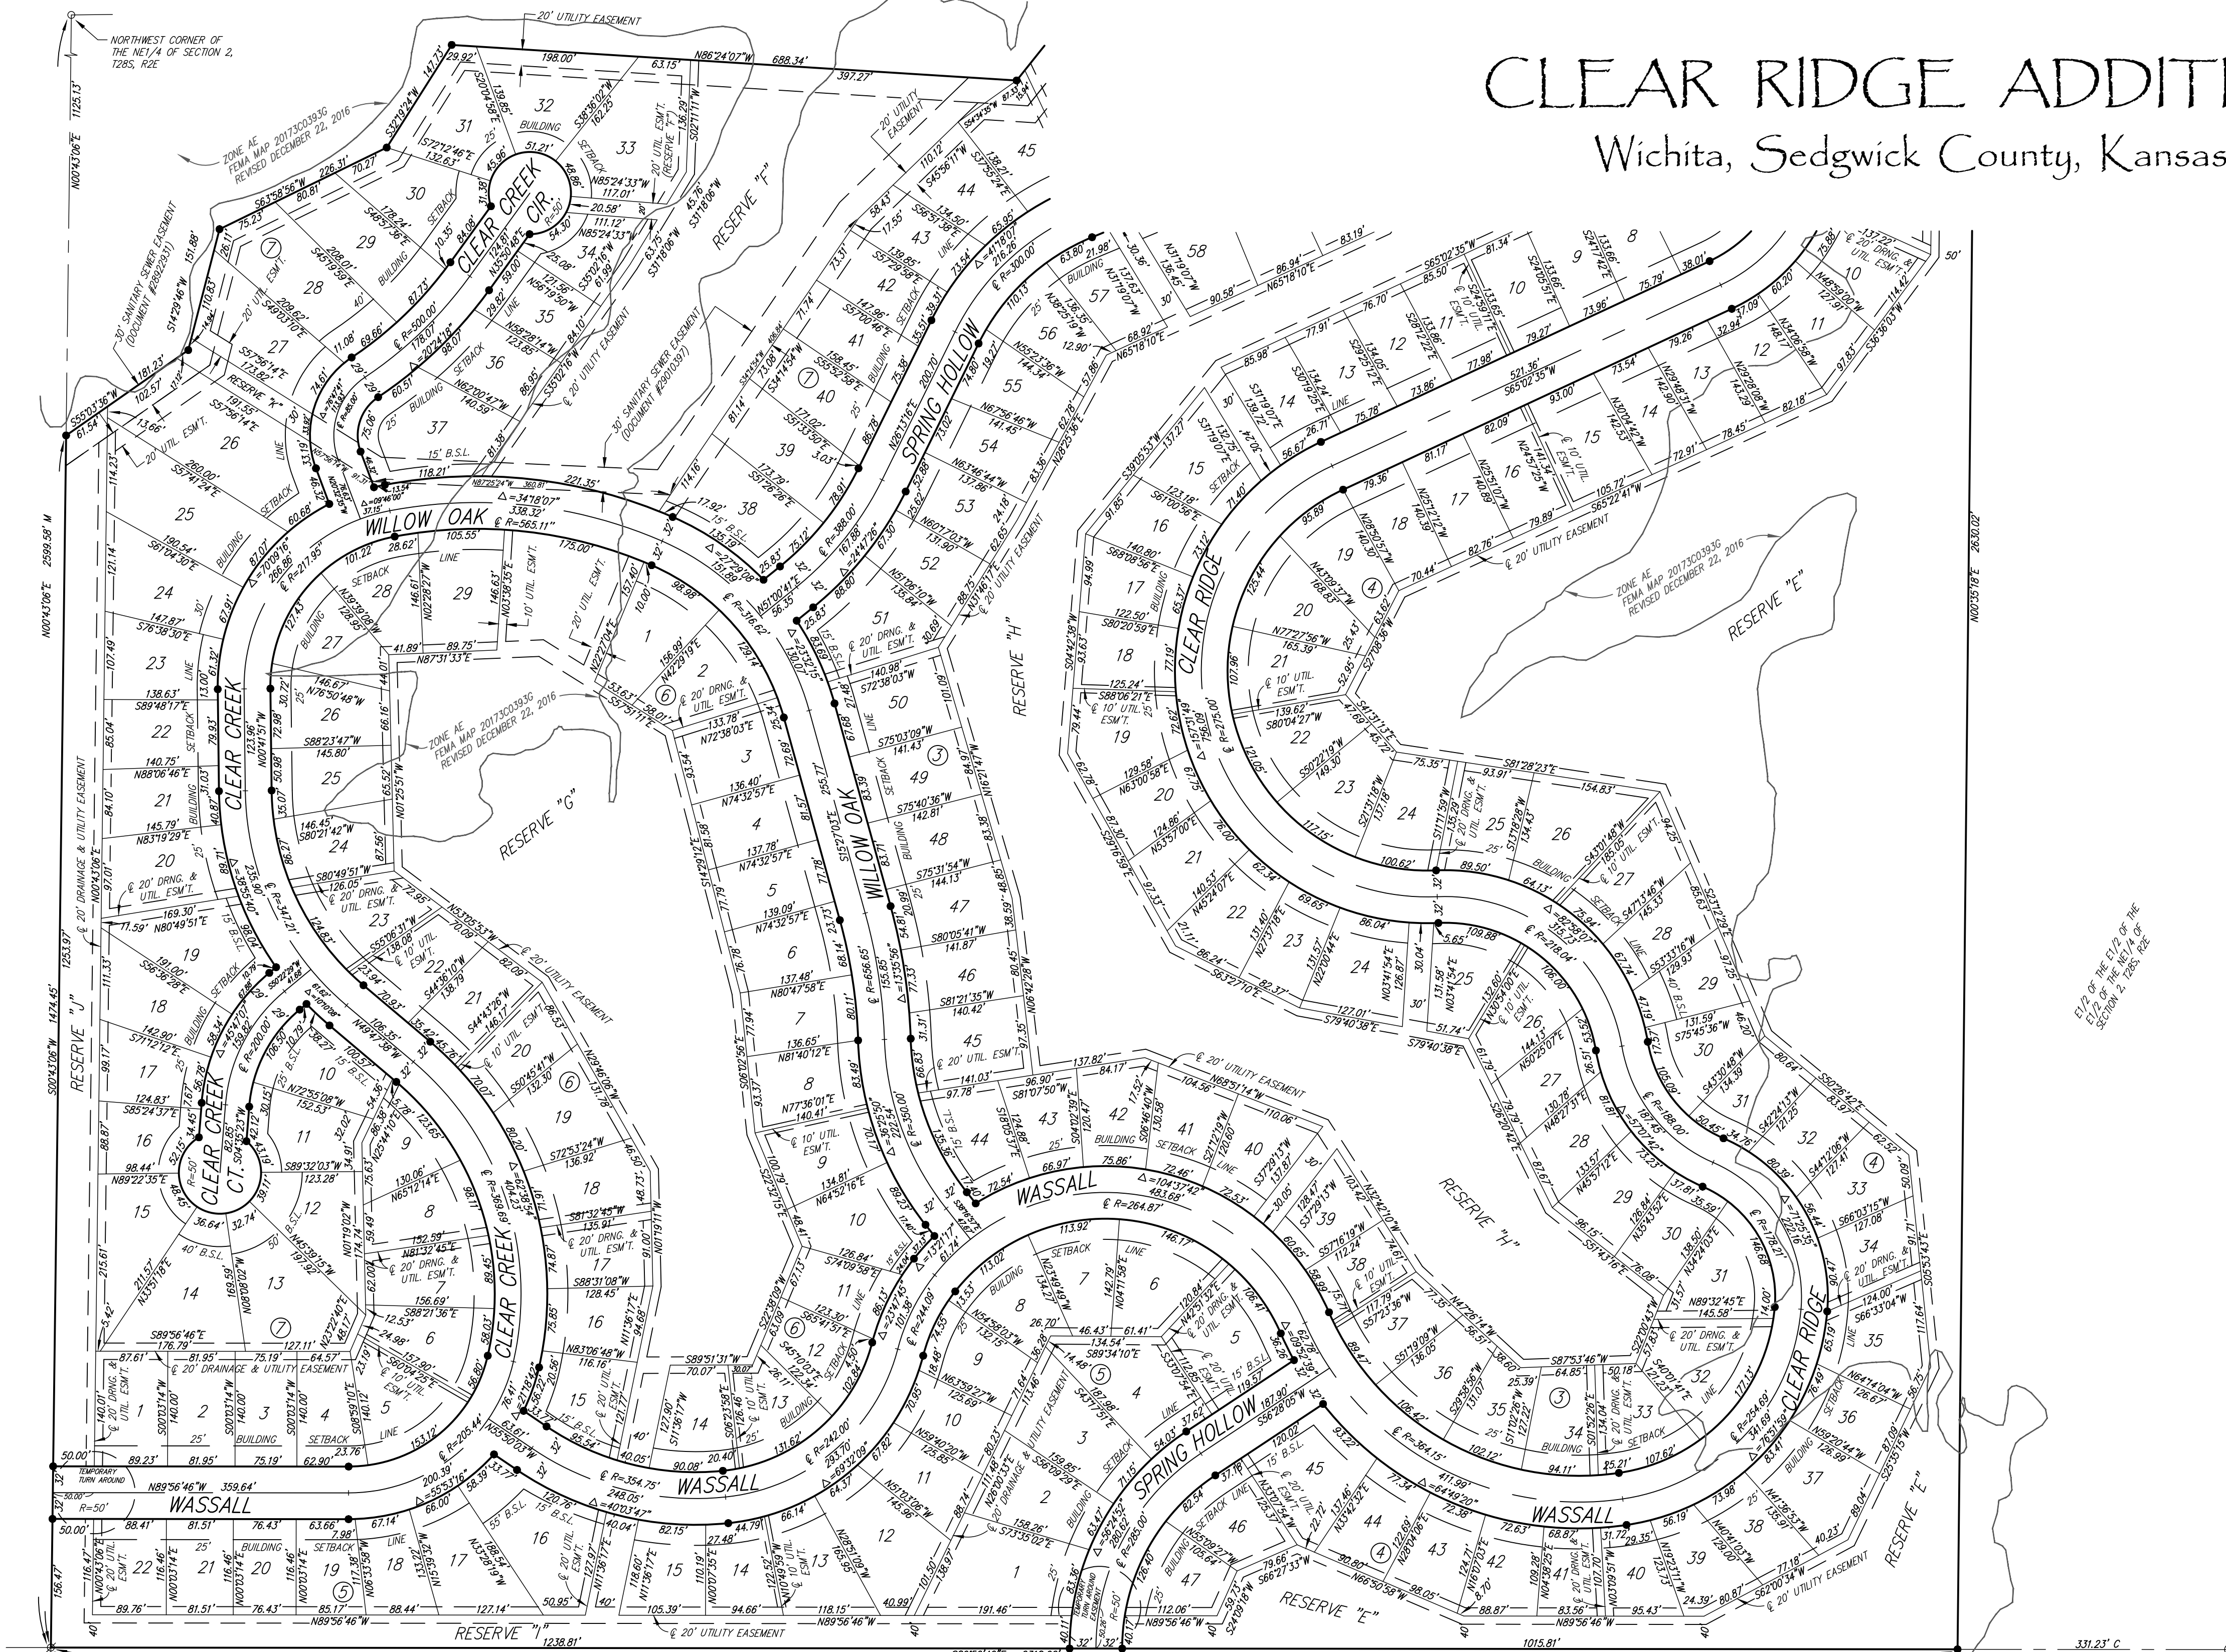

C = Calculated  
 M = Measured

**SURVEY MARKER LEGEND**

- ⊙ ..... 3/4" IRON PIPE (FOUND, ORIGIN UNKNOWN)
- ⊙ ..... 1/2" REBAR W/L.D. HIGH CAP (FOUND)
- ⊙ ..... 5/8" CAPPED REBAR (FOUND, ORIGIN UNKNOWN)
- ⊙ ..... 5/8" REBAR W/RUGGLES & BOHM CAP (SET)
- BM ..... BENCHMARK

BENCHMARK: CHISELED SQUARE ON THE TOP OF CURB ON THE SOUTH END OF THE MEDIAN OF IRONSTONE, 55' N. OF THE CENTERLINE OF PANNEE, SIERRA HILLS 2ND ADDITION, ELEVATION = 1320.03 (NAVD88, G12A)  
 ON-SITE BENCHMARK: SRB BRASS DISC 340' W & 50' S. OF THE CENTERLINE INTERSECTION PANNEE AVENUE & 143RD STREET EAST, ELEVATION = 1315.65 (NAVD88, G12A)

BLOCK	LOT NO.	ELEVATION (NAVD88)
4	13, 14, 15, 16, 17, 18	1317.7
	19, 20, 21, 22, 23	
	24, 25, 26, 27, 28	
	29	
6	1, 2, 3, 4, 5	1320.7
	21, 22, 23, 24, 25	
	26, 27, 28, 29	
	30	
7	6, 7, 8, 9, 10, 11	1324.7
	12, 13, 14, 15, 16	
	17, 18, 19, 20	
	28, 29, 30	
7	33, 34, 35, 36, 37	1315.4
	38, 39, 40, 41, 42	
	43, 44	
	45, 46, 47, 48, 49, 50	

BLOCK	LOT NO.	ELEVATION (NAVD88)
4	3, 4, 5	1313.0
	6, 7, 8, 9, 10, 11	
	12, 13, 14	
4	31, 32, 33	1317.10
	34, 35, 36	
	37	
6	1, 24, 25, 26	1319.1
	27, 28, 29	
	34, 35, 36	
7	34, 35, 36	1315.0



ENGINEERING | SURVEYING | LANDSCAPE ARCHITECTURE | GOVERNMENT  
 PROJECT NO. 3018P  
 AUGUST 3, 2017  
 504 NORTH MAIN WICHITA, KANSAS 67203 P. 620.264.8008 F. 620.264.8022 WWW.RUGGLESANDBOHM.COM

SHEET 2 OF 2

REV.	DATE	DESCRIPTION	BY

CITY OF WICHITA  
 WICHITA, KS  
 CLEAR RIDGE ADDITION,  
 PHASE 1

Water Plat

JOB NO.: 17264889  
 DATE: JUNE 2018  
 DESIGNED BY: MTD  
 DRAWN BY: MTD/CDJ

BAR IS ONE INCH ON ORIGINAL DRAWING  
 0" = 1" IF NOT ONE INCH ON THIS SHEET, ADJUST SCALES ACCORDINGLY.

DRAWING NUMBER  
 SHEET NUMBER **16** OF **16**

File: L:\2017\17264889 - Clear Ridge Addition - Clear Ridge Addition (Final Plat) P2 8-3-17.dwg Last Save: 6/21/2018 3:17 PM Last saved by: MTDolechek  
 Last plotted by: Dolechek, Mark T. Plot Date: 7/16/2018 4:18 PM Plotter used: None