


Point Table			
Point #	Northing	Easting	Description
100	14702.48	17327.60	PROP CNR
101	16176.82	17346.09	PROP CNR
102	16280.61	17494.65	PROP CNR
103	16427.65	17532.66	PROP CNR
104	16526.93	17736.04	PROP CNR
105	16651.76	17815.03	PROP CNR
106	16608.56	18502.01	PROP CNR
107	16791.80	18648.80	PROP CNR
108	17099.82	18774.40	PROP CNR
109	17210.70	18582.16	PROP CNR
110	17256.92	18589.67	PROP CNR
111	17260.73	18901.10	PROP CNR
112	17270.18	19672.60	PROP CNR
113	14700.31	19646.22	PROP CNR
114	16001.21	18194.26	BLK CNR
115	16017.46	18214.33	PC
116	16136.88	18309.72	PT
117	16316.93	18398.39	PC
118	16477.01	18569.30	PT
119	16566.86	18786.45	PC
120	16688.26	18881.12	PCC
121	16839.33	18881.42	PCC
122	16981.15	18895.49	PCC
123	17032.08	18903.90	PT
124	17261.71	18981.10	BLK CNR
125	17211.71	18981.71	PHI
126	17164.15	18966.29	PHI
127	17145.15	18966.52	BLK CNR
128	17087.15	18967.23	BLK CNR
129	17032.86	18967.90	PC
130	16959.82	18955.83	PCC
131	16848.40	18944.78	PCC
132	16840.12	18945.90	BLK CNR
133	16776.29	18950.62	BLK CNR
134	16678.94	18944.44	PCC
135	16507.72	18810.92	PT
136	16417.88	18593.77	PC
137	16288.65	18455.81	PT
138	16108.60	18367.13	PC
139	15967.71	18254.60	PT
140	15951.47	18234.53	BLK CNR
300	15956.99	18156.20	WL 1 0+00 TEE
301	15998.02	18199.85	WL 1 0+60 FH
302	16013.07	18218.45	WL 1 0+84 PC
303	16133.83	18314.91	WL 1 2+40 PT
304	16314.31	18403.79	WL 1 4+41 PC

Point Table			
Point #	Northing	Easting	Description
305	16404.47	18469.50	WL 1 5+53 FH
306	16471.46	18571.56	WL 1 6+76 45 PT
307	16472.55	18574.20	WL 1 6+79 45 VERT
308	16473.31	18576.05	WL 1 6+81 45 VERT
309	16480.97	18594.56	WL 1 7+01 45 VERT
310	16481.74	18596.41	WL 1 7+03 45 VERT
311	16534.82	18724.72	WL 1 8+41 PVI
312	16561.32	18788.75	WL 1 9+11 PC
313	16687.38	18887.06	WL 1 10+78 PCC
314	16780.76	18892.49	WL 1 11+72 TEE
315	16840.18	18887.36	WL 1 12+31 PCC
316	16961.18	18895.43	WL 1 13+53 45 VERT
317	16963.10	18895.98	WL 1 13+55 45 VERT
318	16979.15	18901.14	WL 1 13+72 PCC
319	16982.05	18902.13	WL 1 13+75 45 VERT
320	16983.97	18902.76	WL 1 13+77 45 VERT
321	17032.15	18909.90	WL 1 14+26 PT
322	17092.44	18909.17	WL 1 14+87 TEE
323	17273.80	18906.95	WL 1 16+68 CONNECT
324	16782.63	18954.92	WL 2 0+62 FH
325	17093.21	18972.16	WL 3 0+63 FH

File: L:\2017\17264889 - Clear Ridge Phase 1\Drawings\C3D\WaterBubble Map.dwg, Last Save: 6/21/2018 8:14 AM, Last saved by: MTDolechek
 Last plotted by: Dolechek, Mark T., Plot Style: ---, Plot Scale: 1:2,565, Plot Date: 7/16/2018 4:16 PM, Plotter used: None



© 2017 GARVER, LLC
 THIS DOCUMENT, ALONG WITH THE
 IDEAS AND DESIGNS CONVEYED
 HEREIN, SHALL BE CONSIDERED
 INSTRUMENTS OF PROFESSIONAL
 SERVICE AND ARE PROPERTY OF
 GARVER, LLC. ANY USE,
 REPRODUCTION, OR DISTRIBUTION
 OF THIS DOCUMENT, ALONG WITH
 THE IDEAS AND DESIGN CONTAINED
 HEREIN, IS PROHIBITED UNLESS
 AUTHORIZED IN WRITING BY
 GARVER, LLC OR EXPLICITLY
 ALLOWED IN THE GOVERNING
 PROFESSIONAL SERVICES
 AGREEMENT FOR THIS WORK.

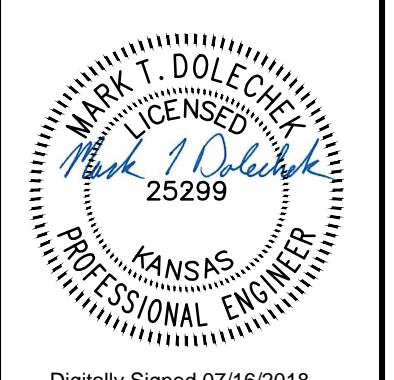

Digitally Signed 07/16/2018

REV.	DATE	DESCRIPTION	BY

CITY OF WICHITA
 WICHITA, KS
 CLEAR RIDGE ADDITION,
 PHASE 1

Bubble Map
 JOB NO.: 17264889
 DATE: JULY 2018
 DESIGNED BY: MTD
 DRAWN BY: MTD/CDJ
 BAR IS ONE INCH ON ORIGINAL DRAWING
 IF NOT ONE INCH ON THIS SHEET, ADJUST SCALES ACCORDINGLY.
 DRAWING NUMBER
 SHEET NUMBER **9** OF **16**