

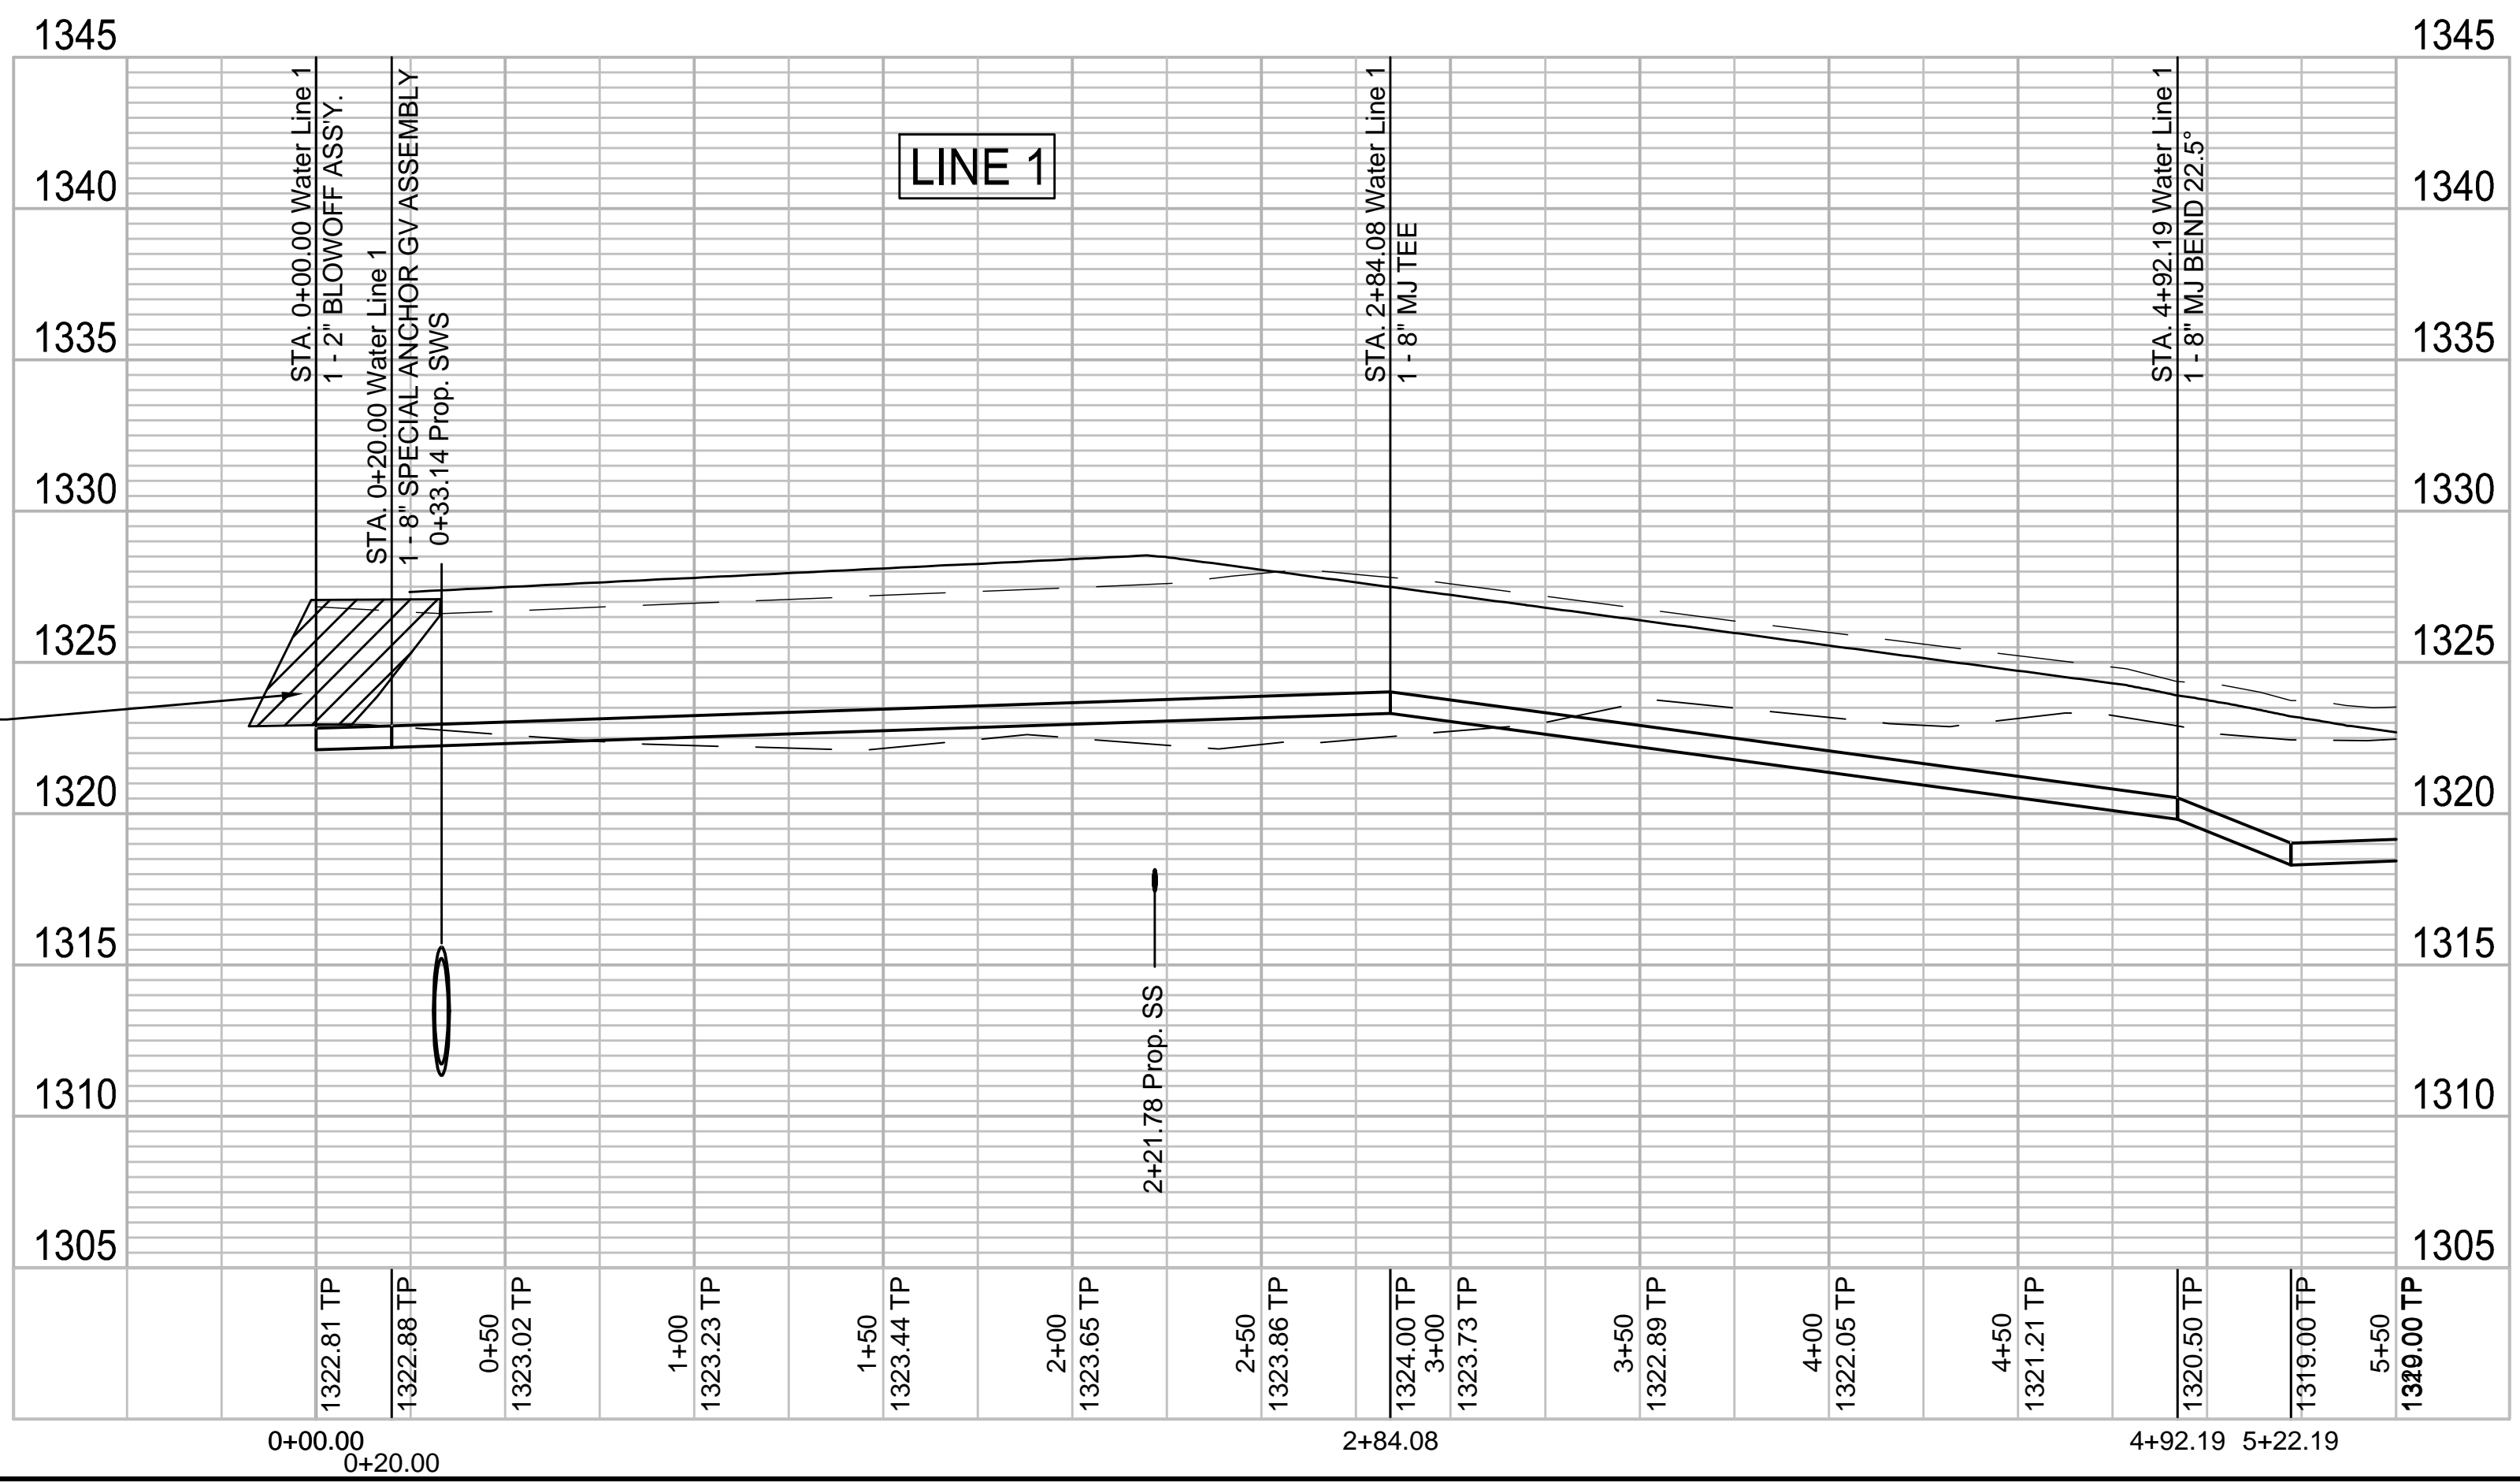


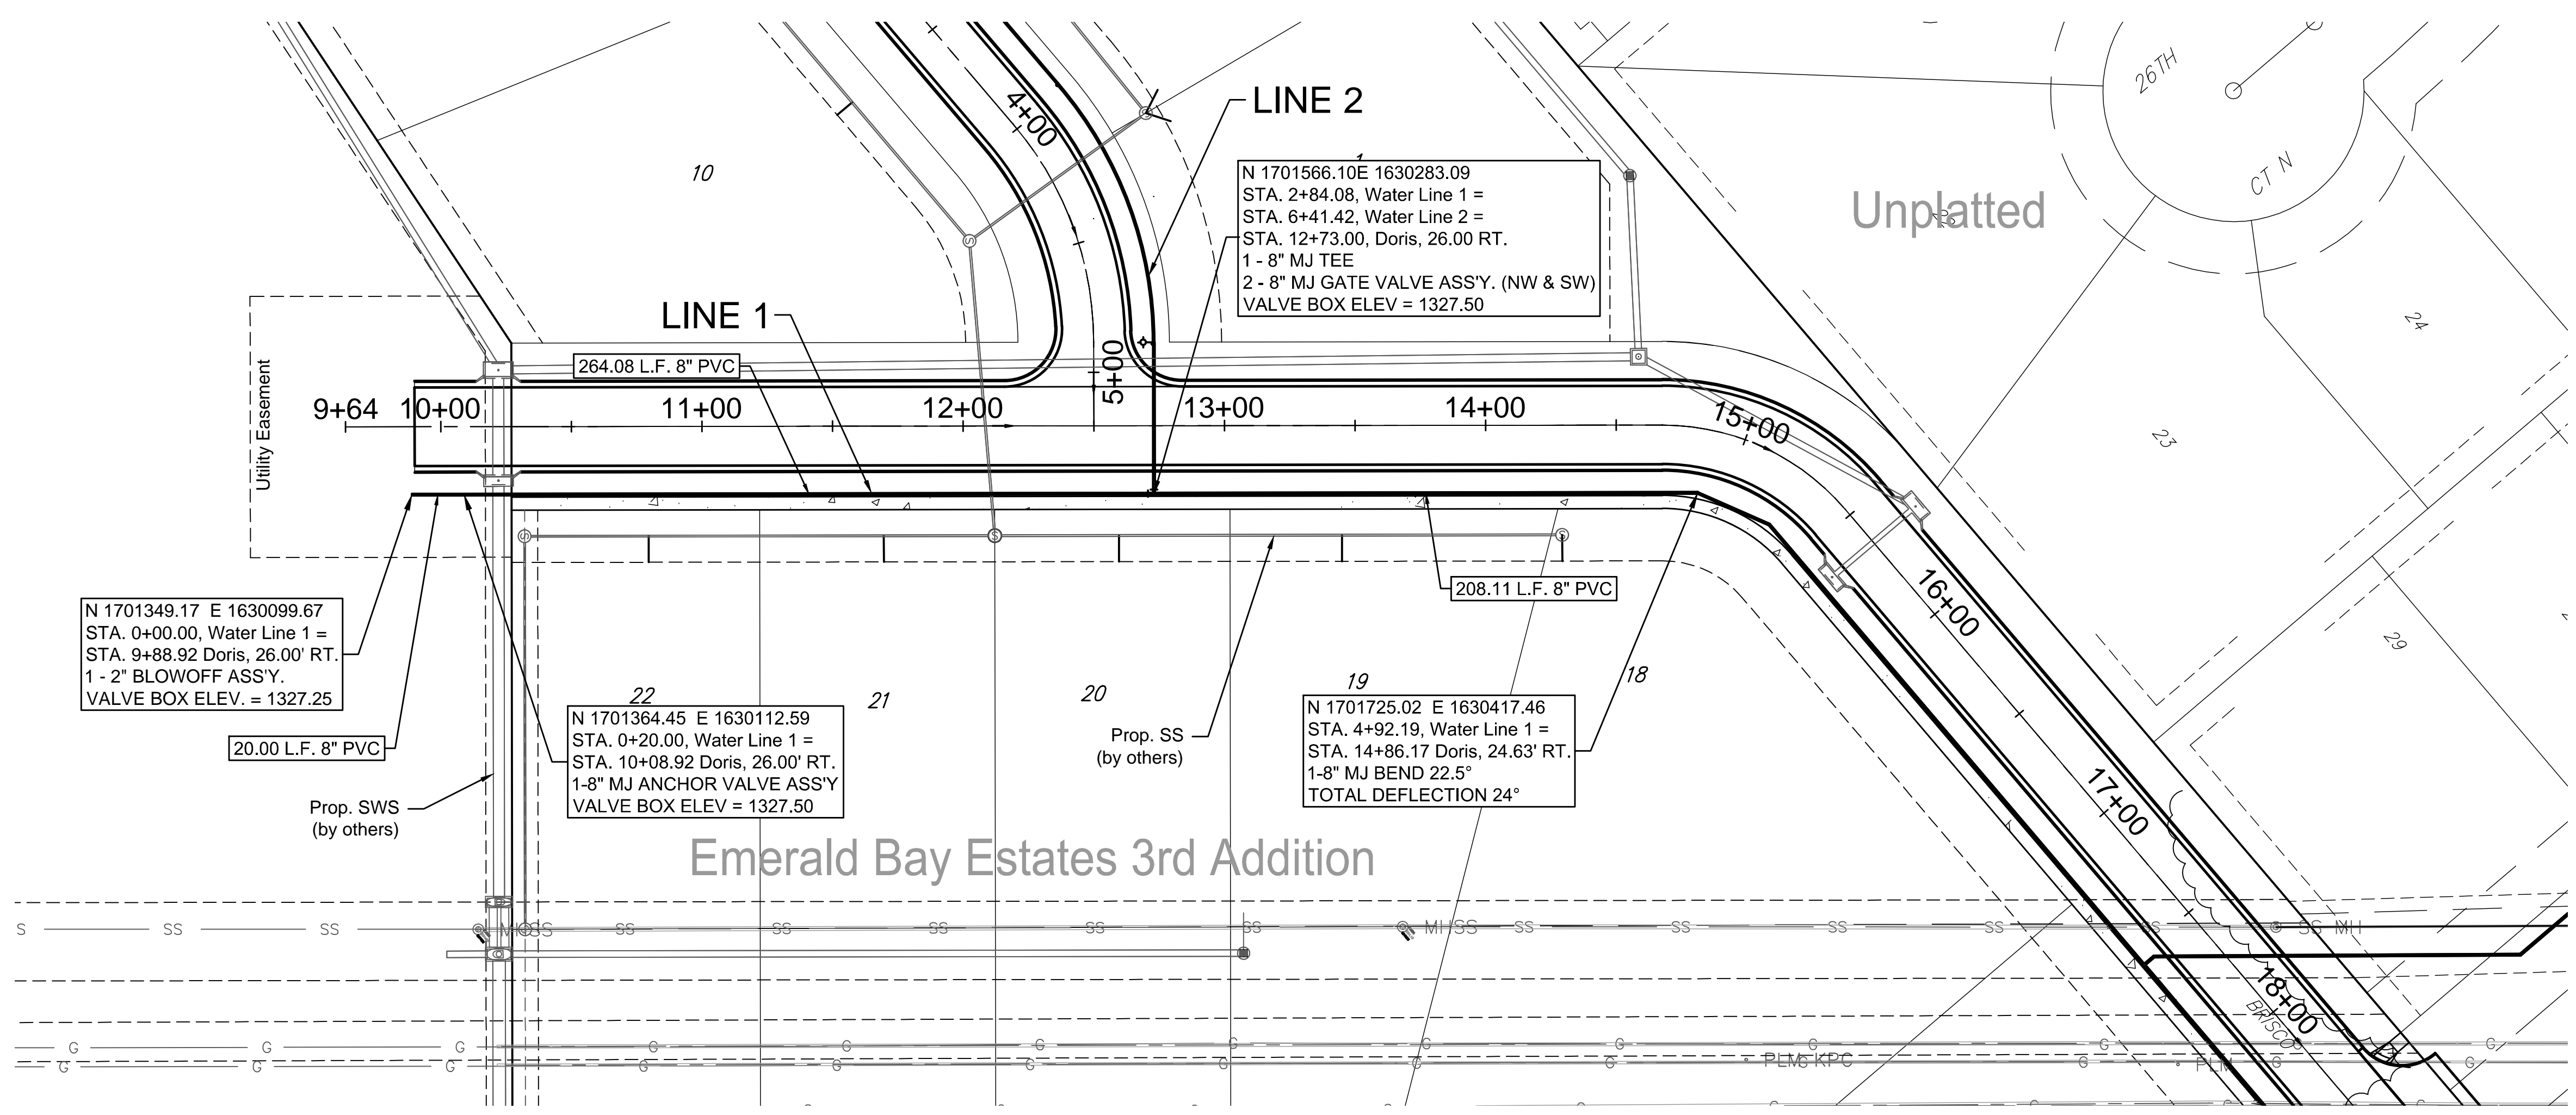

© 2018 GARVER, LLC
 THIS DOCUMENT, ALONG WITH THE IDEAS AND DESIGNS CONVEYED HEREIN, SHALL BE CONSIDERED INSTRUMENTS OF PROFESSIONAL SERVICE AND ARE PROPERTY OF GARVER, LLC. ANY USE, REPRODUCTION, OR DISTRIBUTION OF THIS DOCUMENT, ALONG WITH THE IDEAS AND DESIGN CONTAINED HEREIN, IS PROHIBITED UNLESS AUTHORIZED IN WRITING BY GARVER, LLC OR EXPLICITLY ALLOWED IN THE GOVERNING PROFESSIONAL SERVICES AGREEMENT FOR THIS WORK.

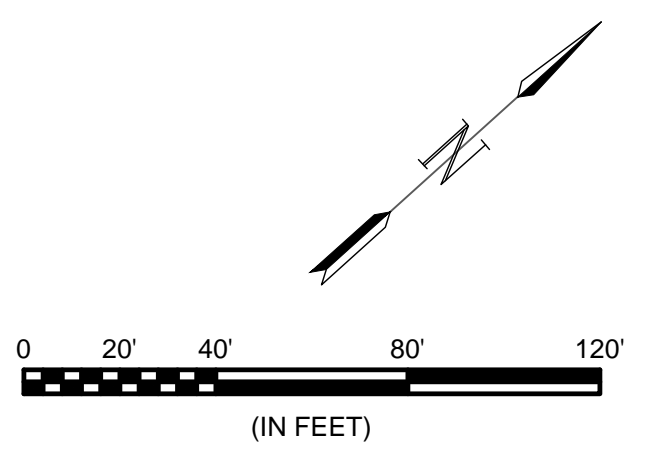

File: L:\2017\17264883 - Emerald Bay 3rd Improvements\Drawings\C3D\Water\Water Line 1.dwg, Last Save: 7/3/2018 2:52 PM, Last saved by: E.J.Glover
 Last plotted by: Staudrich, Dairy R., Plot Style: ---, Plot Scale: 1:2,5849, Plot Date: 7/16/2018 9:39 AM, Plotter Used: None

REV.	DATE	DESCRIPTION	BY

City of Wichita, KS
 Emerald Bay 3rd
 Water Plans

Water Line 1
(1 of 2)

JOB NO.: 17264883
 DATE: JULY 2018
 DESIGNED BY: .
 DRAWN BY: .

BAR IS ONE INCH ON ORIGINAL DRAWING
 0" = 1" IF NOT ONE INCH ON THIS SHEET, ADJUST SCALES ACCORDINGLY.

DRAWING NUMBER

SHEET NUMBER **4** OF **16**