
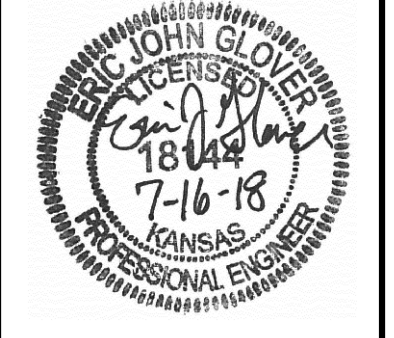
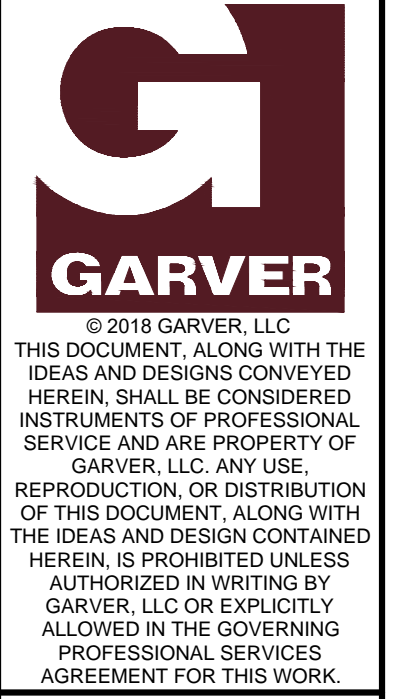
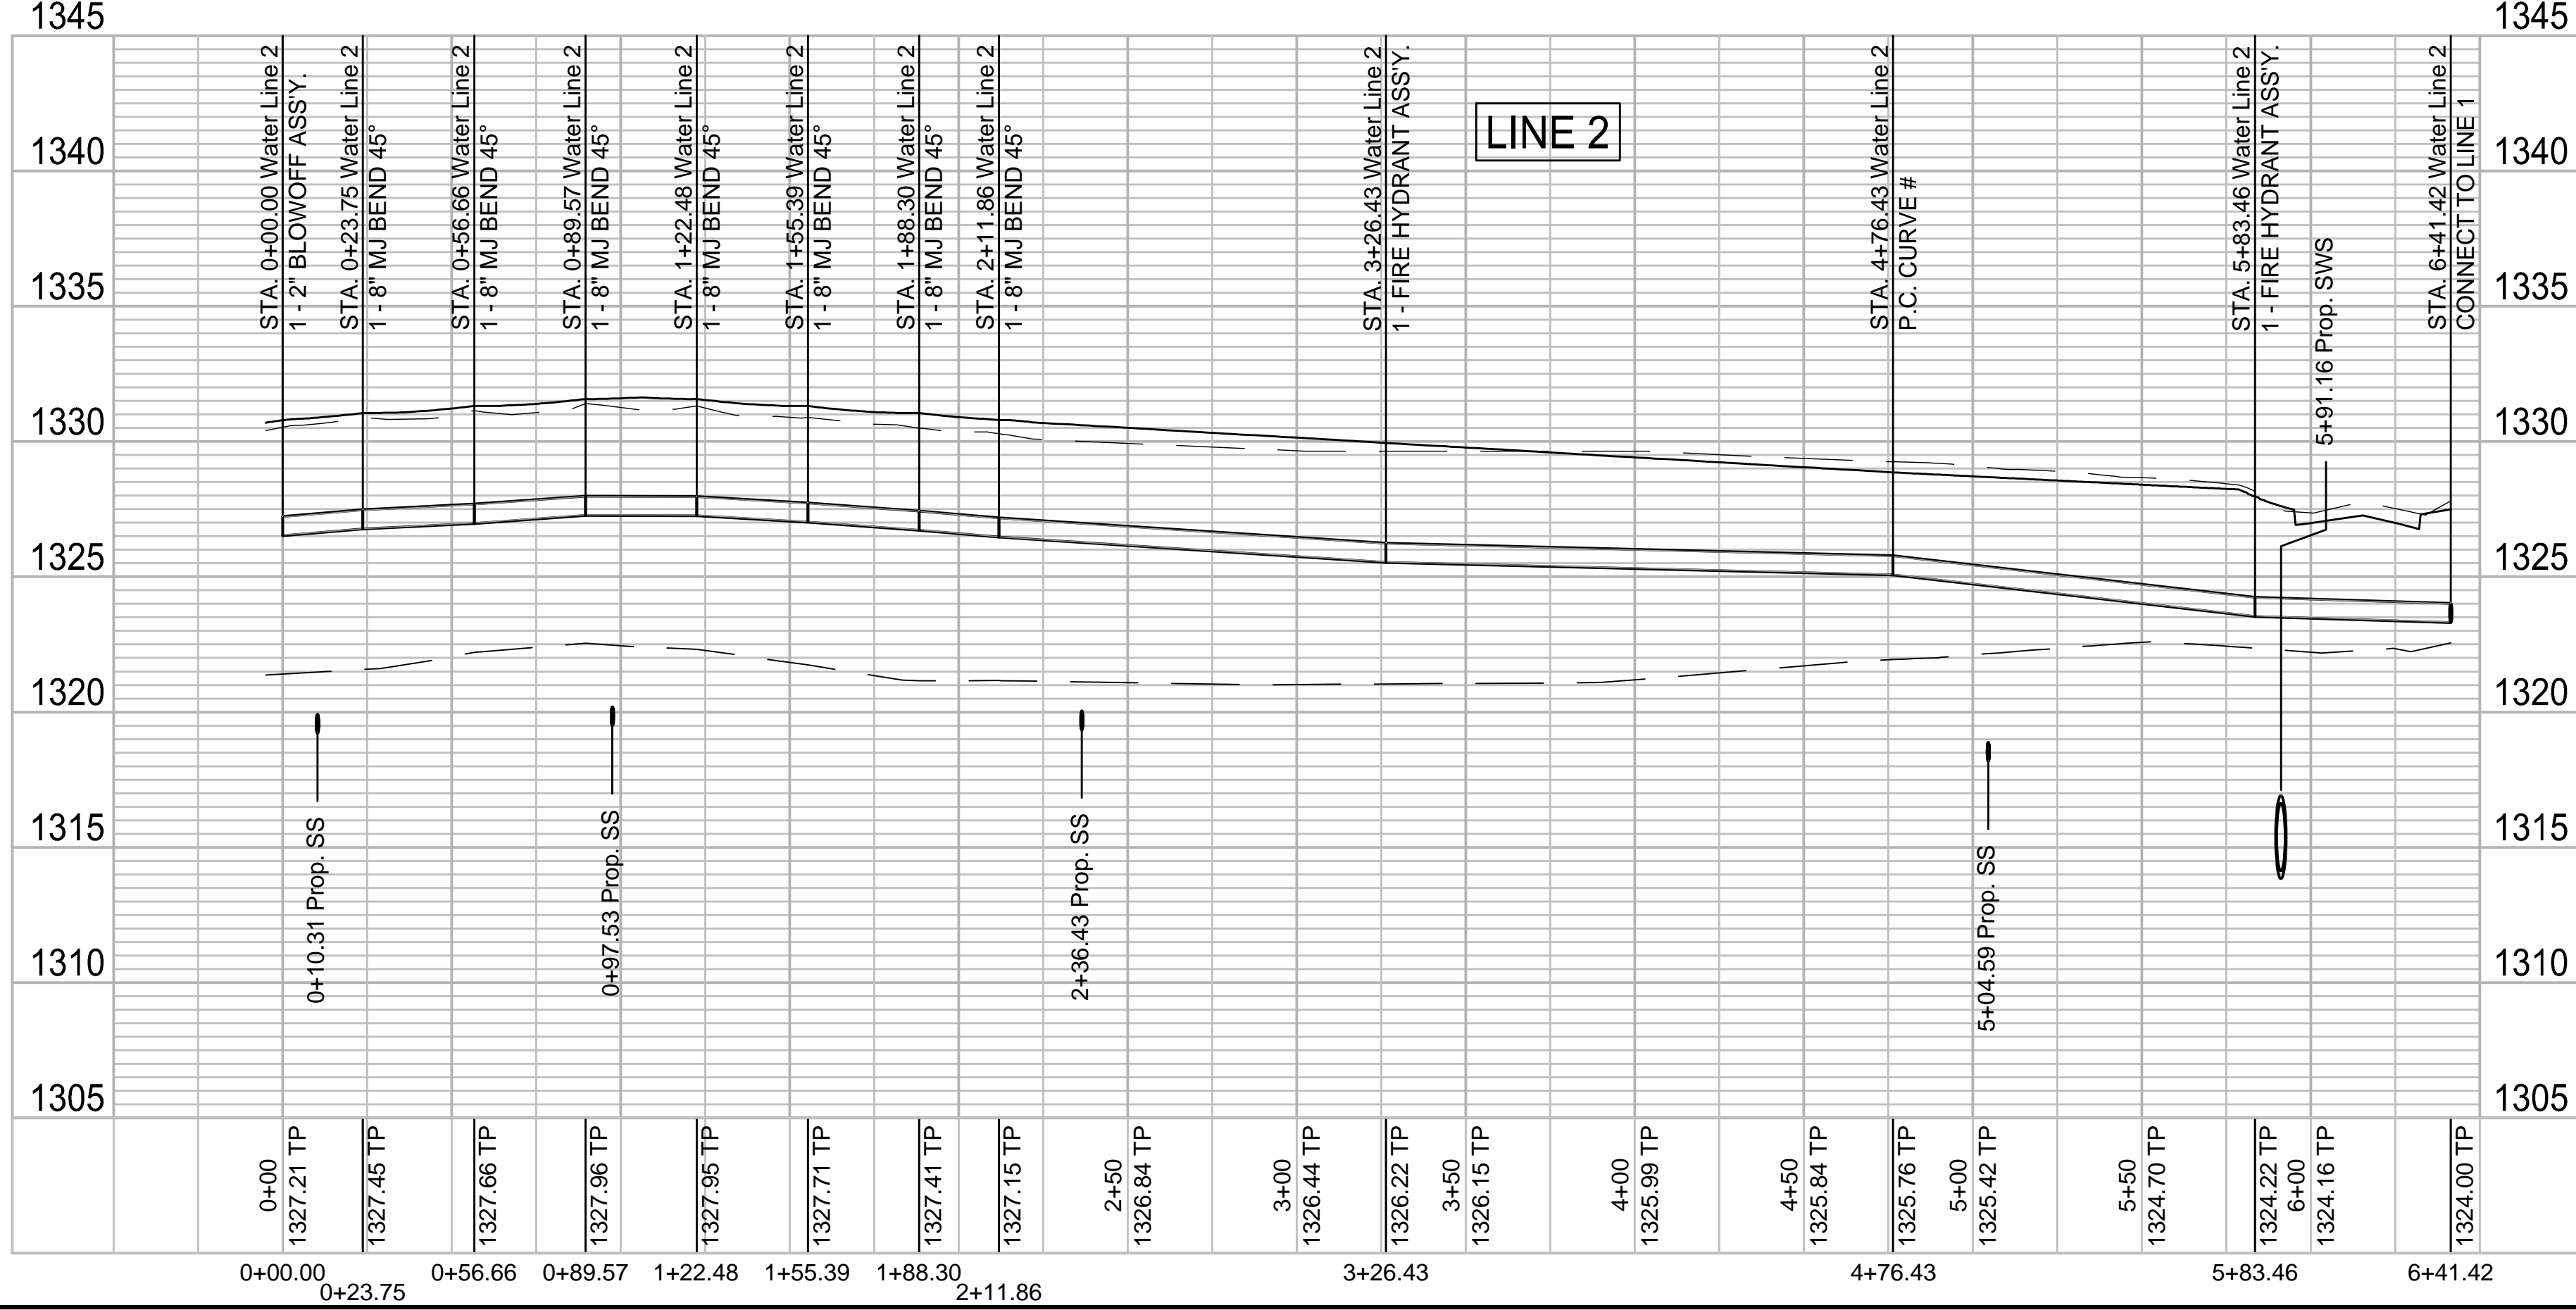
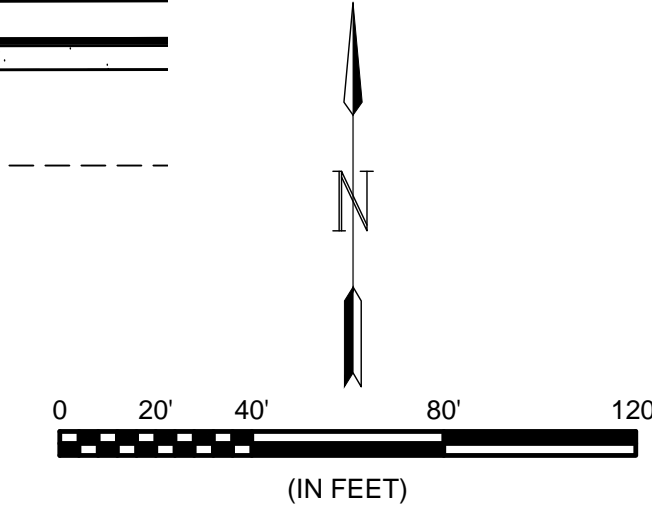


Unplatted

Unplatted

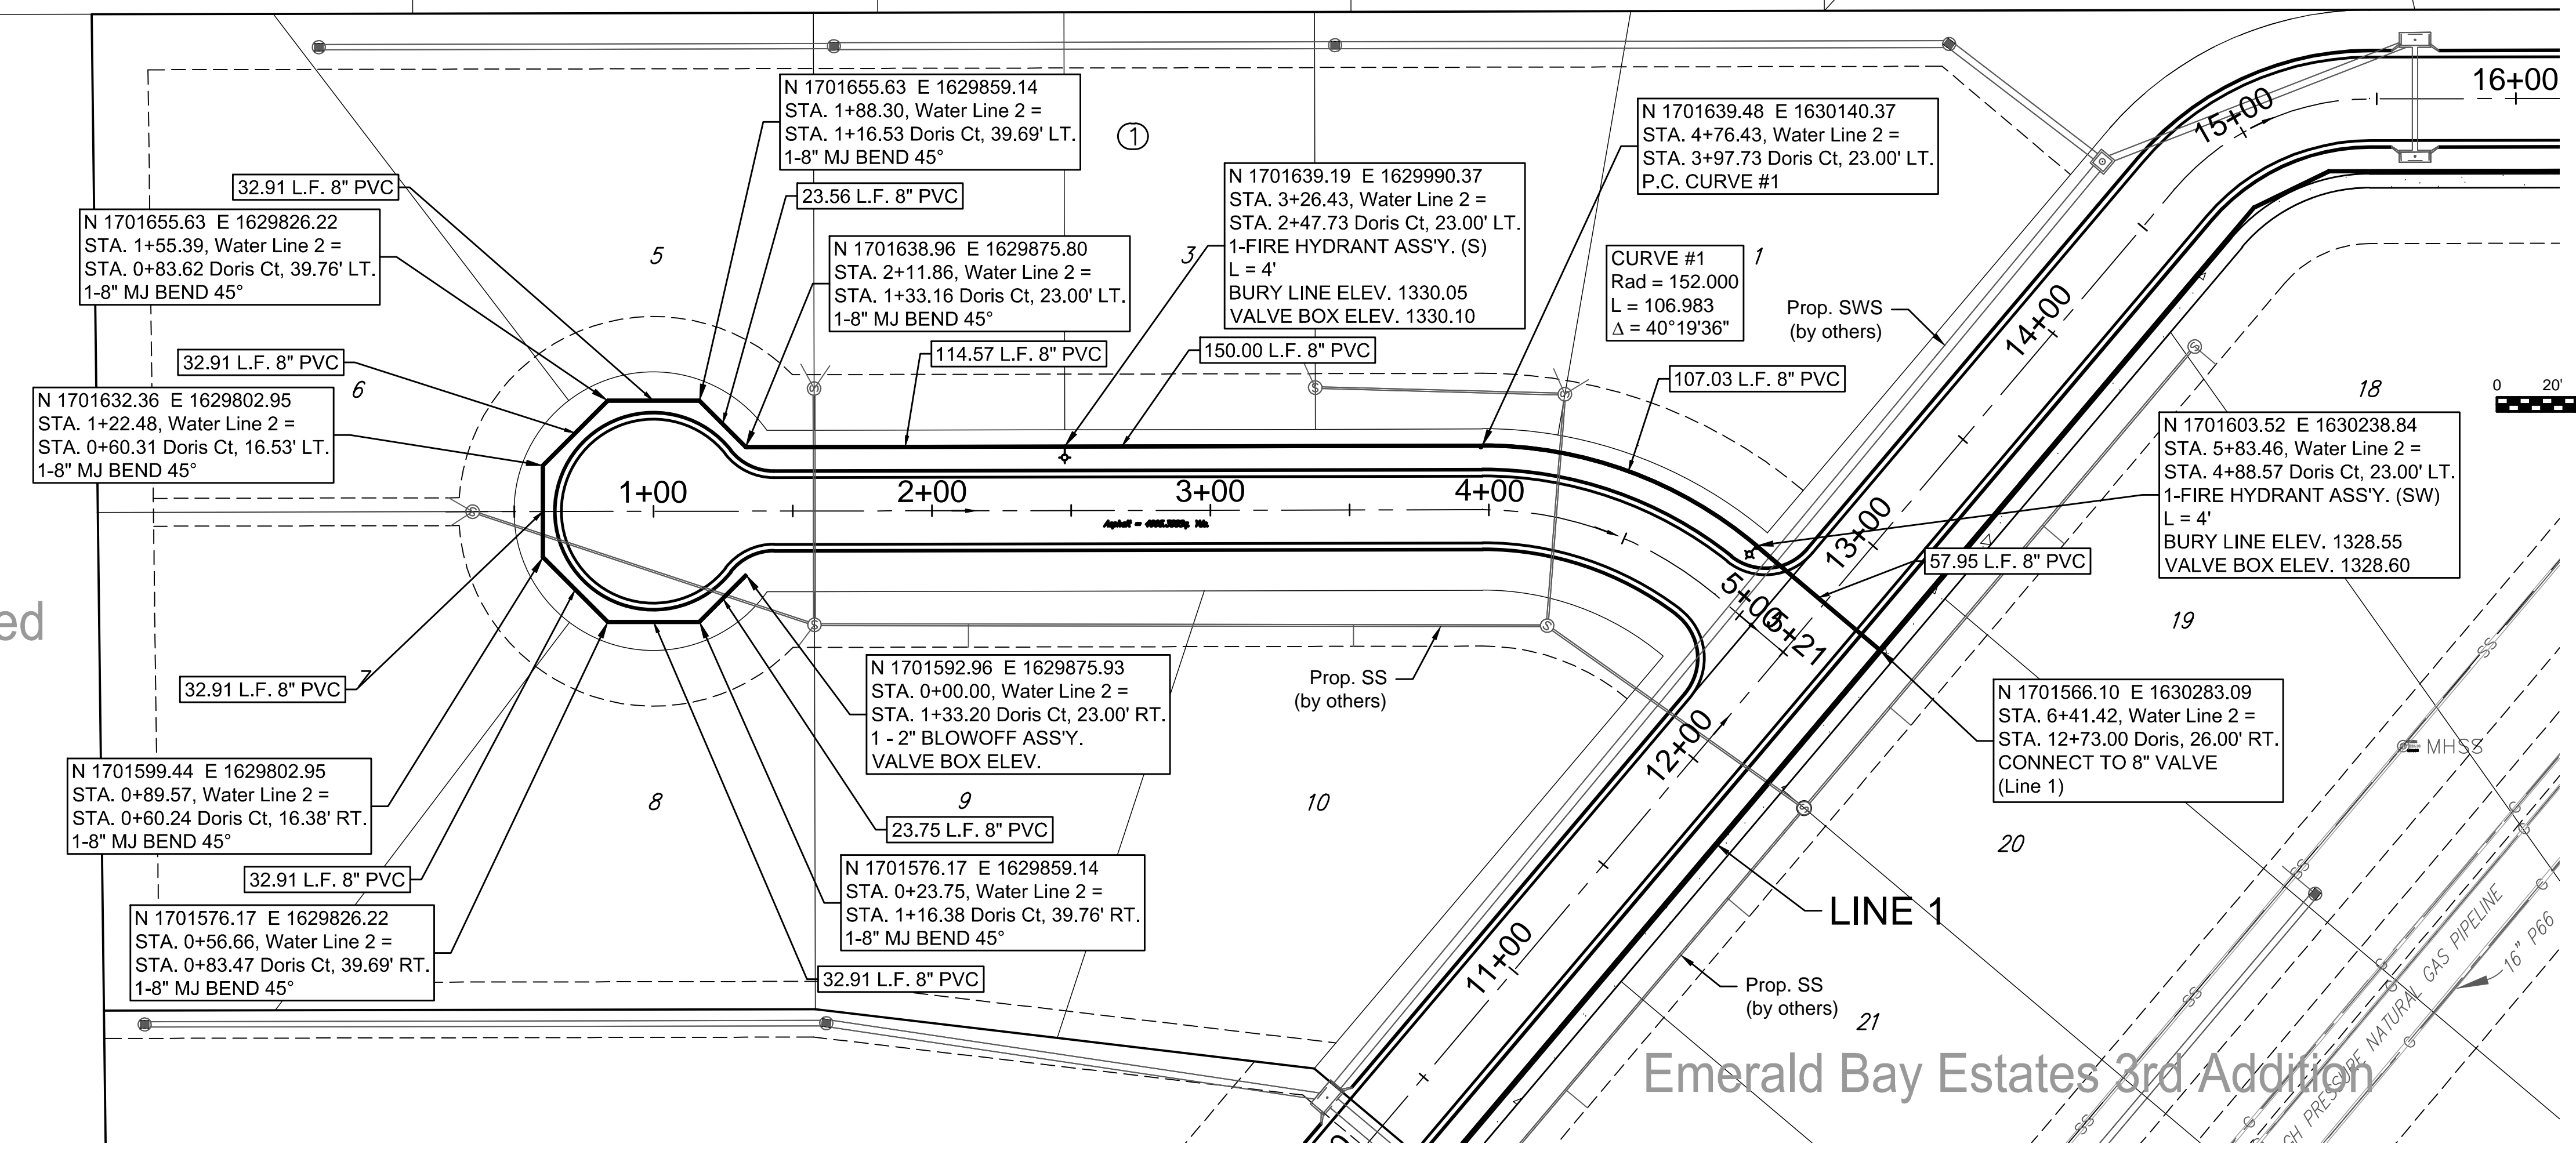

REV.	DATE	DESCRIPTION	BY

City of Wichita, KS
 Emerald Bay 3rd
 Water Plans

Water Line 2

JOB NO.: 17264883
 DATE: JULY 2018
 DESIGNED BY: .
 DRAWN BY: .
 BAR IS ONE INCH ON ORIGINAL DRAWING
 IF NOT ONE INCH ON THIS SHEET, ADJUST SCALES ACCORDINGLY.
 DRAWING NUMBER
 SHEET NUMBER **6** OF **16**

File: L:\2017\17264883 - Emerald Bay 3rd Improvements\Drawings\C3D\Water\Water Line 2 (1).dwg Last Save: 7/3/2018 2:50 PM Last saved by: E.J.Glover
 Last plotted by: Standrich, Daryl R. Plot Style: --- Plot Scale: 1:2,584.9 Plot Date: 7/16/2018 9:40 AM Plotter Used: None