



3+88.62

EXC = 90.0
FILL = 0.0

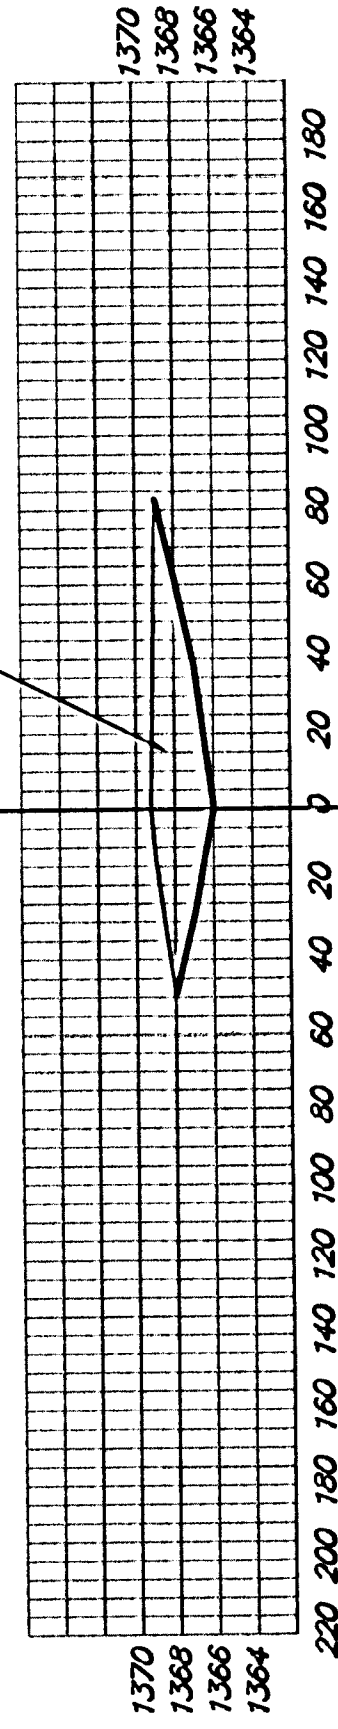


3+68.12

EXC = 475.01
FILL = 0.0

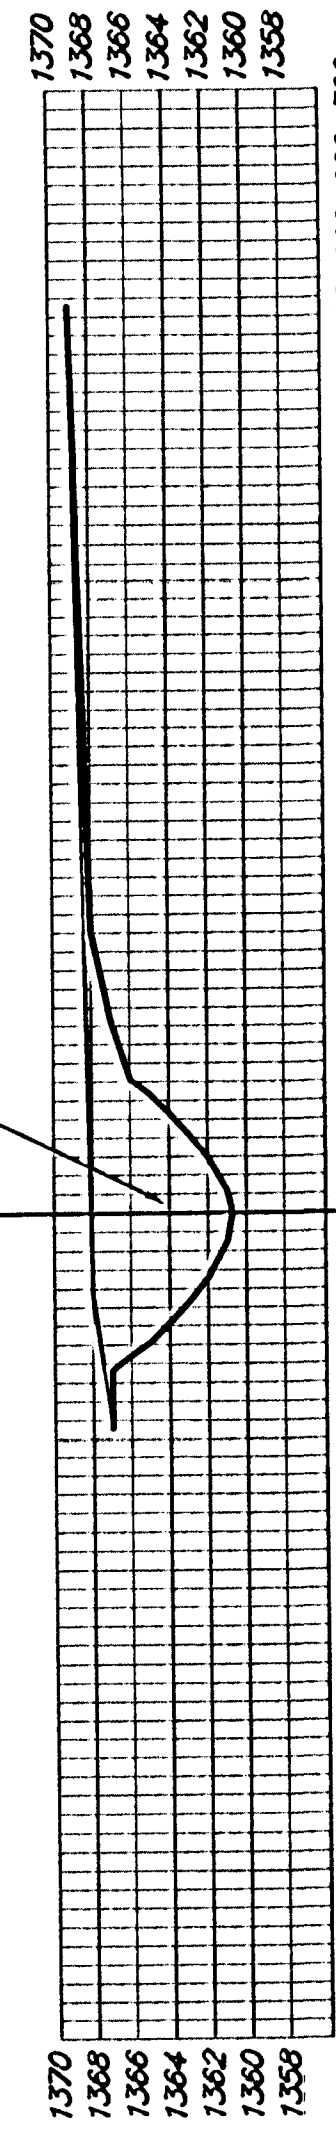


3+48.67

EXC = 765.92
FILL = 0.0

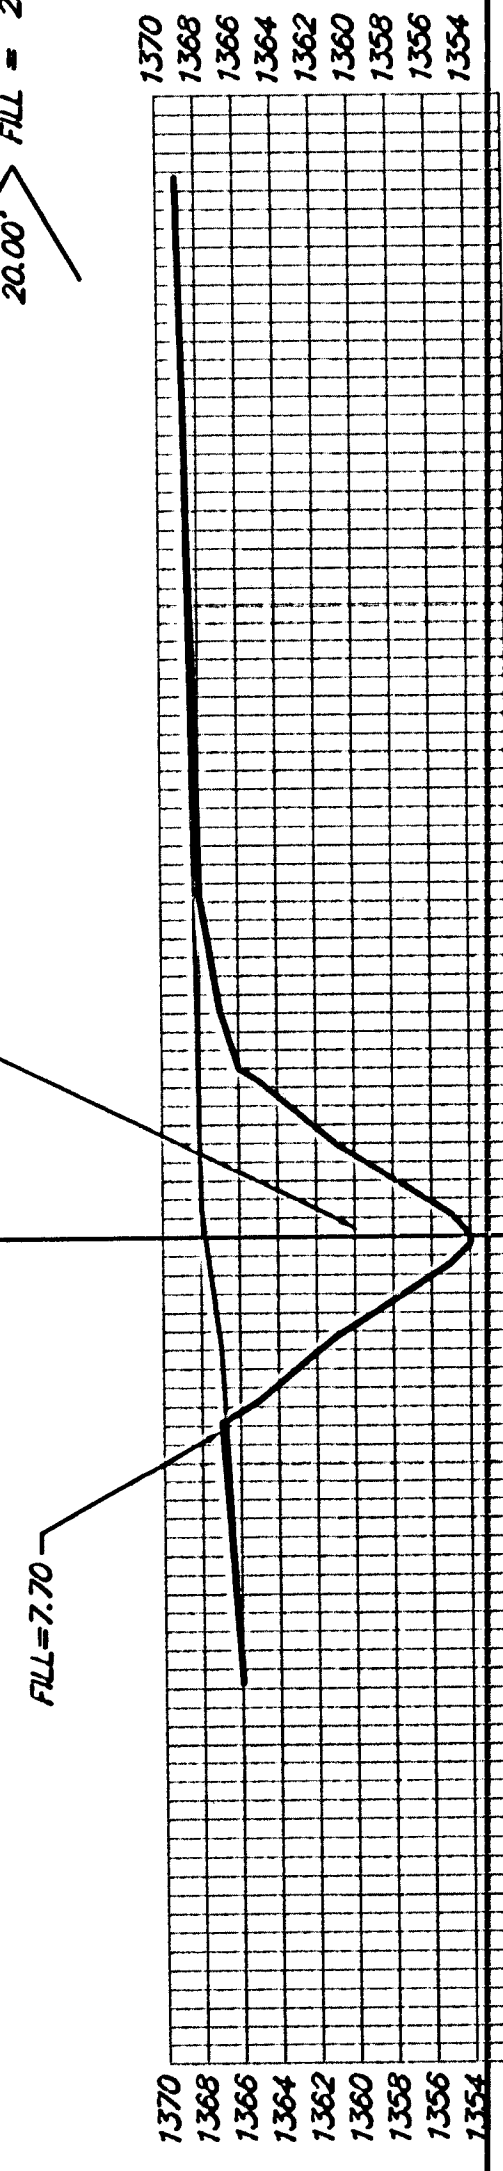


3+28.67

EXC = 1024.6
FILL = 12.4

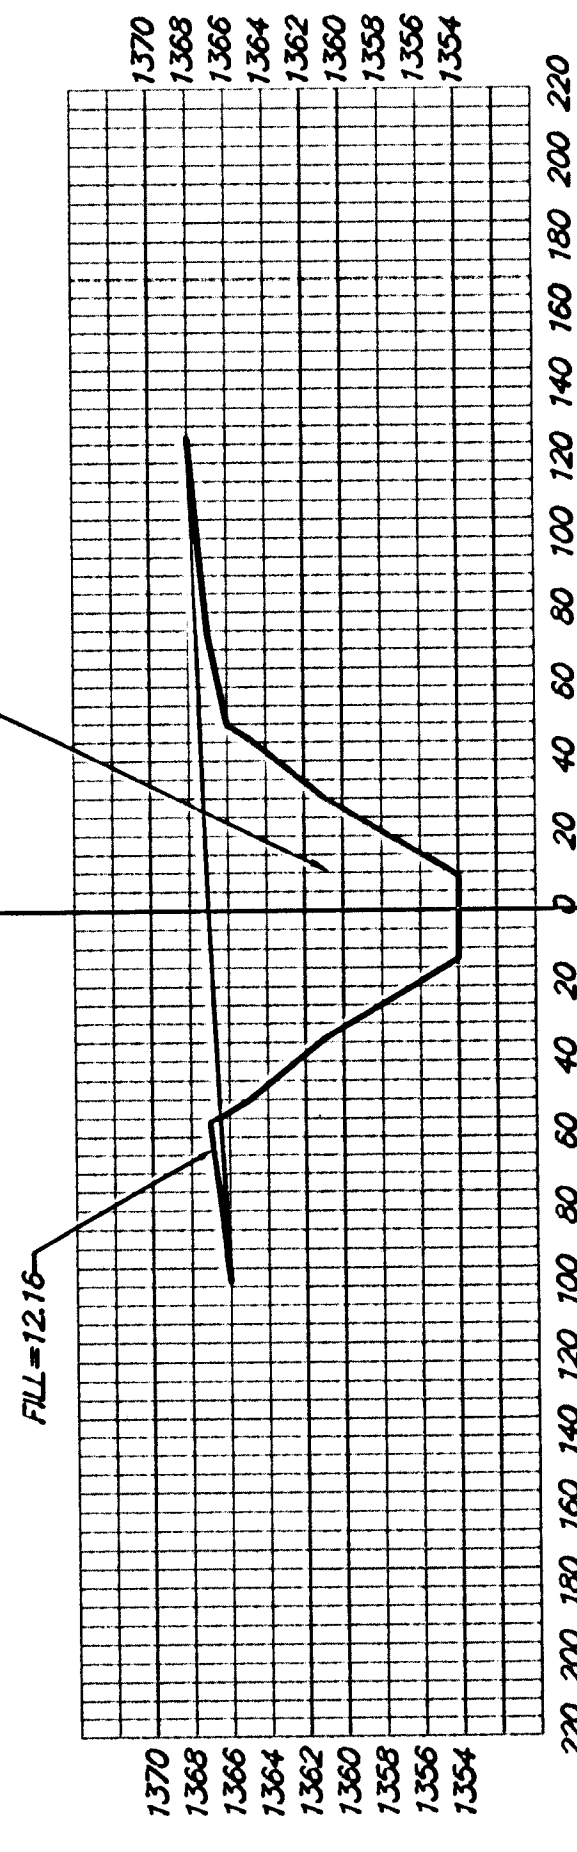


2+95.04

EXC = 853.26
FILL = 12.16

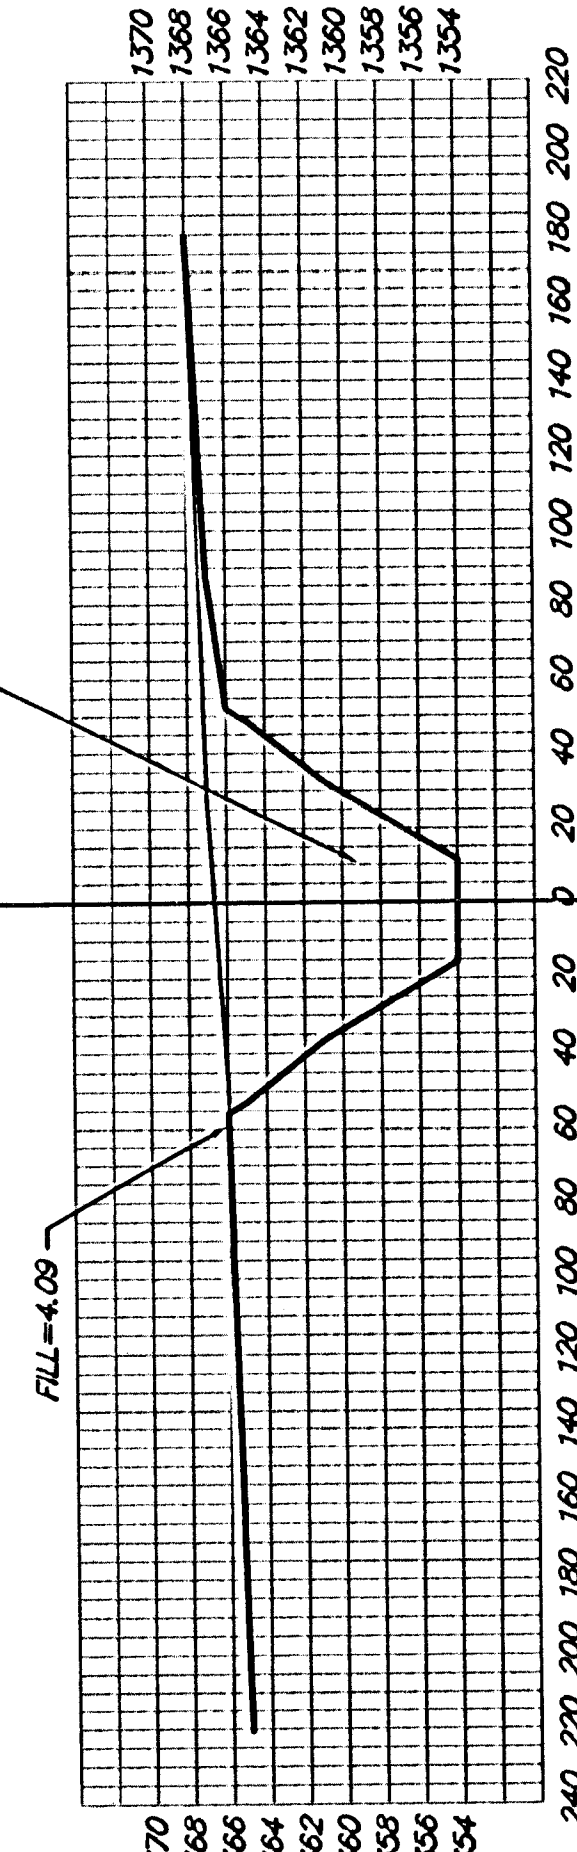


2+70.04

EXC = 888.53
FILL = 4.09

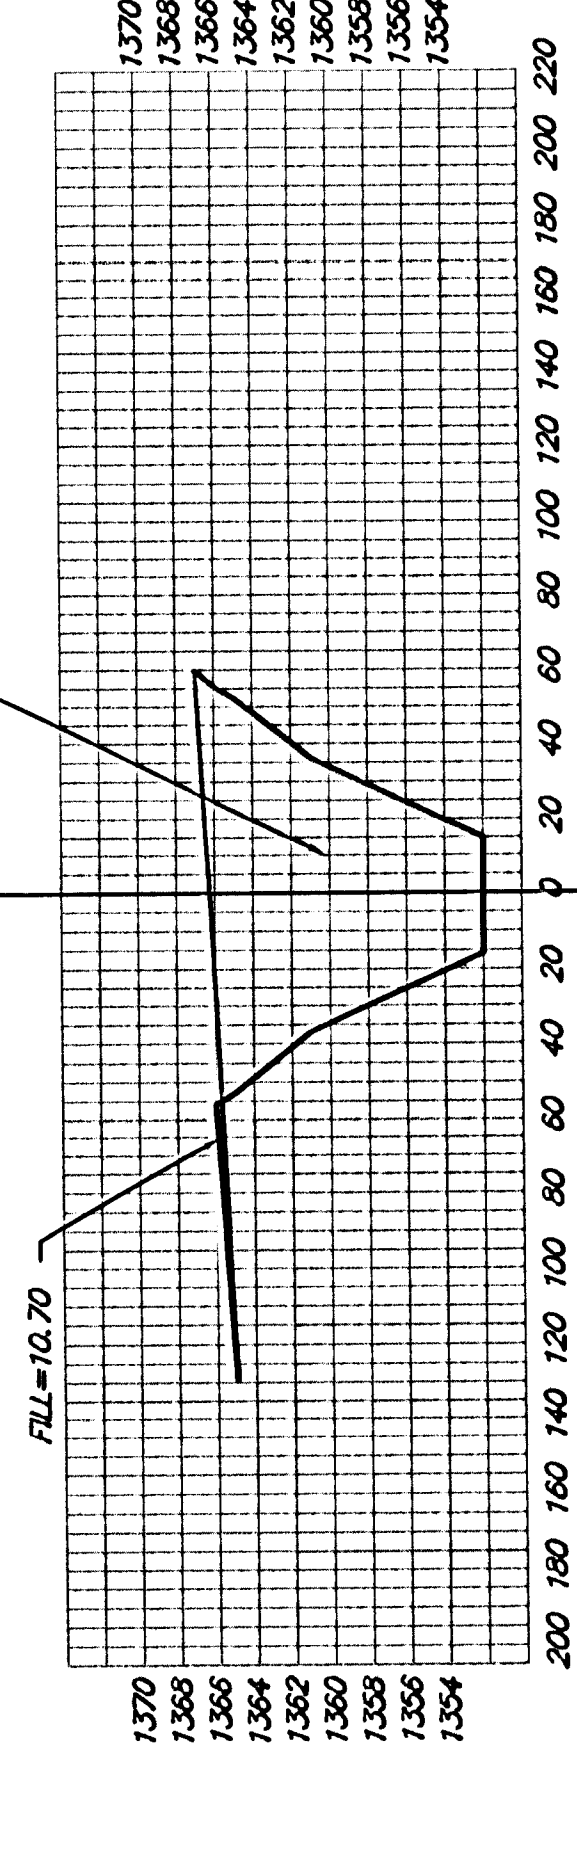

2+45.04

EXC = 964.81
FILL = 10.70

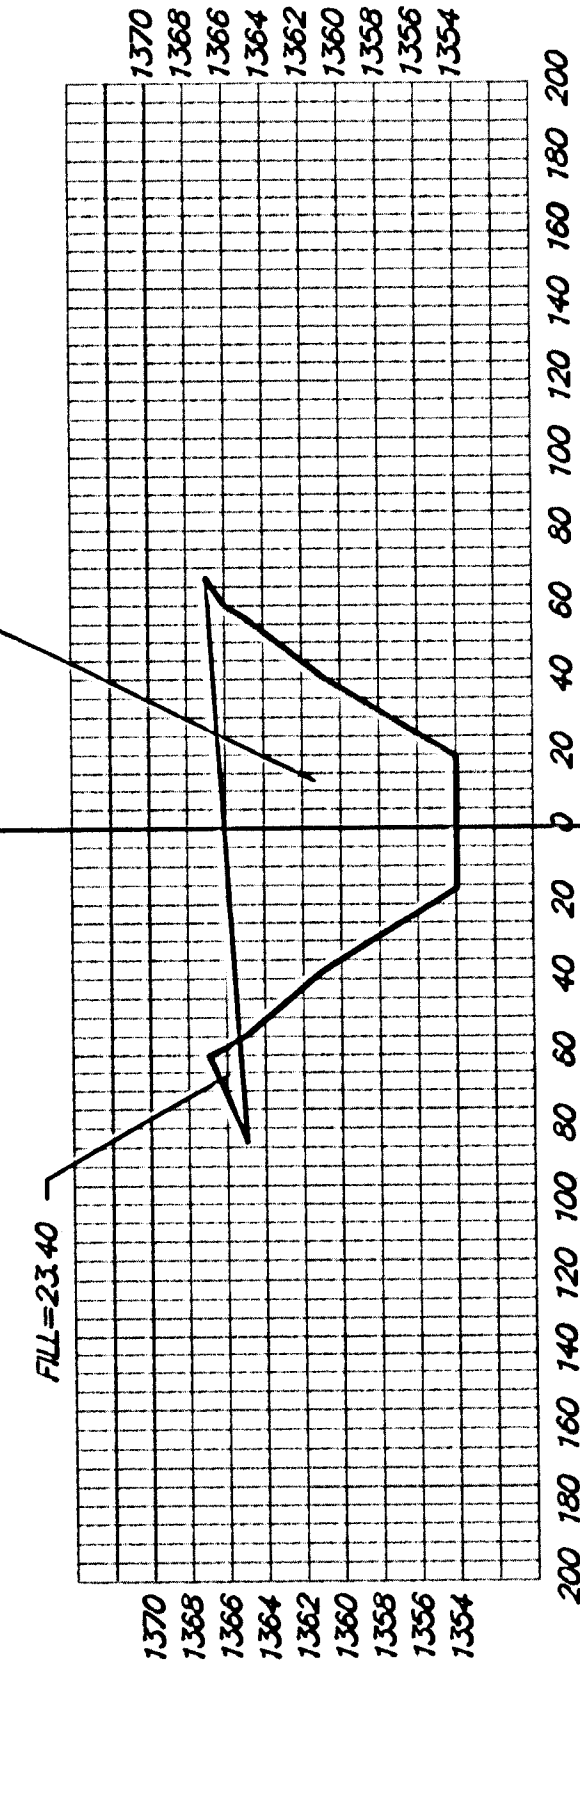

2+20.04

EXC = 906.48
FILL = 23.40

SHEET TOTAL:
EXCAVATION = 5449 C.Y.
FILL = 108 C.Y.

