


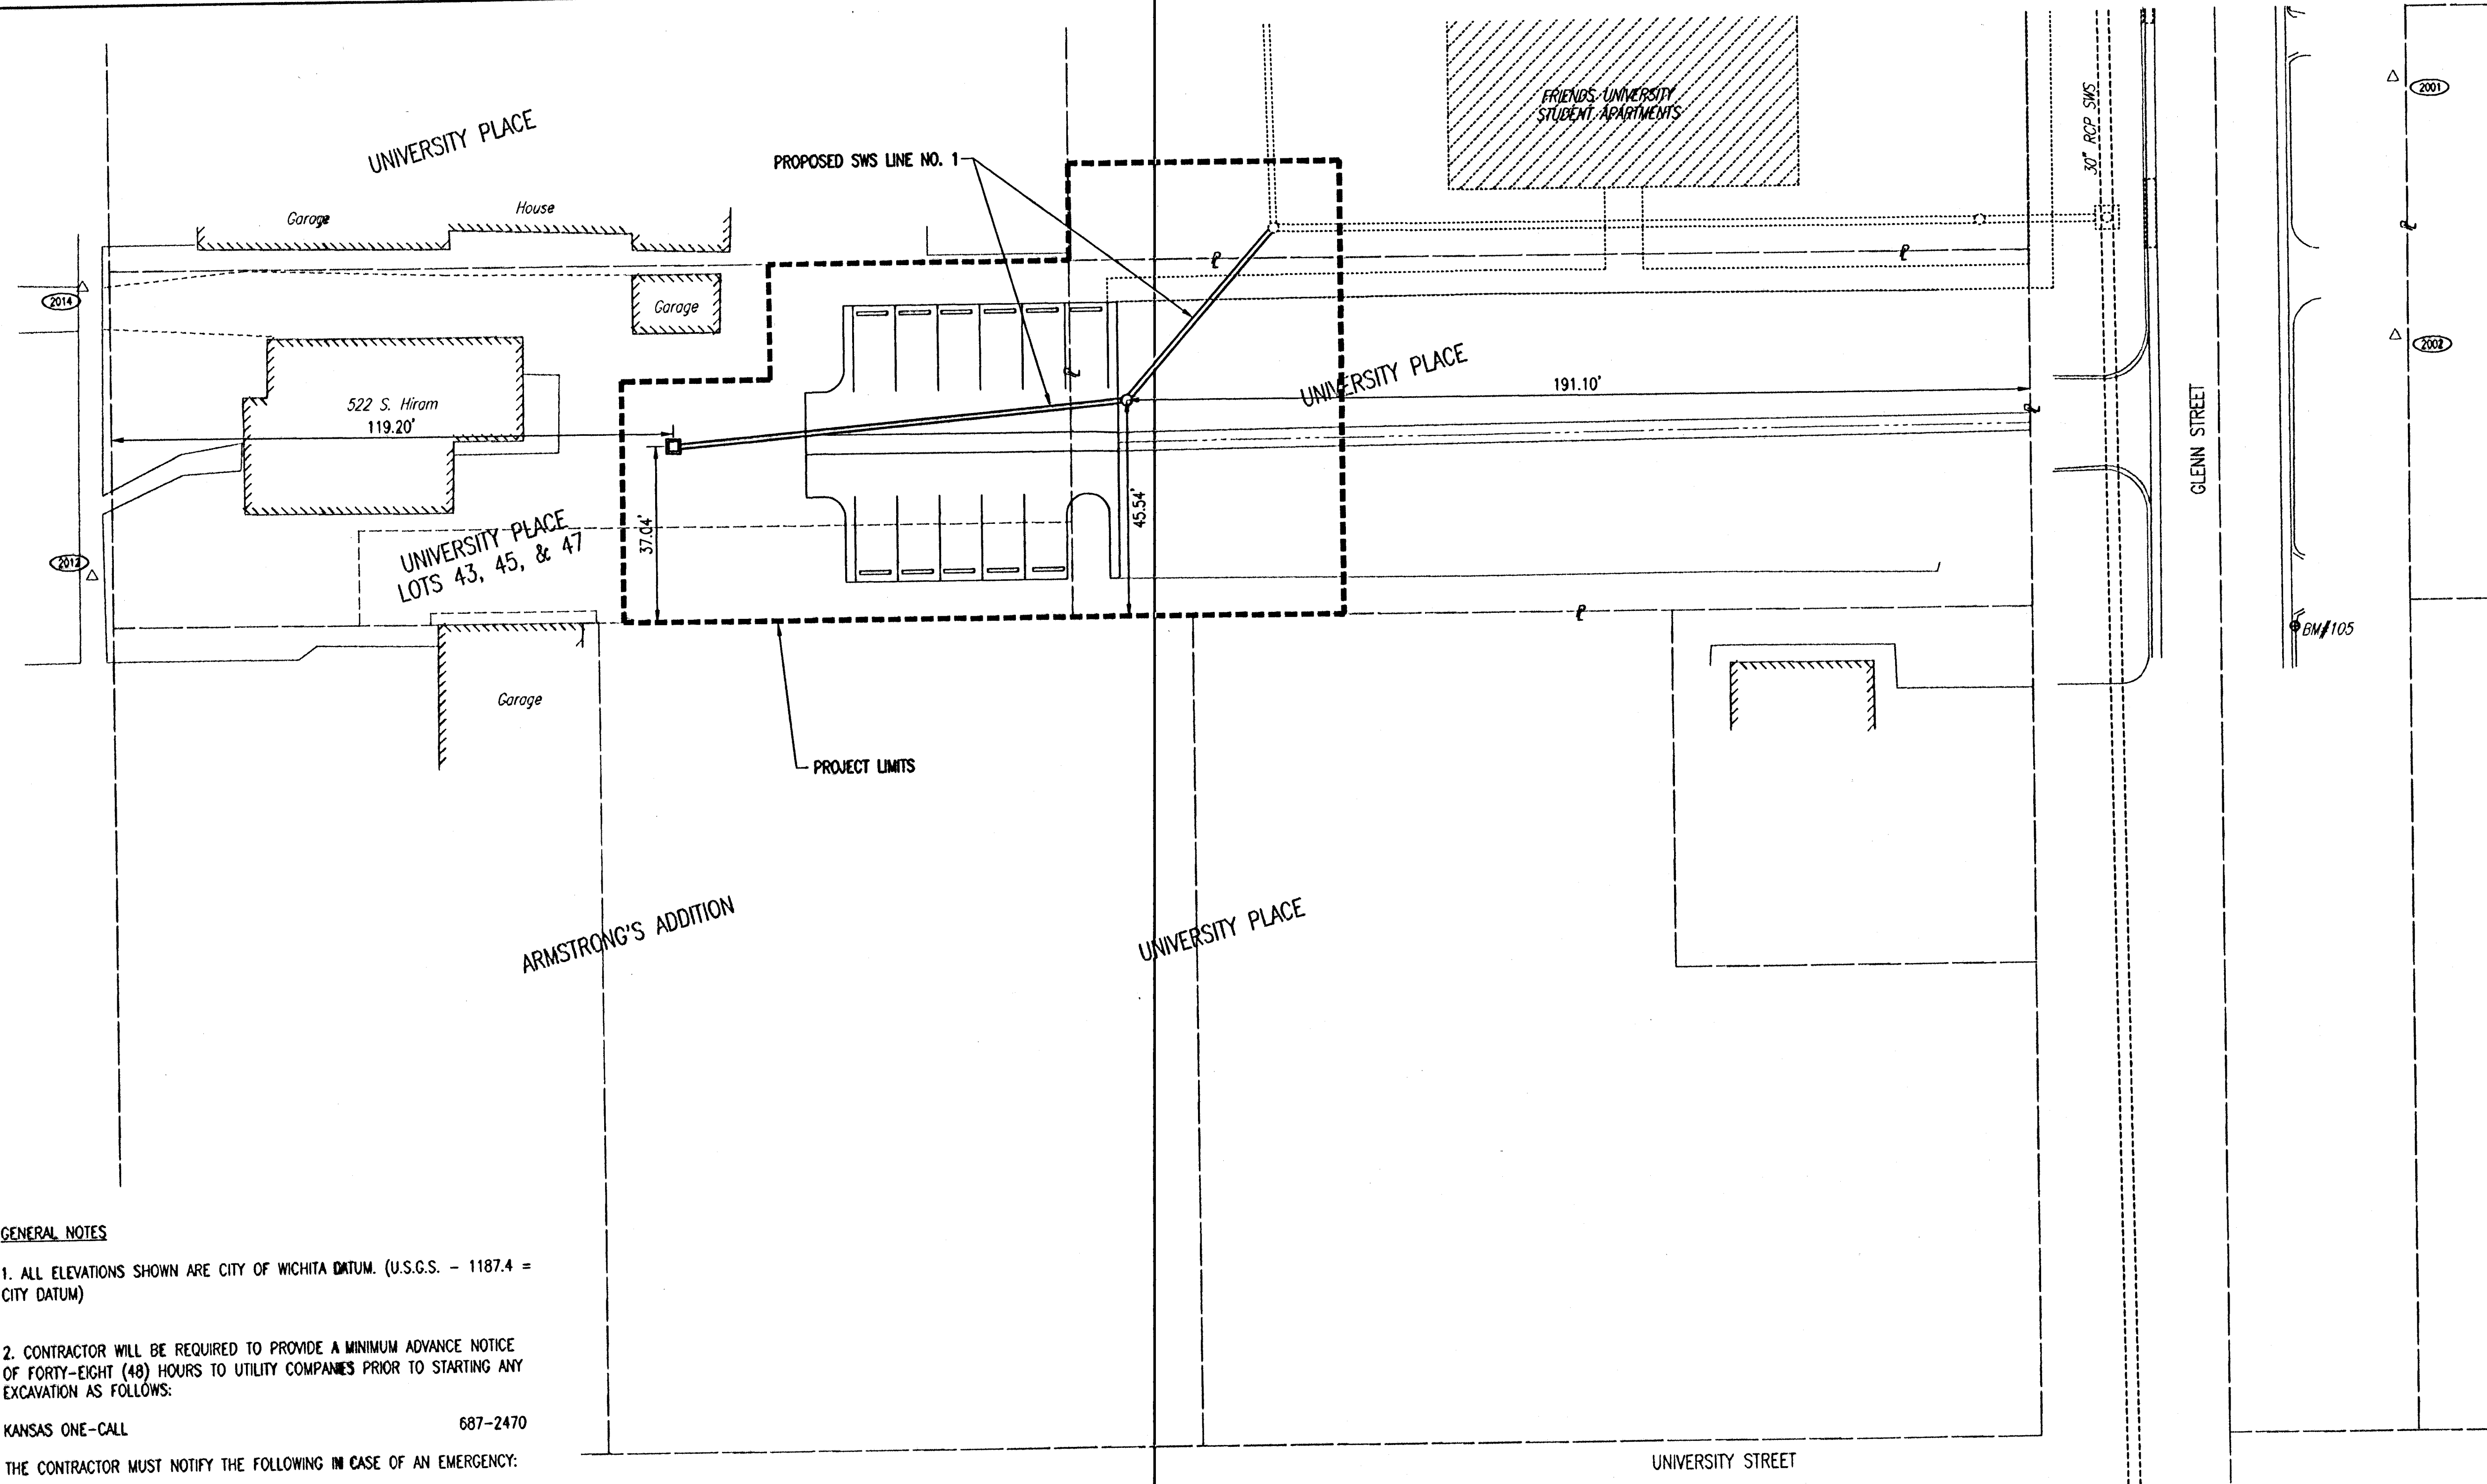

GENERAL NOTES

1. ALL ELEVATIONS SHOWN ARE CITY OF WICHITA DATUM. (U.S.G.S. - 1187.4 = CITY DATUM)

2. CONTRACTOR WILL BE REQUIRED TO PROVIDE A MINIMUM ADVANCE NOTICE OF FORTY-EIGHT (48) HOURS TO UTILITY COMPANIES PRIOR TO STARTING ANY EXCAVATION AS FOLLOWS:

KANSAS ONE-CALL 687-2470

THE CONTRACTOR MUST NOTIFY THE FOLLOWING IN CASE OF AN EMERGENCY:

COX COMMUNICATIONS 262-0661
 KANSAS GAS SERVICE 832-3169
 WESTAR ENERGY 383-8600
 AQUILA 946-0096
 SBC 1(800)-870-8390
 CITY OF WICHITA WATER DEPARTMENT 262-6000
 CITY OF WICHITA SEWER MAINTENANCE 262-6000

3. UNDERGROUND UTILITY SERVICE LINES AND OVERHEAD UTILITY POLE LINES ARE TO BE ADJUSTED AS NECESSARY BY OTHERS PRIOR TO CONSTRUCTION UNLESS THE PLANS SPECIFICALLY CALL FOR THEIR ADJUSTMENT BY THE CONTRACTOR. EXISTING UTILITIES AND THEIR LOCATION, AS SHOWN ON THE PLANS, REPRESENT THE BEST INFORMATION OBTAINABLE FOR DESIGN. LOCATION INFORMATION HAS BEEN OBTAINED FROM THE VARIOUS UTILITY COMPANIES AND IS EITHER FROM COMPANY RECORD DRAWINGS OR COMPANY PROVIDED FIELD LOCATIONS. THE CONTRACTOR WILL BE REQUIRED TO WORK AROUND EXISTING UTILITIES WITHIN THE RIGHT-OF-WAY WHICH DO NOT CONFLICT WITH PROPOSED CONSTRUCTION. CONTRACTOR SHALL SATISFY HIMSELF OF SUBSURFACE CONDITIONS PRIOR TO BIDDING.

4. TREES AND SHRUBS IN PUBLIC RIGHT-OF-WAY WHICH ARE IN DIRECT CONFLICT WITH PROPOSED NEW CONSTRUCTION SHALL BE REMOVED BY THE CONTRACTOR WITH THE ENGINEER APPROVAL. TREES AND SHRUBS WHICH ARE NOT IN DIRECT CONFLICT WITH PROPOSED NEW CONSTRUCTION SHALL BE SAVED AND PROTECTED FROM DAMAGE.

5. RUBBLE FROM THE REMOVAL OF MISCELLANEOUS STRUCTURES SHALL BE DISPOSED OF OFF-SITE BY THE CONTRACTOR.

6. ALL DISPOSAL SITES MUST BE APPROVED BY THE KANSAS DEPARTMENT OF HEALTH AND ENVIRONMENT. MATERIAL EITHER STOCKPILED OR DISPOSED OF IN A FLOOD PLAIN WOULD REQUIRE A KANSAS STATE BOARD OF AGRICULTURE PERMIT. ANY MATERIAL DUMPED IN WATERS OF THE UNITED STATES OR WETLANDS IS SUBJECT TO U.S. CORPS OF ENGINEERS PERMITTING REGULATIONS. ANY MATERIAL BURIED OR STOCKPILED BEYOND APPROVED CONSTRUCTION LIMITS WOULD REQUIRE ADDITIONAL ARCHEOLOGICAL INVESTIGATIONS UNLESS BURIED IN A PREVIOUSLY APPROVED BORROW LOCATION.

7. THE CONTRACTOR SHALL BE RESPONSIBLE FOR PRESERVING PROPERTY IRONS. THE CONTRACTOR WILL BE REQUIRED TO RE-ESTABLISH ANY PROPERTY IRONS WHICH ARE DAMAGED OR DESTROYED BY HIS CONSTRUCTION OPERATIONS. SUCH IRONS SHALL BE RE-ESTABLISHED BY A LICENSED LAND SURVEYOR IN ACCORDANCE WITH STATE LAWS.

8. ALL AREAS DISTURBED DURING CONSTRUCTION SHALL BE SEEDED, FERTILIZED, AND MULCHED ACCORDING TO CITY OF WICHITA STANDARDS AND SPECIFICATIONS.

9. ALL CONSTRUCTION MATERIALS AND PROCEDURES SHALL BE IN ACCORDANCE WITH THE CITY OF WICHITA STANDARDS AND SPECIFICATIONS FOR STORM AND SANITARY SEWER CONSTRUCTION.

10. ALL LAWN/TURF AREAS DISTURBED BY CONSTRUCTION OF THE PROPOSED IMPROVEMENTS SHALL BE SEEDED PER THE SPECIFICATIONS OR RESTORED WITH THE SAME GRASS/SOD AS EXISTING. RESTORATION OF DISTURBED AREAS SHALL INCLUDE, BUT NOT BE LIMITED TO, TOP SOIL PREPARATION, SEEDING, MULCH, AND/OR RESEEDING. ALL SEEDING/SODDING WORK SHALL BE IN ACCORDANCE WITH THE CITY OF WICHITA STANDARD SPECIFICATIONS AND THE CITY OF WICHITA ADMINISTRATIVE REGULATION NO. A78 WHICH GOVERNS CLEANUP AND RESTORATION OR REPLACEMENT FOLLOWING CONSTRUCTION.

11. THE CONTRACTOR SHALL GIVE ALL PROPERTY OWNERS AND/OR TENANTS OF DEVELOPED PROPERTY ABUTTING THE CONSTRUCTION OF THIS PROJECT A MINIMUM OF TEN (10) DAYS ADVANCE NOTICE PRIOR TO START OF CONSTRUCTION.

12. MANHOLE AND AREA INLET TOPS SHALL BE ADJUSTED FLUSH WITH PROPOSED PAVEMENT. MANHOLE TOPS IN NON-PAVED AREAS SHALL BE ADJUSTED TO 0.2' ABOVE FINAL GRADE.

13. THE CONTRACTOR SHALL ERECT WARNING SIGNS, FLASHING LIGHTS, AND BARRICADES IN COMPLIANCE WITH THE MANUAL ON UNIFORM TRAFFIC CONTROL DEVICES (MUTCD). THE CONTRACTOR SHALL NOT HAVE ANY TRENCH REMAIN OPEN OVERNIGHT OR ON WEEKENDS.

- LEGEND**
- EXISTING STORM SEWER
 - PROPOSED STORM SEWER
 - PROPOSED STORM SEWER MANHOLE
 - PROPOSED AREA INLET
 - PROPOSED STORM SEWER

BENCHMARKS

BM#10 - N-9,718.49, E-9,558.88 (NOT SHOWN)
 Chiseled "d" on E top of curb in Hiram Street, near the SW corner of house 522 S. Hiram on N side of concrete drive, 225'± N of centerline of University Avenue (NOT SHOWN)
 Elev.=108.52

BM#105 - N-9,708.33, E-10051.76
 Chiseled "d" in top of east curb in Glenn Street, S side of concrete entrance to house 520 S. Glenn, W of light pole, W of NW corner of University Friends Church, 235'± N of centerline of University Street
 Elev.=108.52

CONTROL POINTS

CP#2001 - N-9,823.5647, E-10,074.1893
 Chiseled "+" in center of sidewalk
 21.92' W, E back of curb in Glenn Street
 15.22' NNE, NW property corner of house 516 S. Glenn Street
 2.60' E, E edge of sidewalk

CP#2002 - N-9,769.1258, E-10,073.8894
 Chiseled "+" in center of sidewalk
 2.40' W, W edge of sidewalk
 21.80' W, E back of curb in Glenn Street
 8.70' N, S edge on concrete drive at house 516 S. Glenn Street

CP#2012 - N-9,726.9097, E-9,585.9607
 Chiseled "+" in center of sidewalk
 2.50' W, W edge of sidewalk
 12.03' SSE, SW property corner of house 522 S. Hiram Street
 27.00' W, E back of curb in Hiram Street

CP#2014 - N-9,787.5304, E-9,584.9321
 Chiseled "+" in W 1/2 of sidewalk
 0.97' W, W edge of sidewalk
 6.55' NE Property corner, 3/4" Iron Pipe at NW corner of house 522 S. Hiram Street
 25.70' W, E back of curb in Hiram Street

LEGAL DESCRIPTION
 Lots 43, 45, 47, University Place, Addition to Wichita

Revision		By	Date
CITY OF WICHITA, KANSAS FRIENDS UNIVERSITY PARKING LOT KEY MAP AND GENERAL NOTES JAMES L. ARMOUR, P.E. - CITY ENGINEER CITY OF WICHITA PRIVATE PROJECT NO. 1672 PPS (607861) Professional Engineering Consultants, P.A. 303 S. TOPEKA • WICHITA, KANSAS 67202 316-262-2691 • FAX 316-262-3003			
Designed by	DWH	Job No.	35-06193-003
Drawn by	AEE	Date	May 2006
			Sht. 2 of 10