


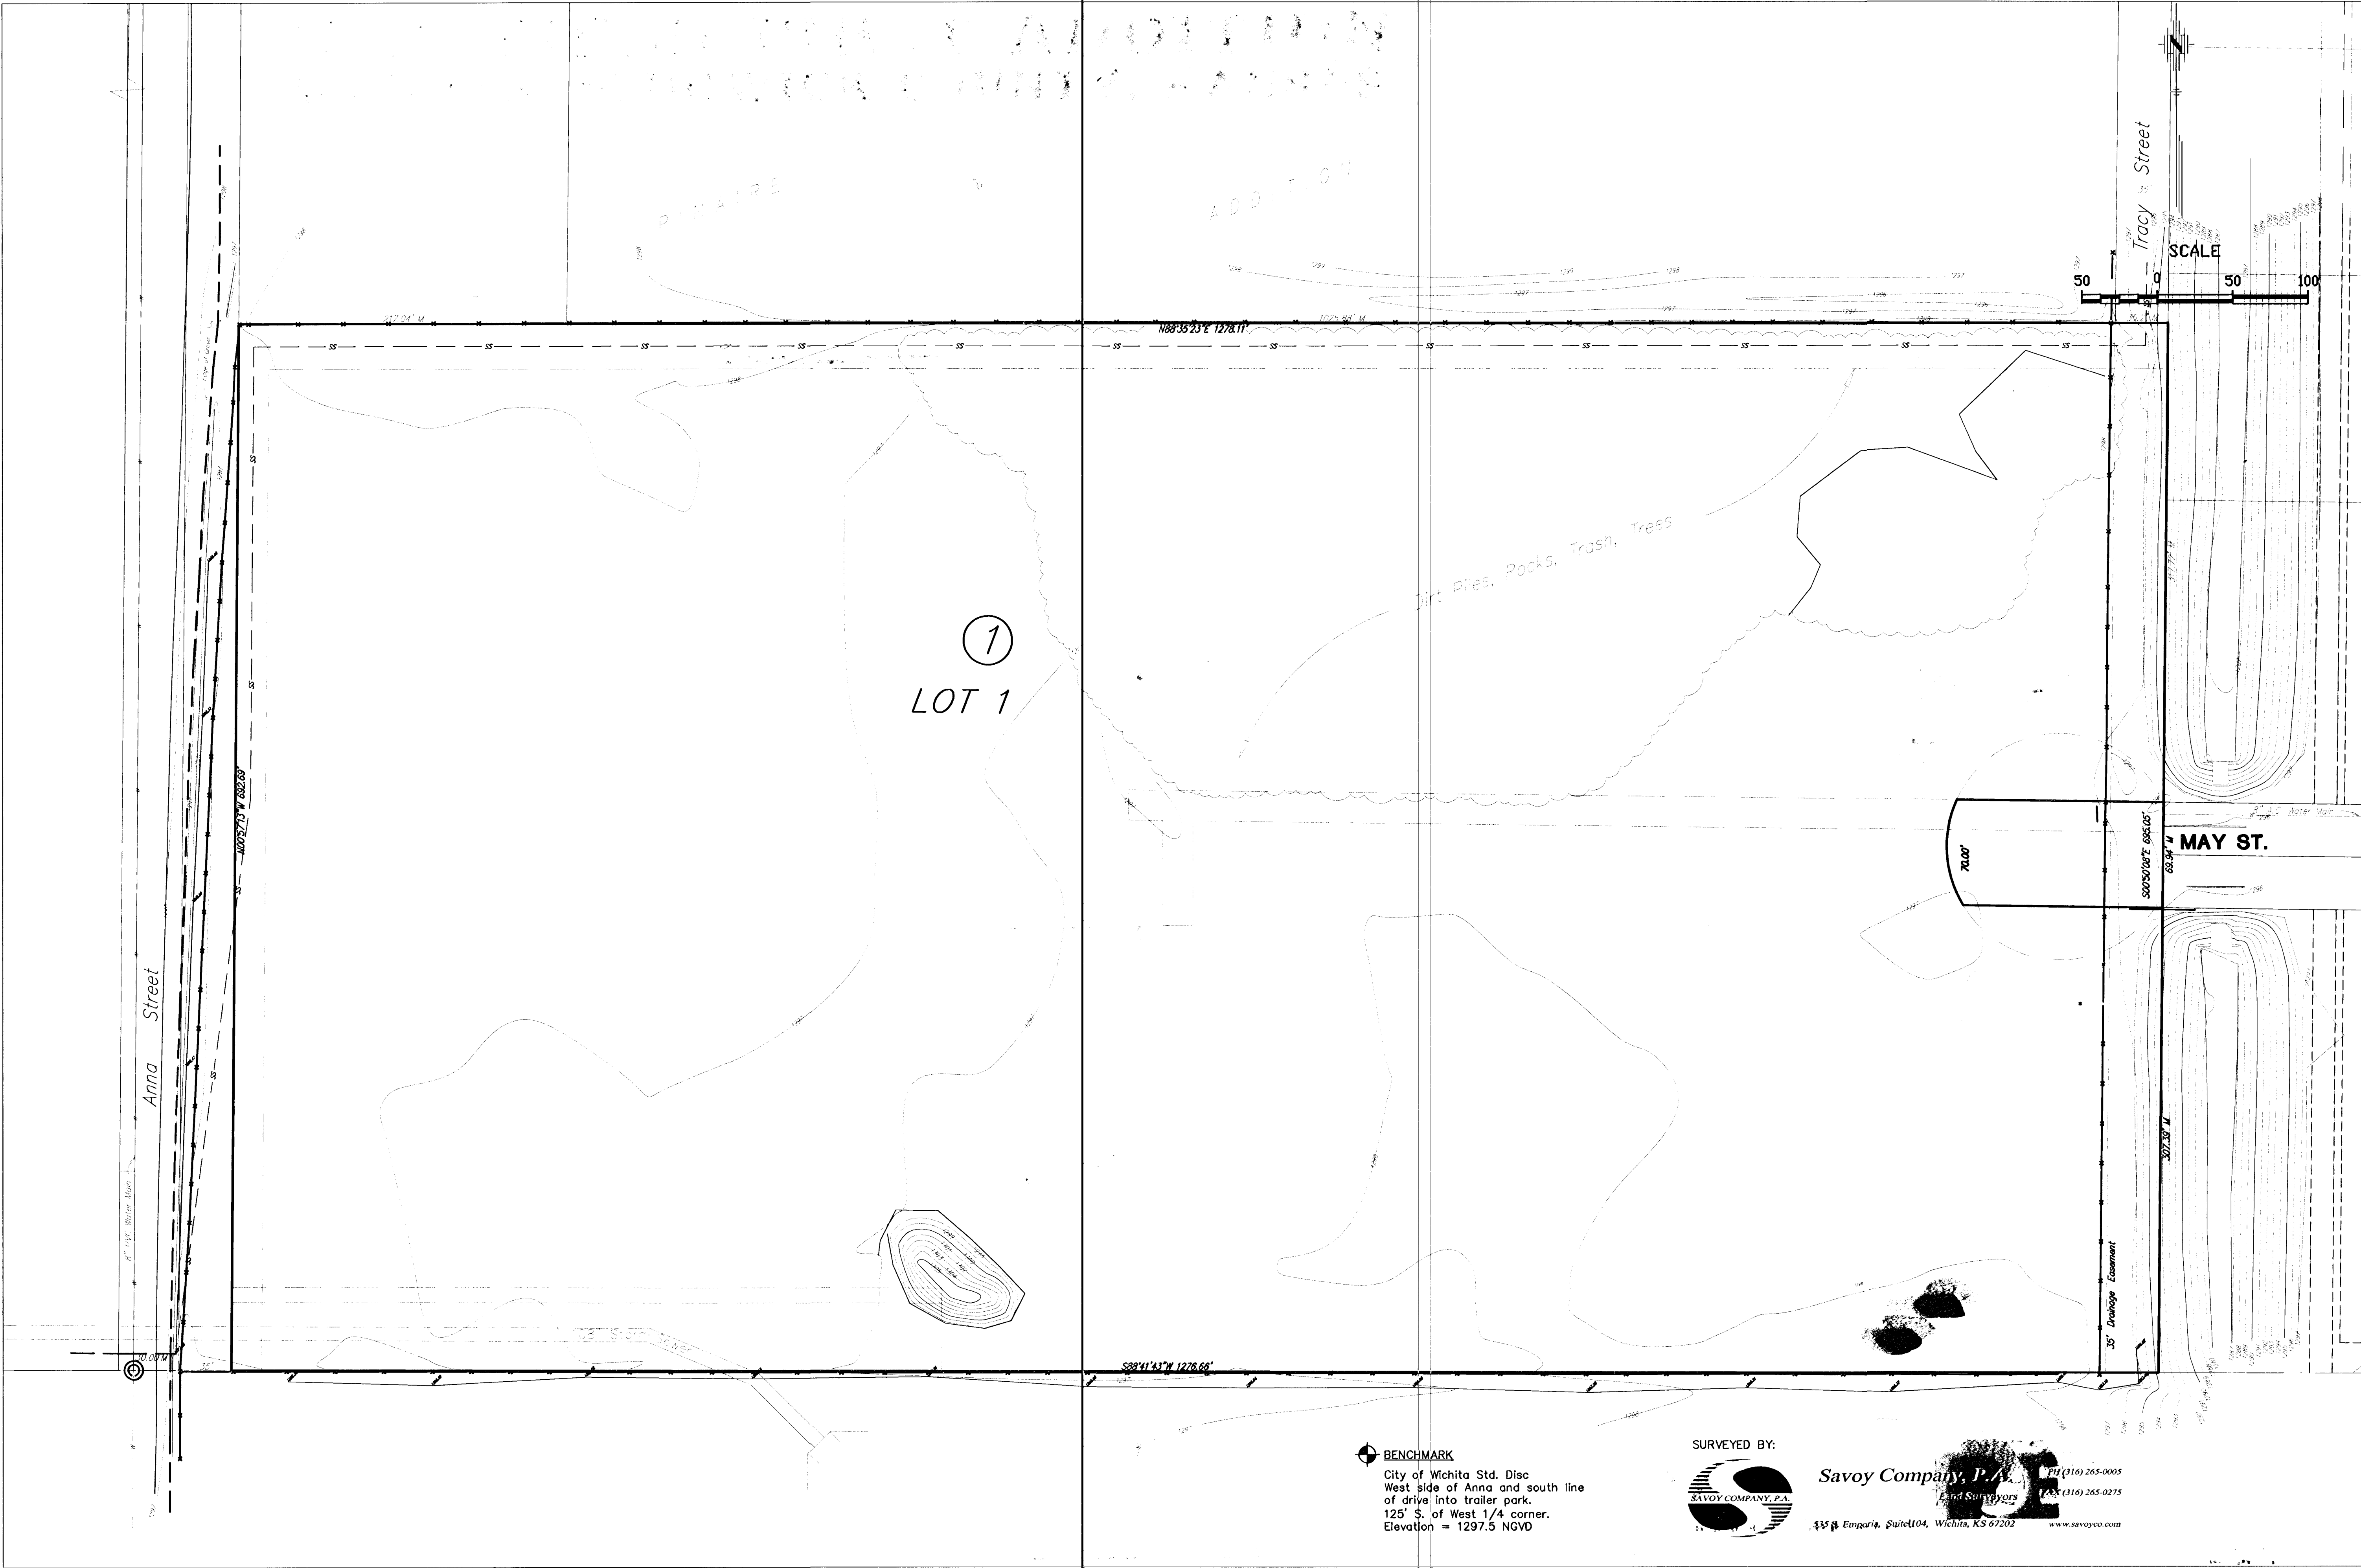

Revision		Date	
No.	Δ		Δ
MAY FIELD FIRST ADDITION		EXISTING CONDITIONS	
CITY OF WICHITA, KANSAS		JIM ARMOUR, P.E. - CITY ENGINEER	
POE & ASSOCIATES OF KANSAS, INC.		CONSULTING ENGINEERS	
5940 E Central, Suite 200 ■ Wichita, KS 67208-4242		Phone 316/685-4114 ■ FAX 316/685-4444	
PE		FINAL	
Designed By: T. Austin		Sheet	
Drawn By: S. Schmidt		7 of 8	
Poe Job No.: 815/bose.dwg			
Date: 04/20/06			

⬮ BENCHMARK
City of Wichita Std. Disc
West side of Anna and south line
of drive into trailer park.
125' S. of West 1/4 corner.
Elevation = 1297.5 NGVD

SURVEYED BY:

Savoy Company, P.A.
Land Surveyors
4358 Emporia, Suite 104, Wichita, KS 67202
Tel (316) 265-0005 Fax (316) 265-0275
www.savoyco.com