
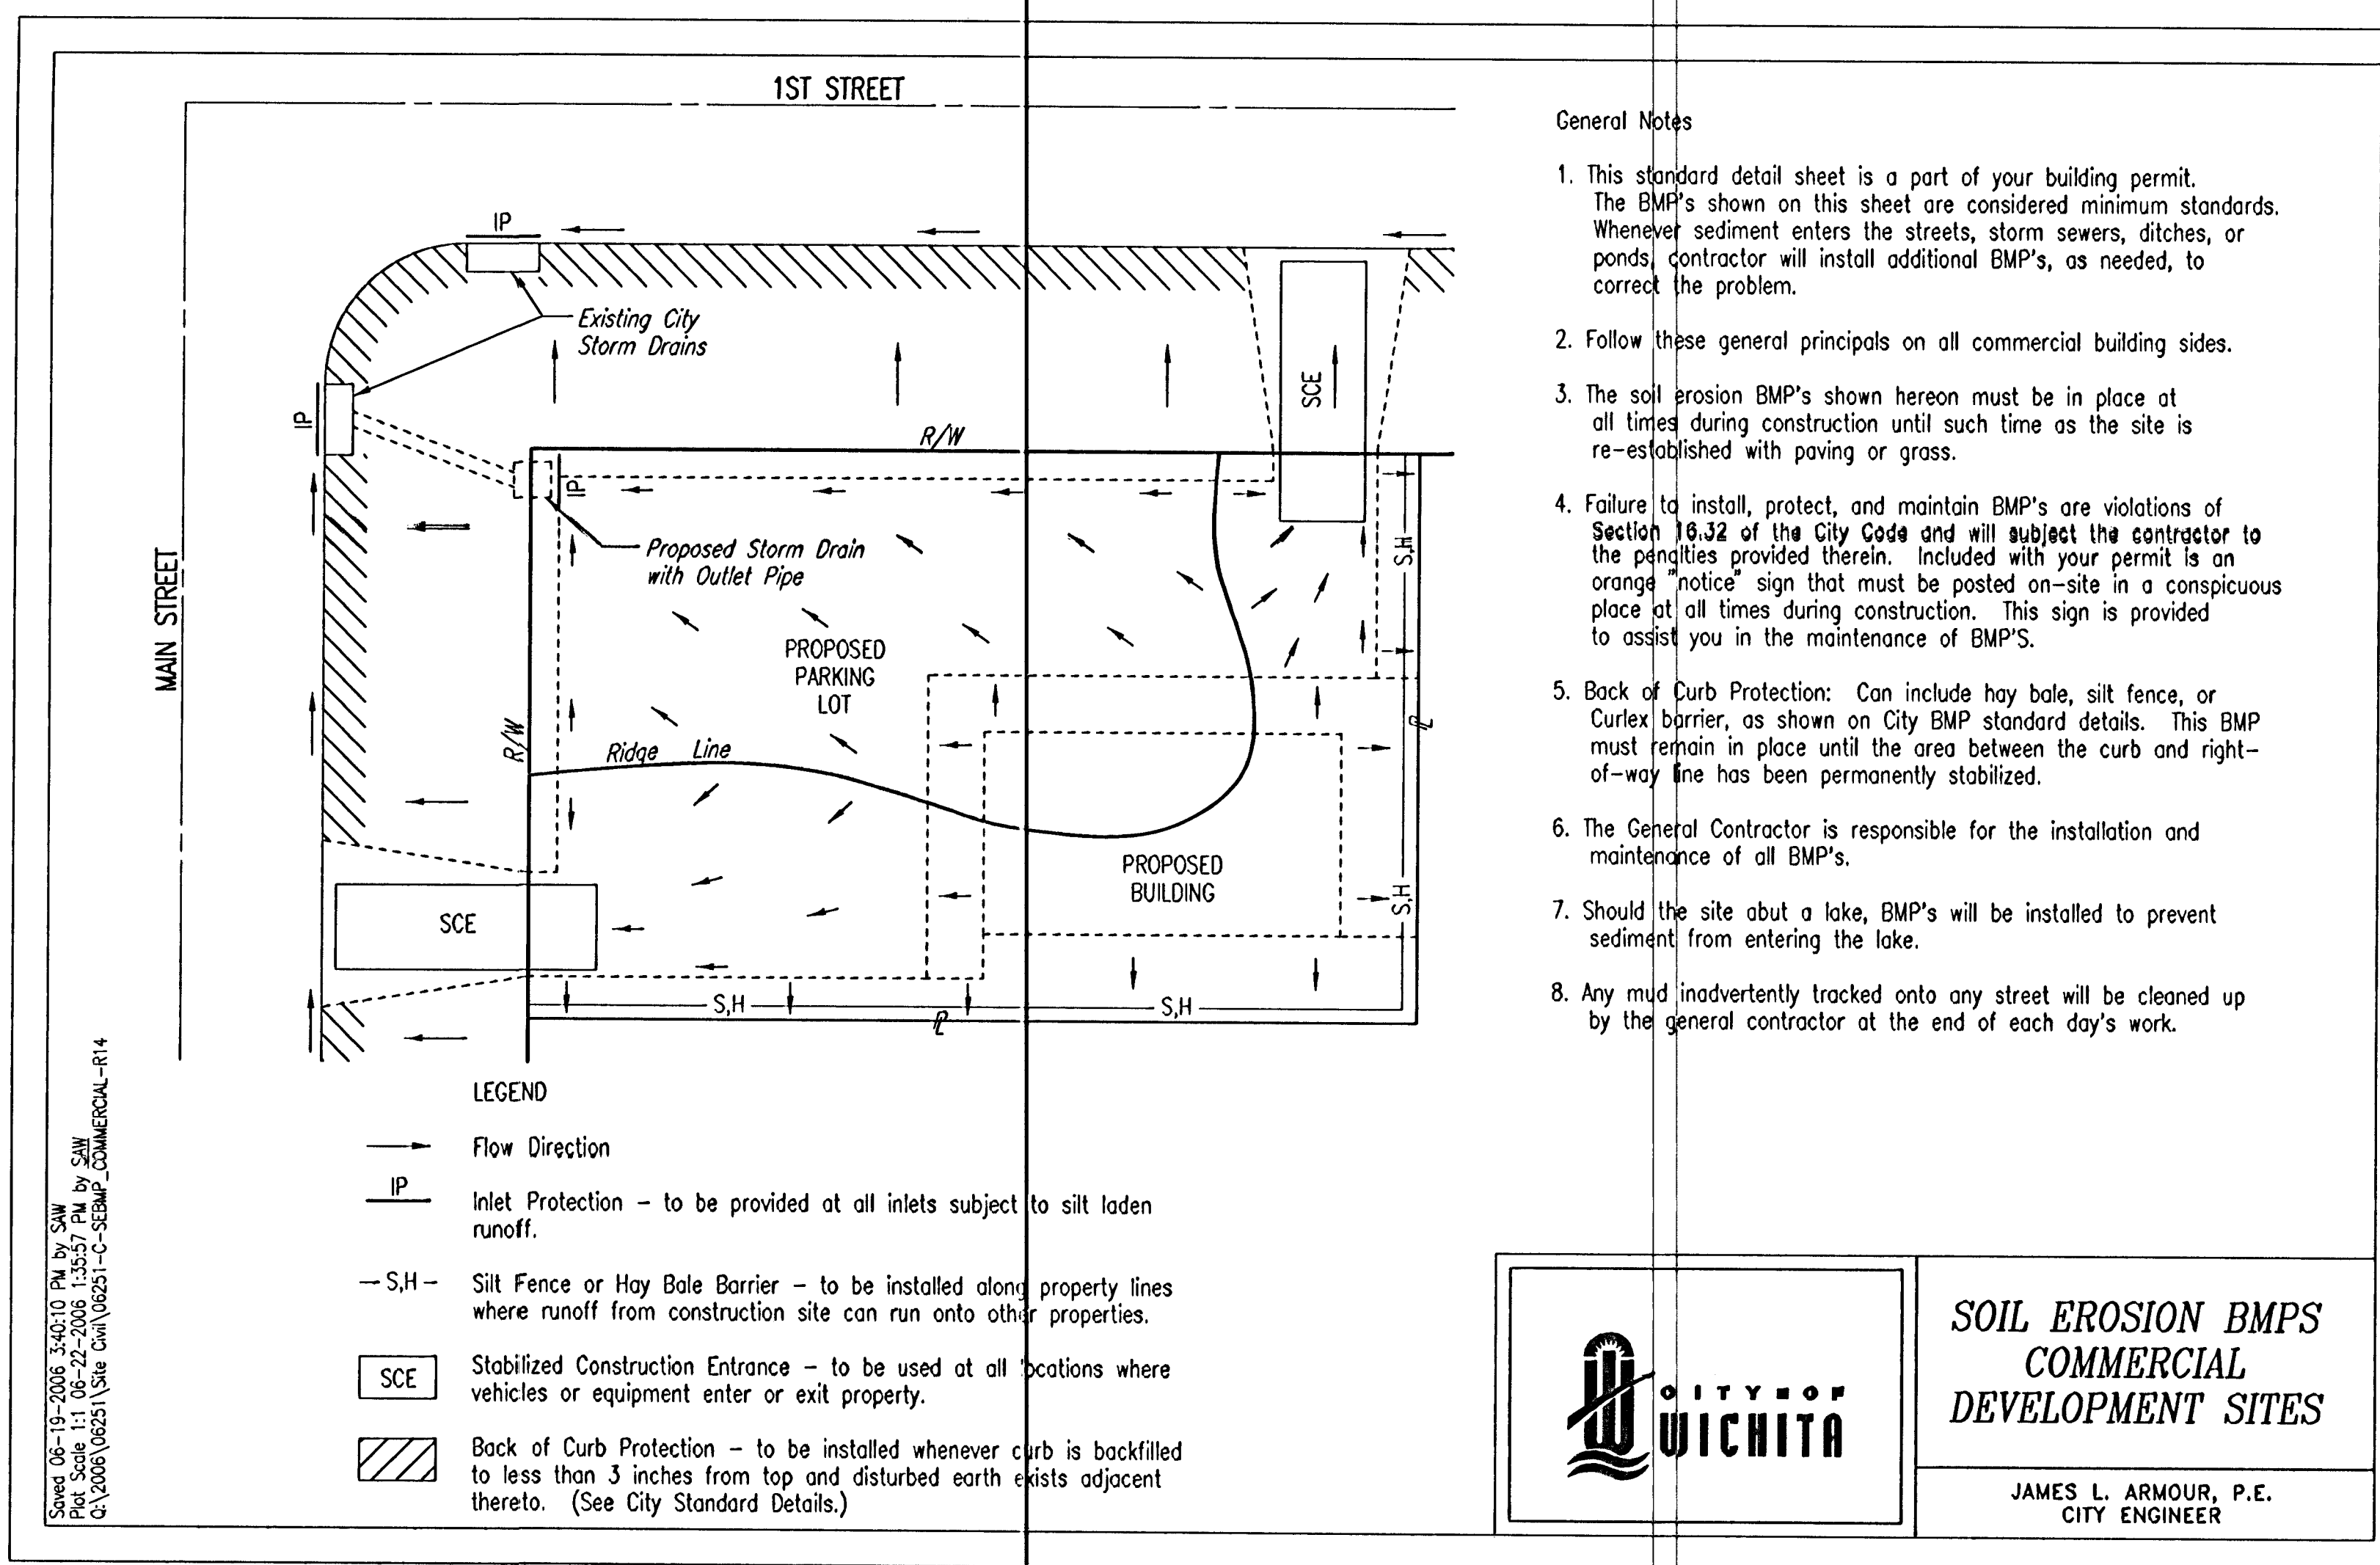


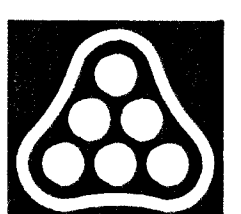

	No.	Revision	By	Date
	CHEDDAR'S THE GATEWAY CENTER 2ND ADDITION SOIL EROSION BMP COMMERCIAL			
	JAMES L. ARMOUR, P.E.-CITY ENGINEER CITY OF WICHITA PRIVATE PROJECT NO. 1675 PPS (607861) Professional Engineering Consultants, P.A. 303 S. TOPEKA • WICHITA, KANSAS 67202 316-262-2691 • FAX 316-262-3003			
	Designed by DWH	Job No. 35-06251	Date June 2005	SHEET NO. C5.2