
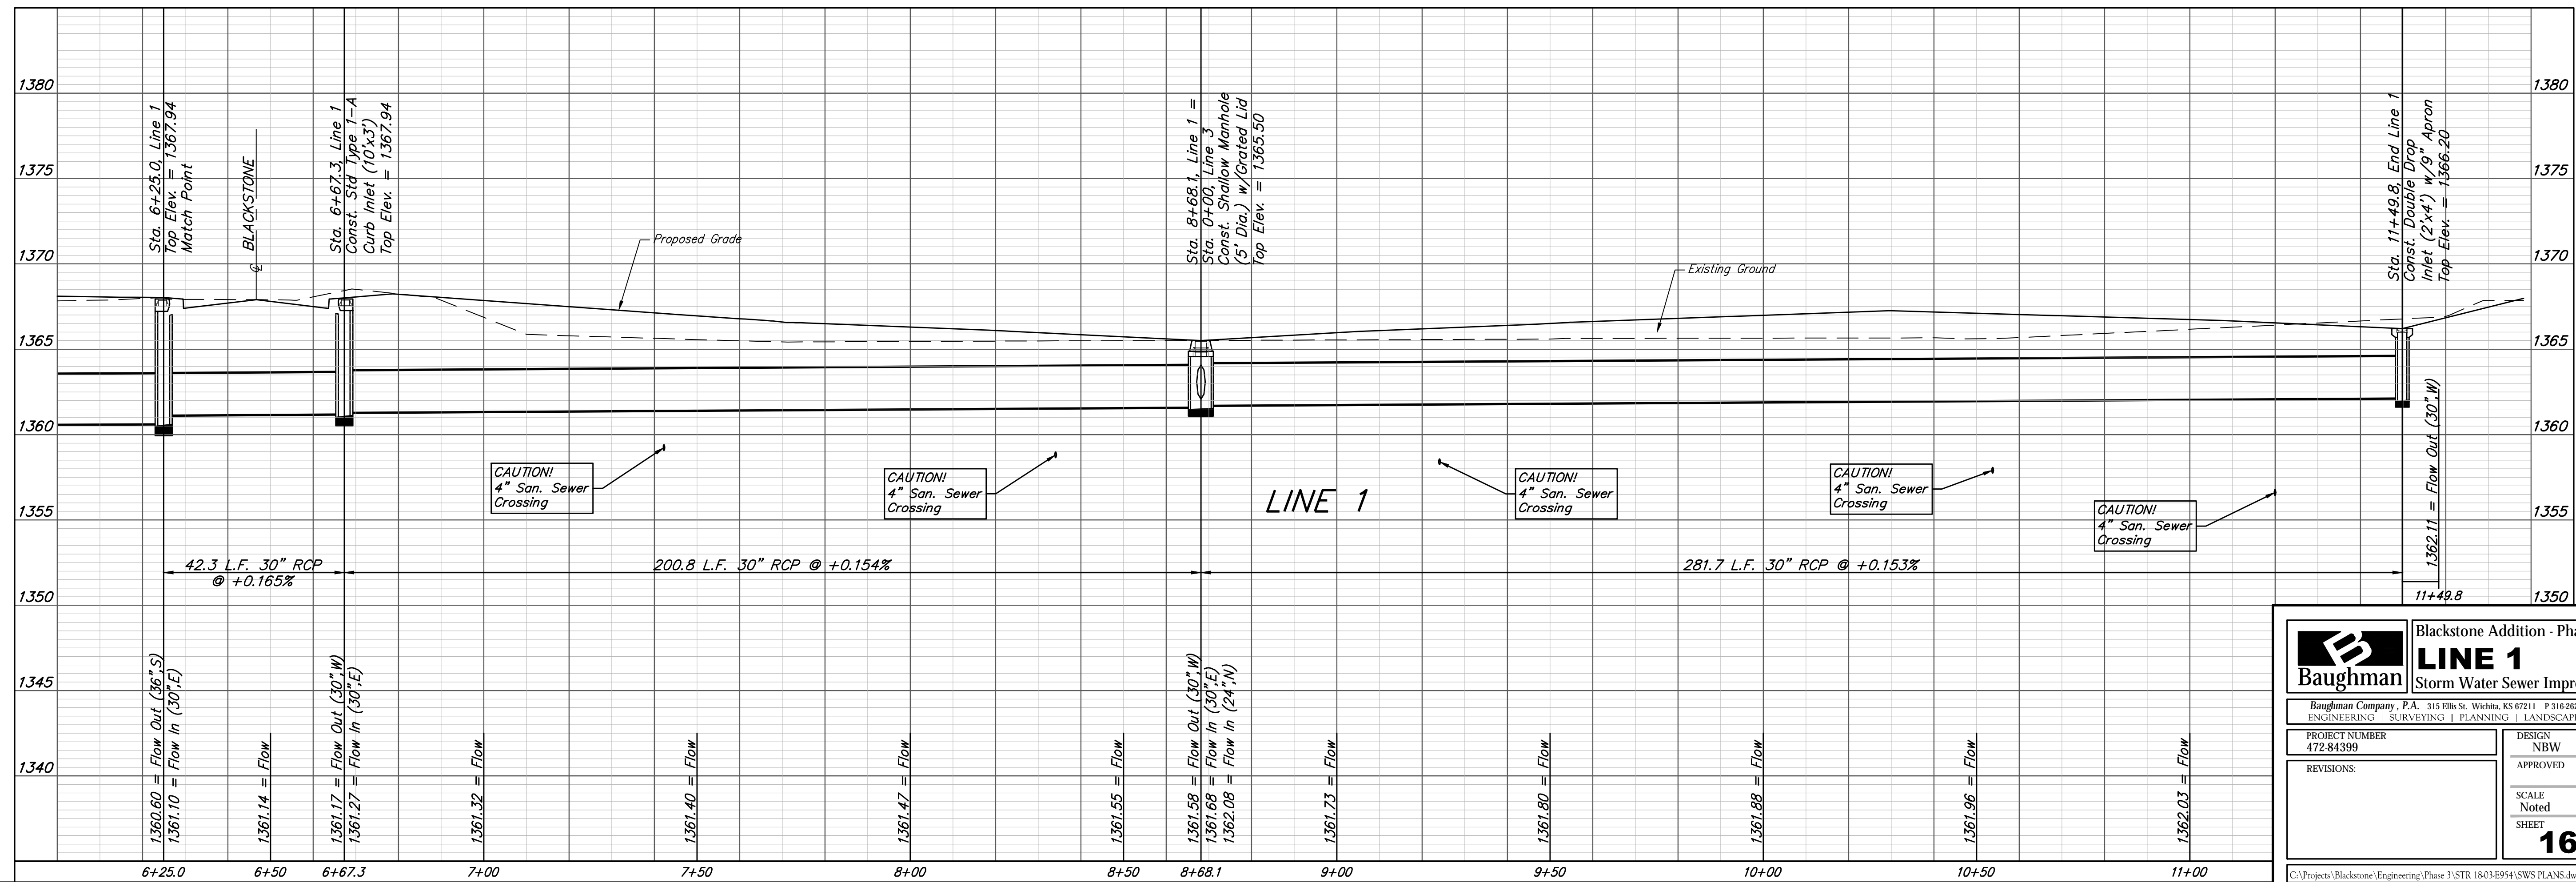
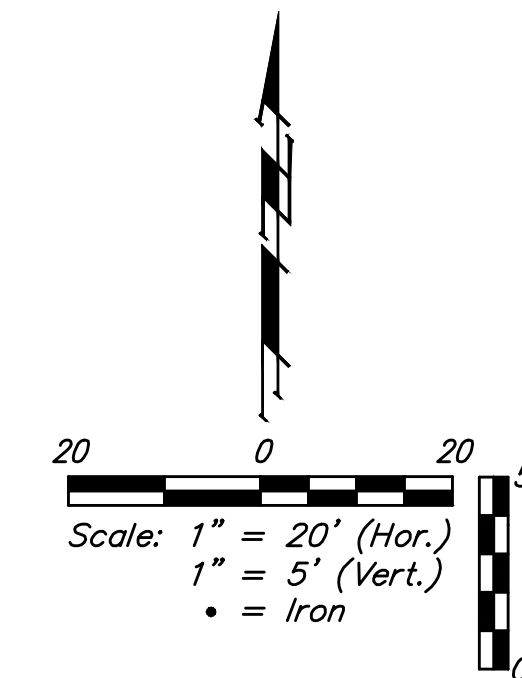


BENCHMARKS:
 City of Wichita Disc at Southwest
 Corner of 135th St. W. & 13th St. N
 30.00'± S. of \odot
 35.00'± W. of \odot
 Elev. = 1355.65 NGVD29

Small Railroad Spike in 2nd HLP W.
 of 135th St. W. on South Side of
 13th St. N., (N. Face of HLP).
 Elev. = 1359.50 NGVD29

Small Railroad Spike in 4th HLP W.
 of 135th St. W. on South Side of
 13th St. N., (N. Face of HLP).
 Elev. = 1366.64 NGVD29

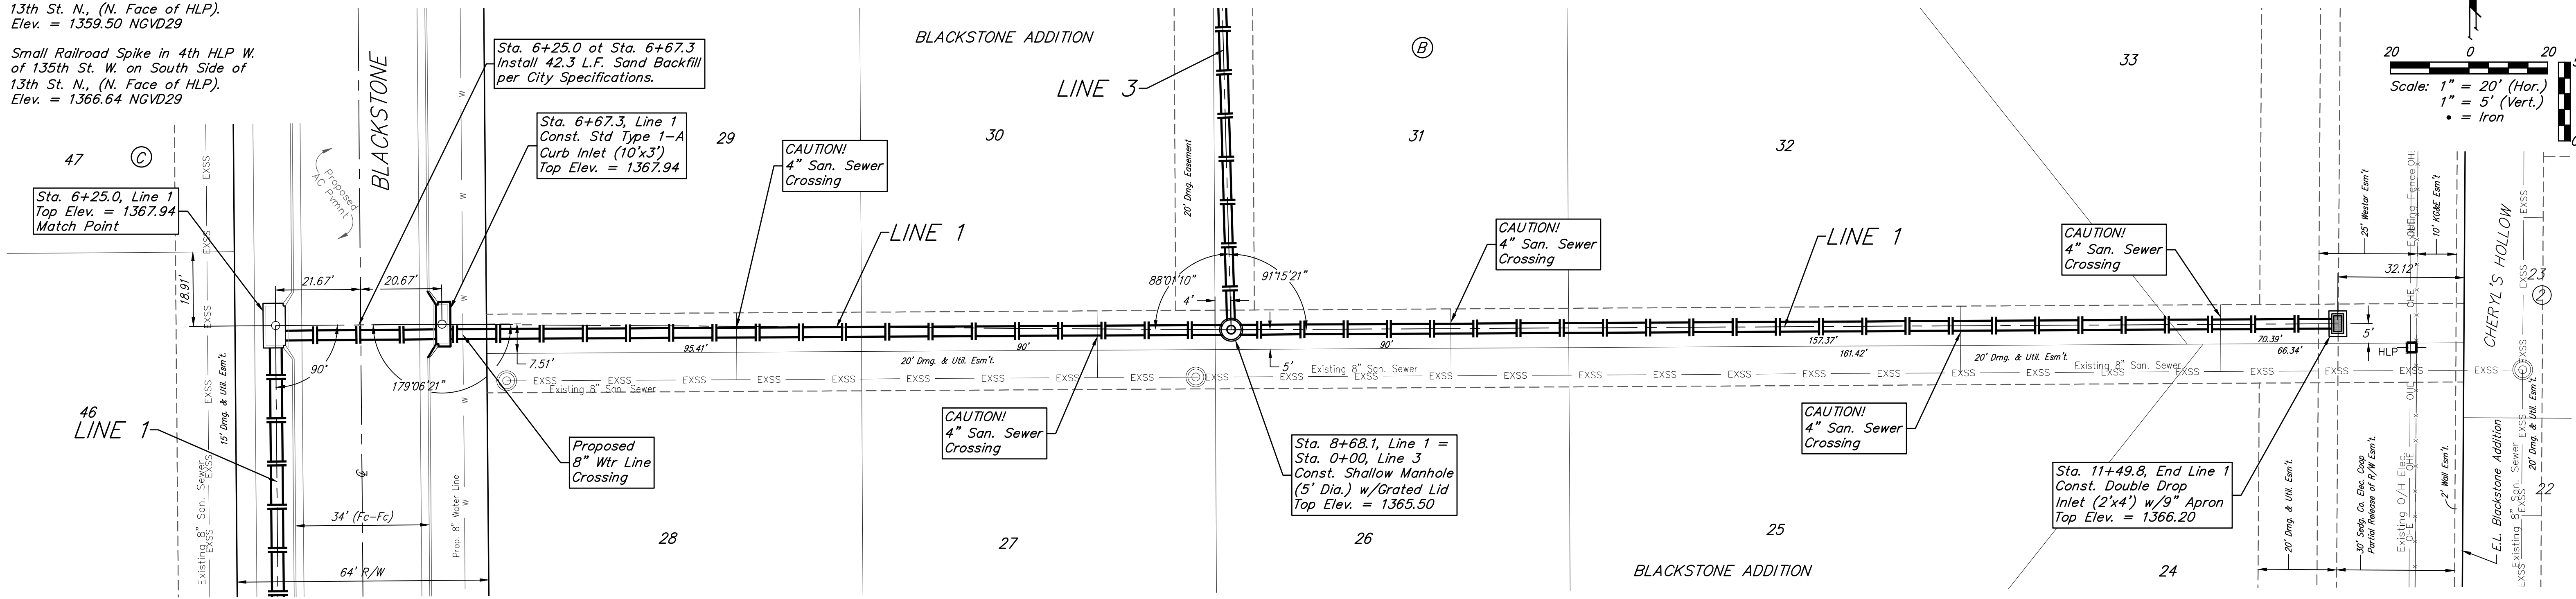

Baughman Blackstone Addition - Phase III
LINE 1
 Storm Water Sewer Improvements

Baughman Company, P.A. 315 Ellis St. Wichita, KS 67211 P 316-262-7271 F 316-262-0149
 ENGINEERING | SURVEYING | PLANNING | LANDSCAPE ARCHITECTURE

PROJECT NUMBER: 472-84399
 DESIGN: NBW
 DRAWN: JAK
 APPROVED: [Signature]
 DATE: 8/27/18

REVISIONS:

SCALE: Noted
 SHEET: **16 OF 41**

C:\Projects\Blackstone\Engineering\Phase 3\STR 1803E954\SWS PLANS.dwg