
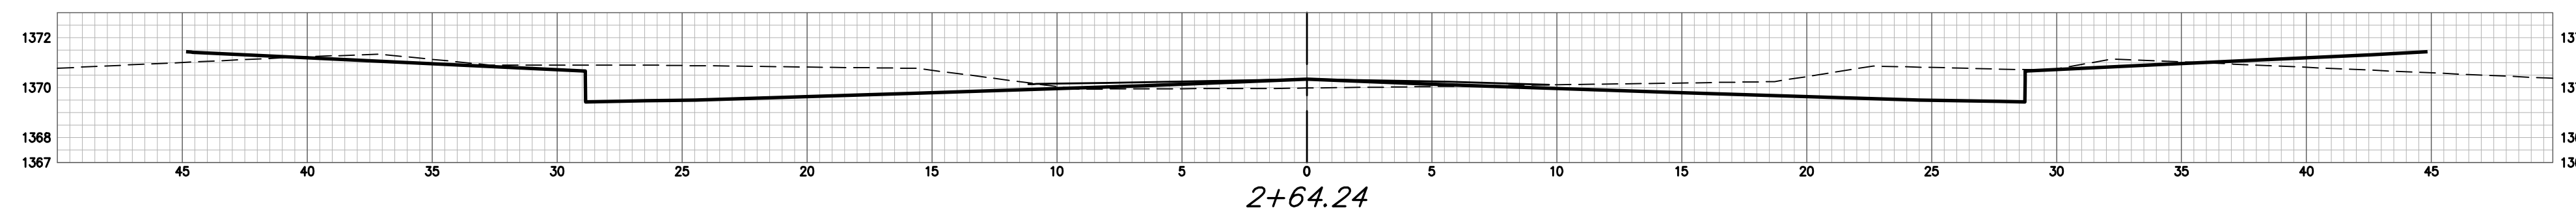
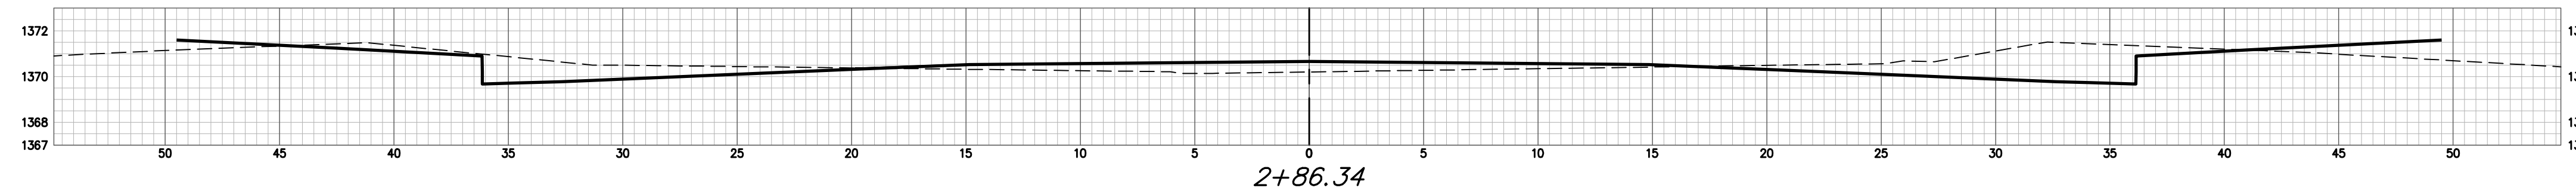
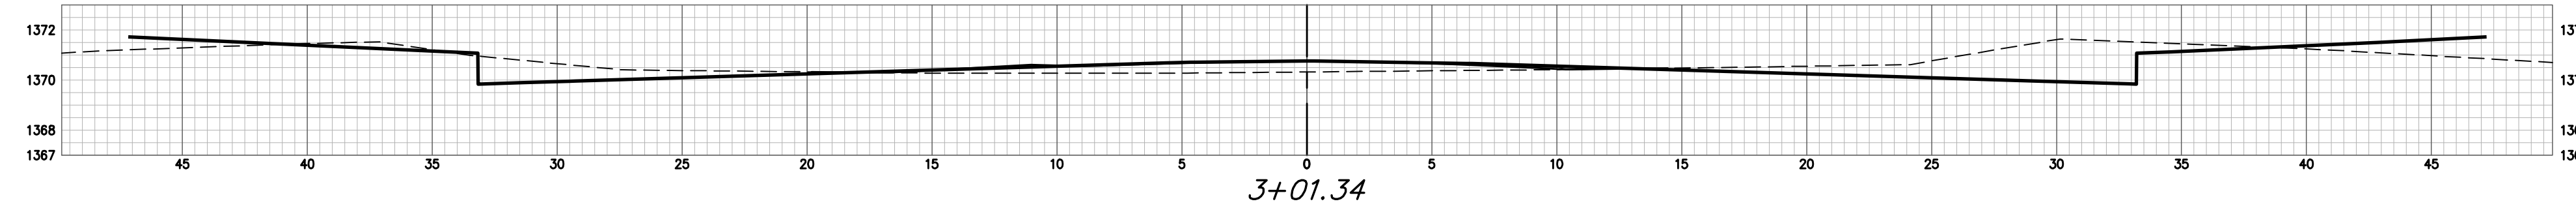
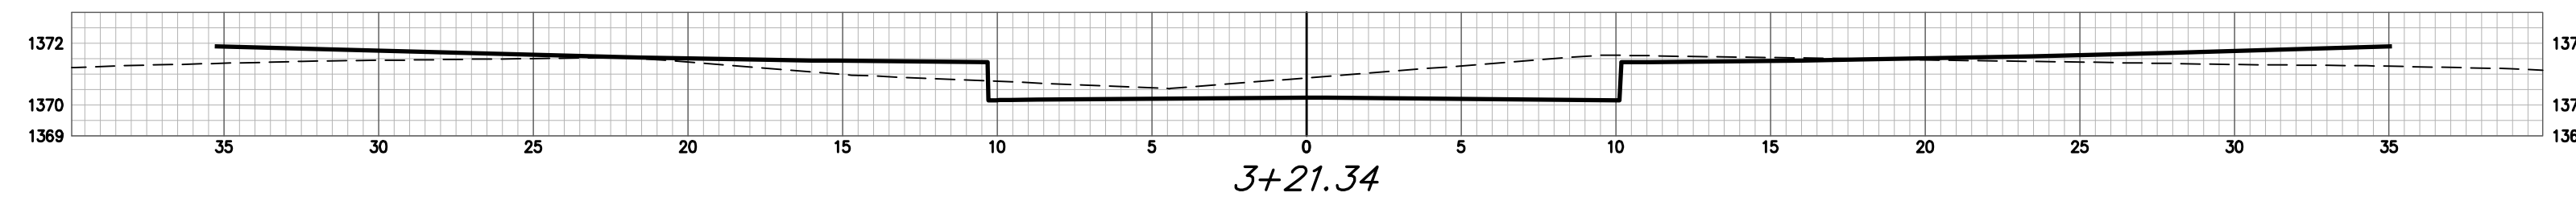


BLAKSTONE CT (Lots 11-18 Block B) CY Excavation (unadjusted)				BLAKSTONE CT (Lots 11-18 Block B) CY Compacted (unadjusted)				BLAKSTONE CT (Lots 11-18 Block B) CY Loose Fill (unadjusted)			
Station	Area	Volume	Total	Station	Area	Volume	Total	Station	Area	Volume	Total
0+37.01	9.89	0.00	0.00	0+37.01	0.00	0.00	0.00	0+37.01	15.88	0.00	0.00
0+50	7.59	4.20	4.20	0+50	0.36	0.09	0.09	0+50	10.09	6.25	6.25
1+00	8.50	14.91	19.11	1+00	0.31	0.62	0.71	1+00	9.56	18.35	24.59
1+50	14.71	22.86	41.97	1+50	0.19	0.46	1.17	1+50	14.93	21.35	45.94
2+00	9.77	22.86	64.83	2+00	0.00	0.17	1.34	2+00	2.97	16.33	62.27
2+36.35	21.80	21.25	86.07	2+36.35	0.00	0.00	1.34	2+36.35	0.31	2.21	64.48
2+64.24	37.55	30.66	116.74	2+64.24	4.82	2.49	3.84	2+64.24	4.69	2.58	67.07
2+86.34	27.32	26.54	143.28	2+86.34	10.41	6.23	10.07	2+86.34	4.74	3.86	70.92
3+01.34	22.80	13.92	157.20	3+01.34	7.84	5.07	15.14	3+01.34	6.21	3.04	73.96
3+21.34	16.86	14.69	171.89	3+21.34	0.00	2.90	18.04	3+21.34	12.57	6.96	80.92
3+36.34	0.00	4.68	176.58	3+36.34	0.00	0.00	18.04	3+36.34	0.01	3.49	84.42

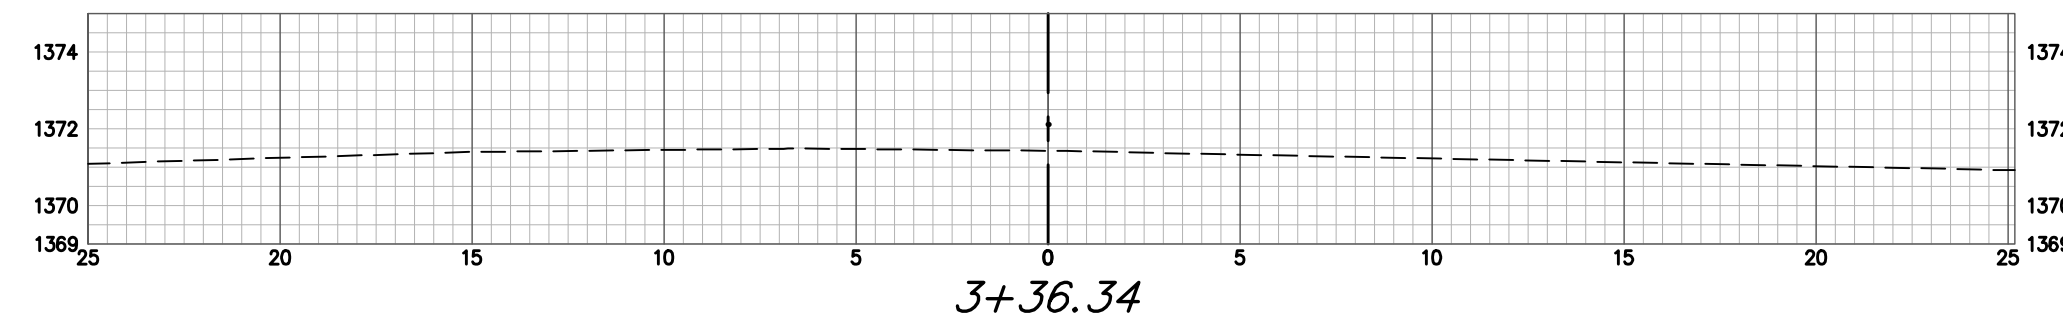

BLACKSTONE CT (Lots 11-18, Block B)