
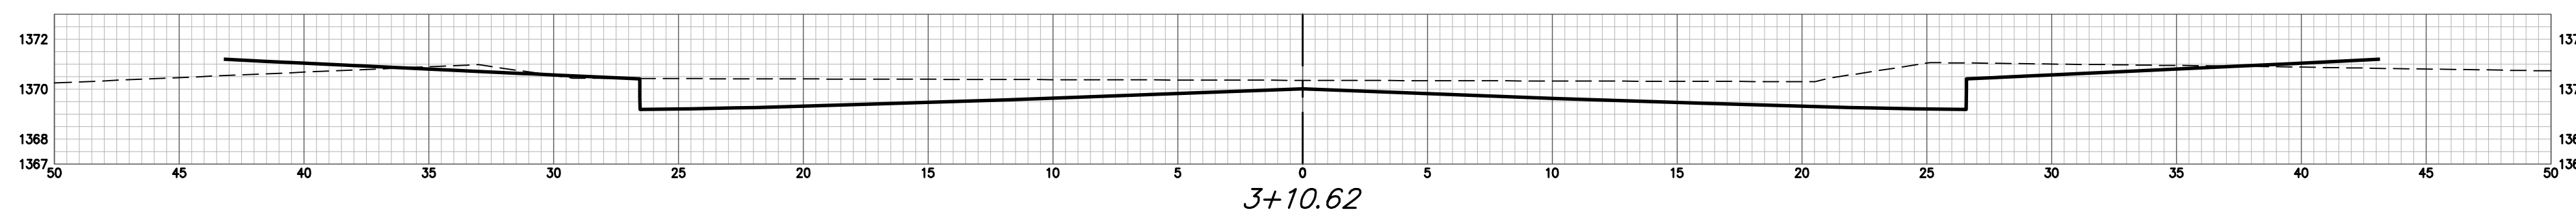
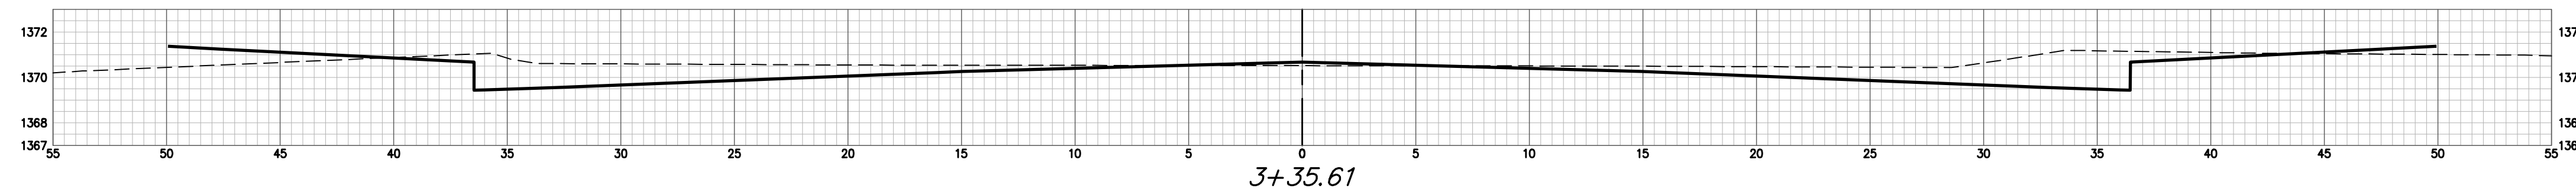
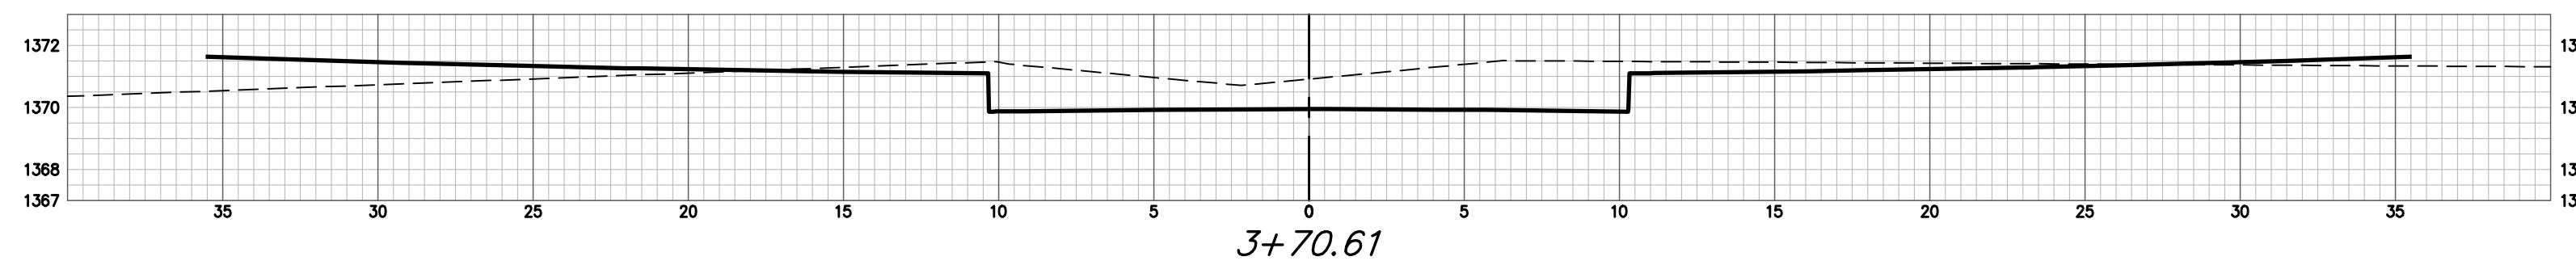


BLAKSTONE CT (Lots 19-28 Block B) CY Excavation (unadjusted)				BLAKSTONE CT (Lots 19-28 Block B) CY Compacted Fill (unadjusted)				BLAKSTONE CT (Lots 19-28 Block B) CY Loose Fill (unadjusted)			
Station	Area	Volume	Total	Station	Area	Volume	Total	Station	Area	Volume	Total
0+37.10	21.23	0.00	0.00	0+37.10	0.00	0.00	0.00	0+37.10	5.51	0.00	0.00
0+50	18.72	9.54	9.54	0+50	0.00	0.00	0.00	0+50	5.66	2.67	2.67
1+00	17.59	33.62	43.16	1+00	0.00	0.00	0.00	1+00	1.83	6.93	9.60
1+50	19.81	34.63	77.80	1+50	0.00	0.00	0.00	1+50	1.40	2.98	12.58
2+00	22.72	39.39	117.19	2+00	0.00	0.00	0.00	2+00	0.76	1.99	14.57
2+50	25.14	44.31	161.50	2+50	0.00	0.00	0.00	2+50	0.80	1.44	16.01
2+85.62	32.67	38.13	199.63	2+85.62	0.00	0.00	0.00	2+85.62	0.90	1.12	17.14
3+10.62	50.23	38.38	238.01	3+10.62	0.00	0.00	0.00	3+10.62	3.52	2.04	19.18
3+35.61	38.76	41.19	279.20	3+35.61	0.00	0.00	0.00	3+35.61	6.46	4.62	23.79
3+50.61	32.47	19.79	298.99	3+50.61	0.00	0.00	0.00	3+50.61	5.86	3.42	27.21
3+70.61	31.03	23.52	322.51	3+70.61	0.00	0.00	0.00	3+70.61	10.62	6.10	33.32
3+85.61	0.00	8.62	331.13	3+85.61	0.00	0.00	0.00	3+85.61	0.00	2.95	36.27

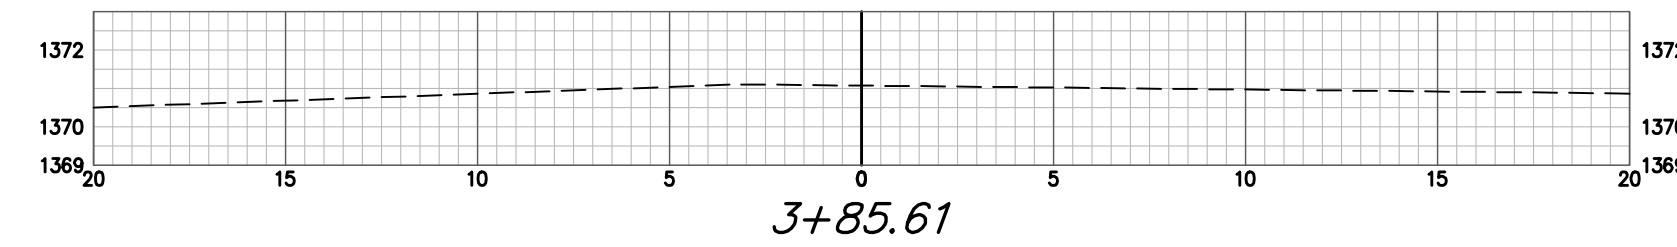

BLACKSTONE CT (Lots 19-28, Block B)