




2+57.79

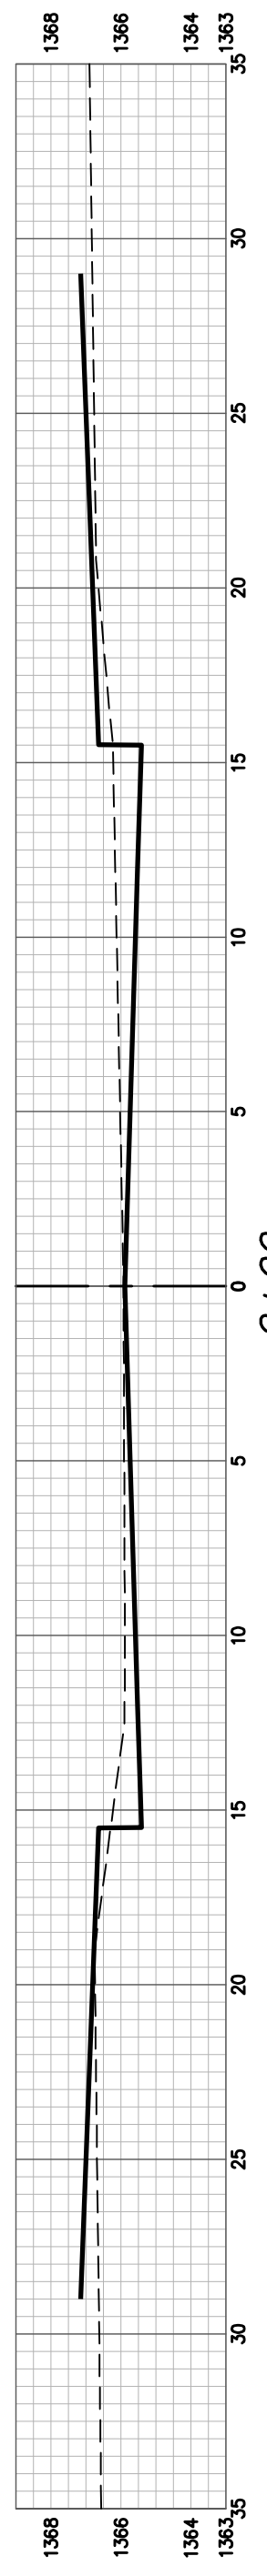


2+00

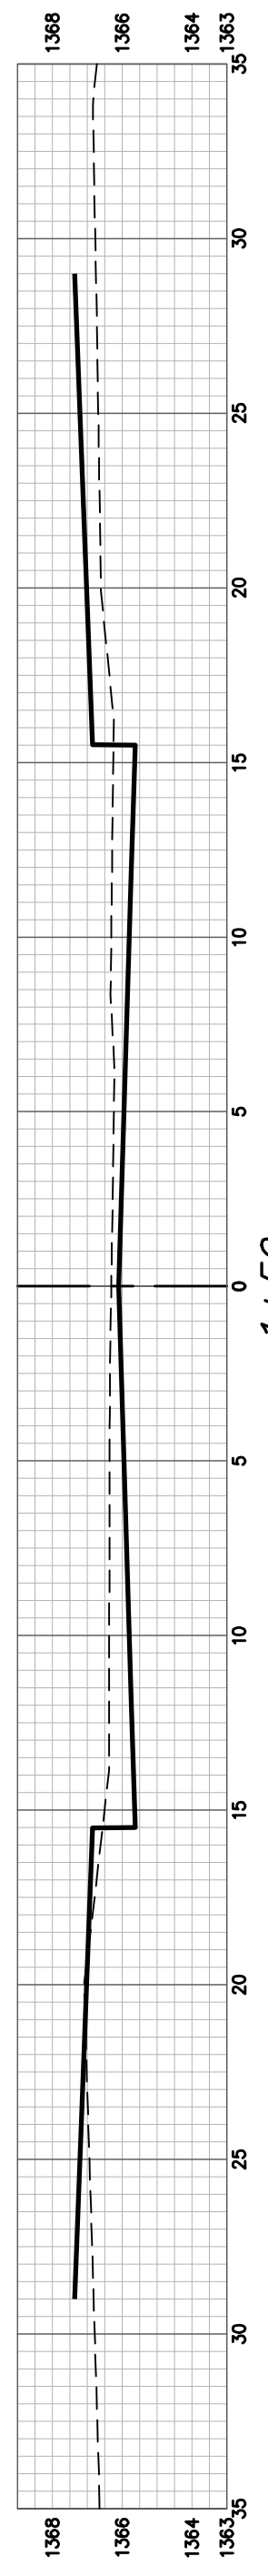


1+50

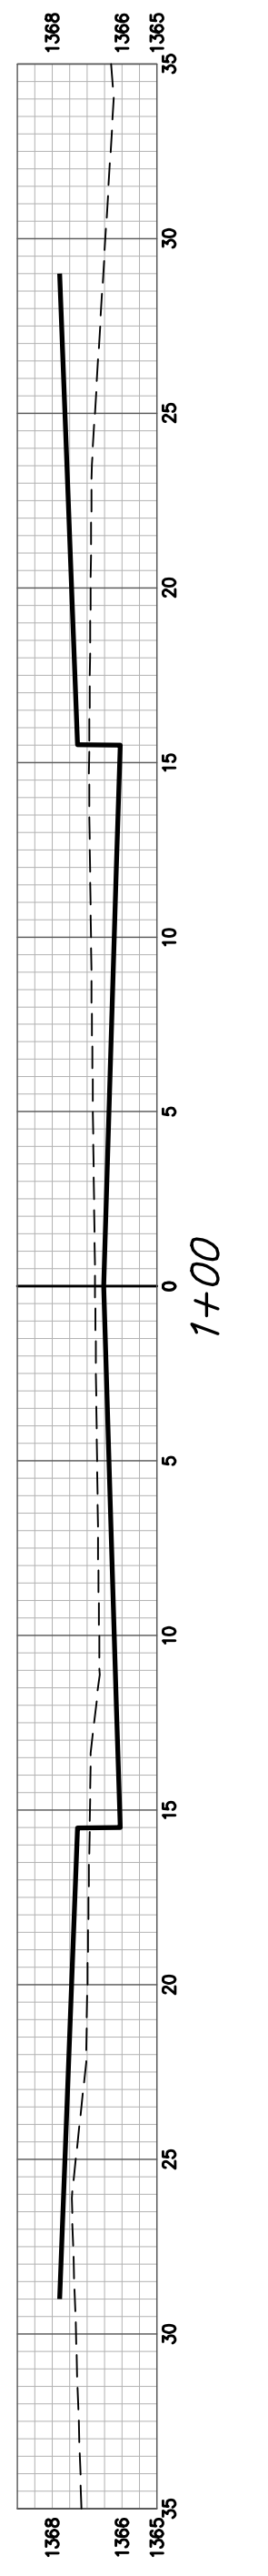

1+00

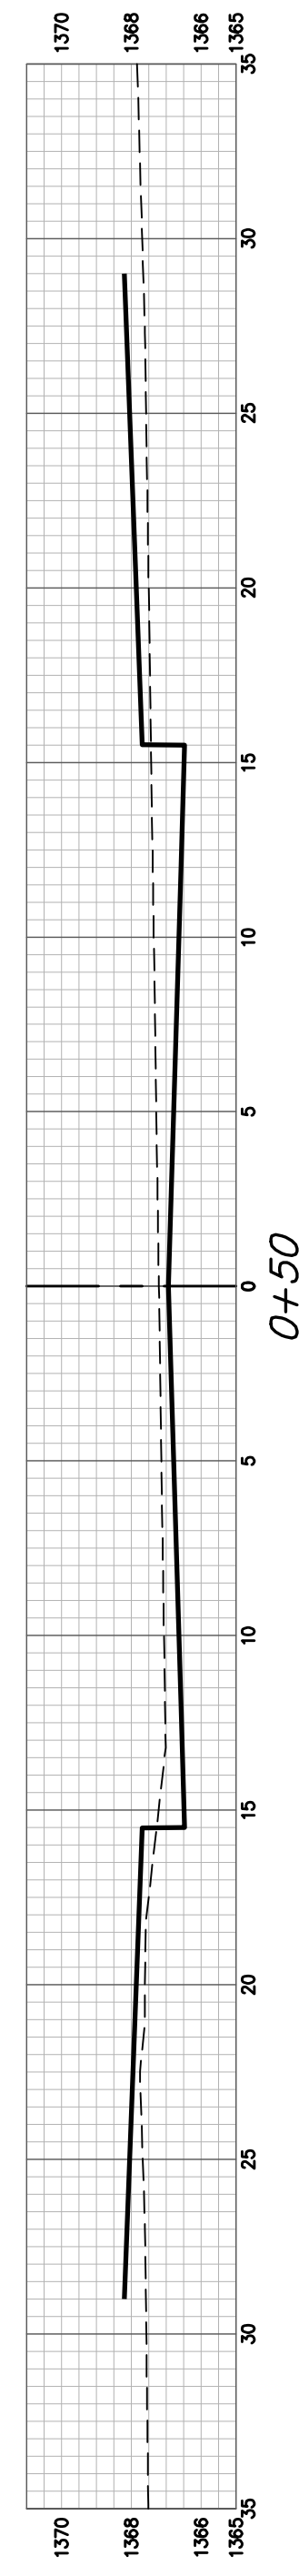

0+50

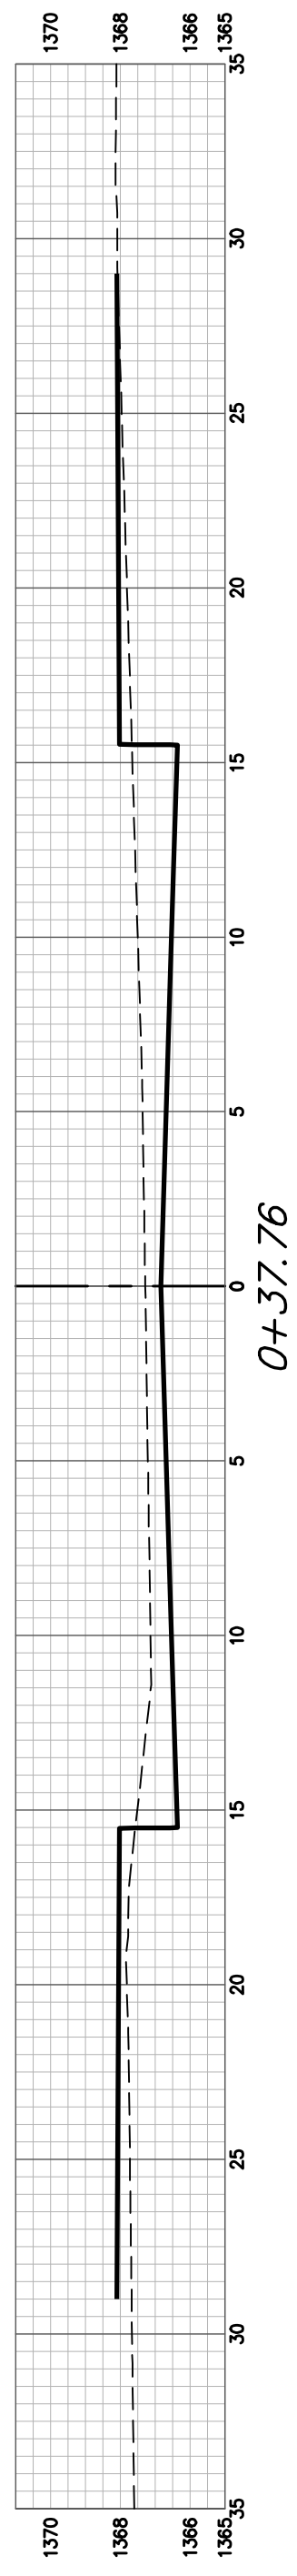

0+37.76

BLACKSTONE CT (Lots 29-37, Block B)