
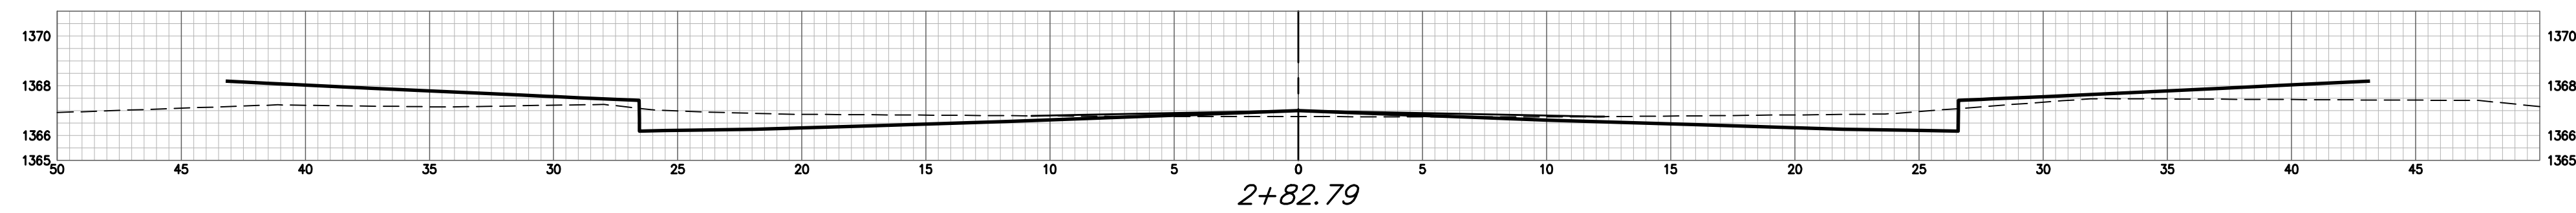
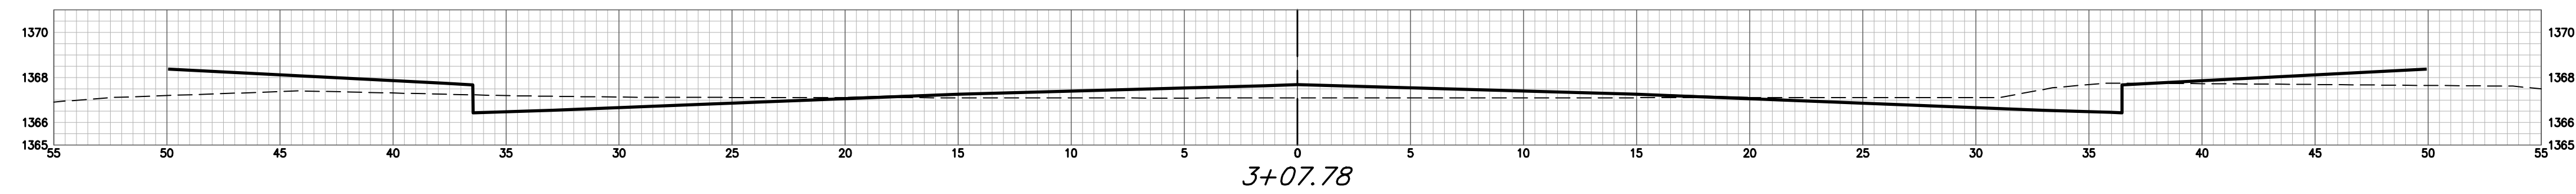
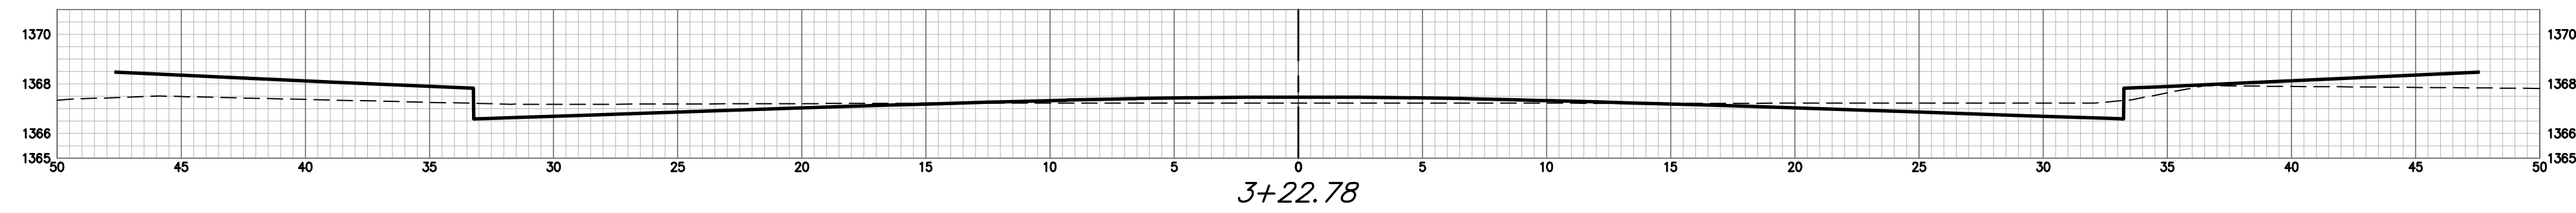
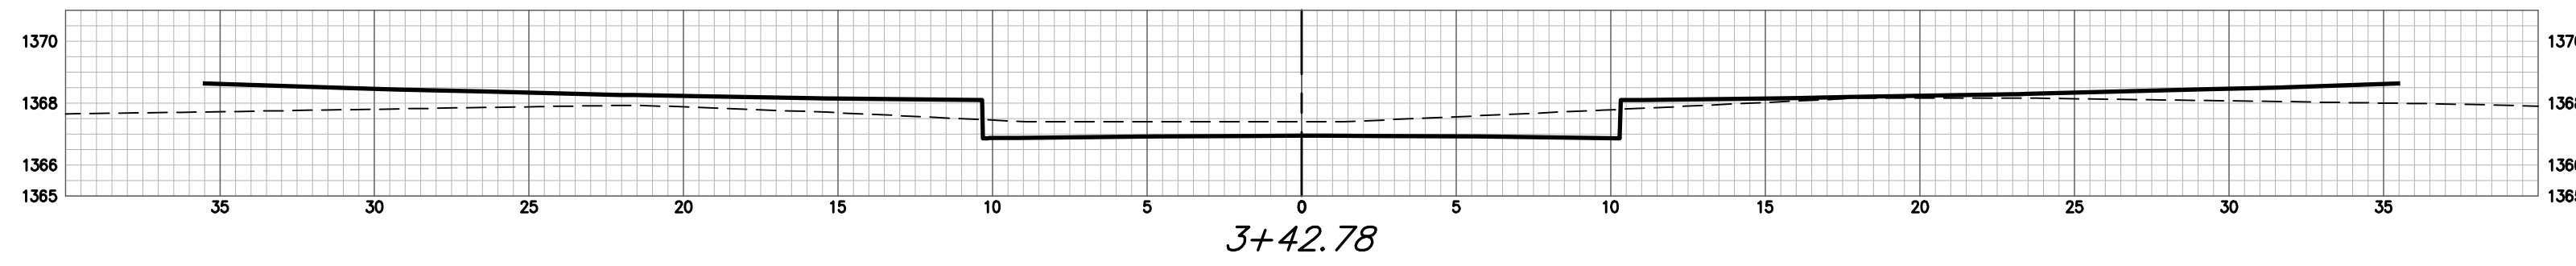


BLAKSTONE CT (Lots 29-37 Block B) CY Excavation (unadjusted)				BLAKSTONE CT (Lots 29-37 Block B) CY Compacted Fill (unadjusted)				BLAKSTONE CT (Lots 29-37 Block B) CY Loose Fill (unadjusted)			
Station	Area	Volume	Total	Station	Area	Volume	Total	Station	Area	Volume	Total
0+37.76	23.06	0.00	0.00	0+37.76	0.00	0.00	0.00	0+37.76	6.84	0.00	0.00
0+50	15.96	8.91	8.91	0+50	0.00	0.00	0.00	0+50	10.19	3.83	3.83
1+00	16.06	29.93	38.84	1+00	0.00	0.00	0.00	1+00	14.72	23.85	27.68
1+50	14.29	28.11	66.94	1+50	0.00	0.00	0.00	1+50	9.76	23.25	50.94
2+00	11.07	23.48	90.43	2+00	0.00	0.00	0.00	2+00	6.53	15.08	66.01
2+57.79	12.02	24.71	115.13	2+57.79	0.00	0.00	0.00	2+57.79	11.22	19.00	85.01
2+82.79	16.27	13.10	128.23	2+82.79	2.96	1.37	1.37	2+82.79	16.49	12.82	97.83
3+07.78	15.01	14.48	142.71	3+07.78	11.90	6.88	8.25	3+07.78	14.05	14.13	111.97
3+22.78	11.70	7.42	150.13	3+22.78	4.23	4.48	12.73	3+22.78	15.84	8.30	120.27
3+42.78	11.78	8.70	158.83	3+42.78	0.00	1.57	14.29	3+42.78	19.83	13.21	133.48
3+57.78	0.00	3.27	162.10	3+57.78	0.00	0.00	14.29	3+57.78	0.00	5.51	138.99

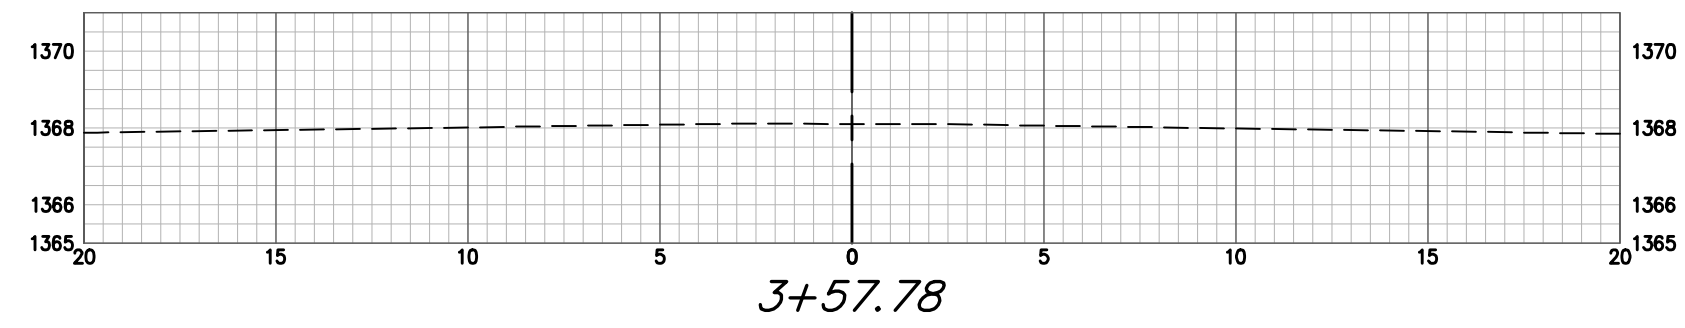

BLACKSTONE CT (Lots 29-37, Block B)