


| STATE | PROJECT NO. | YEAR | SHEET NO. | TOTAL SHEETS |
|--------|-------------|------|-----------|--------------|
| KANSAS | 472-85284 | 2018 | 102 | 103 |

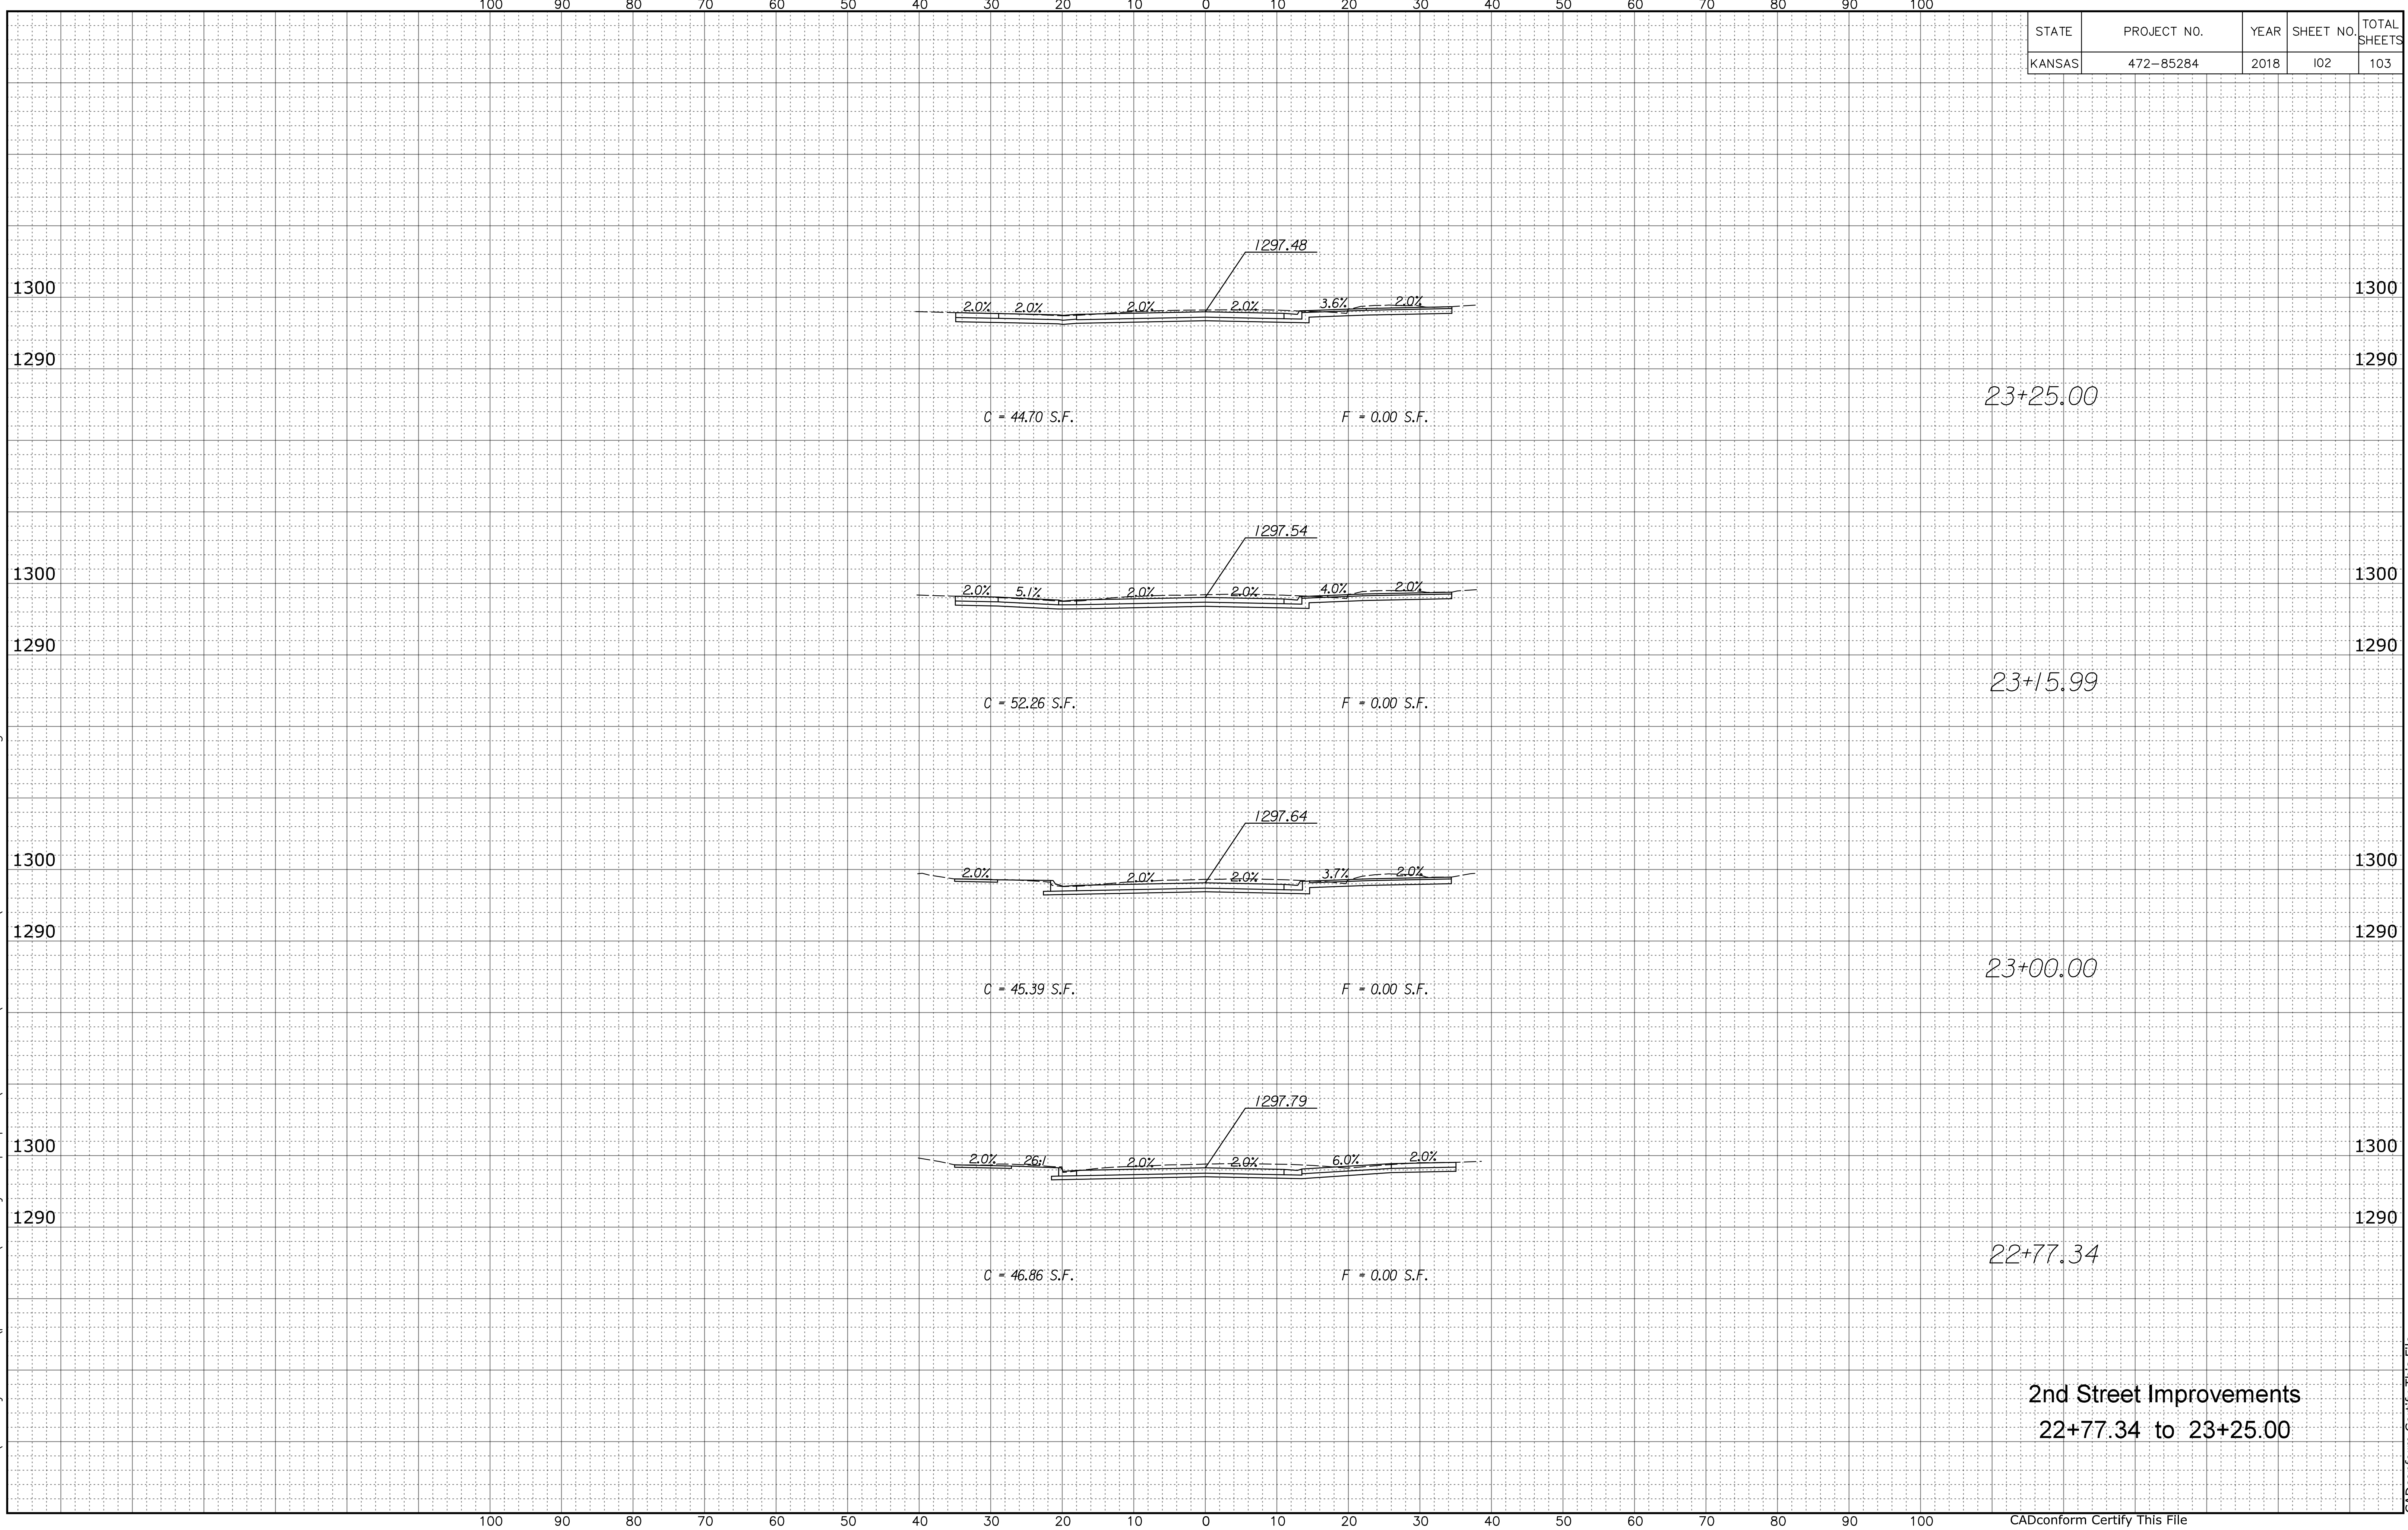

Plotted B:\road
 File x:\transystems\pw_local\transyscorp-pw1\taummel\d0494377\C-RDW-M02-801.dgn

2nd Street Improvements
 22+77.34 to 23+25.00