


LEGEND



- Contraction Joint
- - - Longitudinal Joint
- Expansion Joint

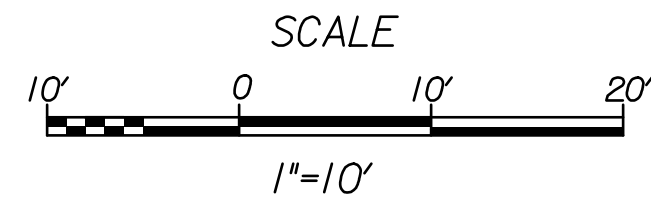

Note:  
All concrete pavement on 2nd Street shall be "Concrete Pavement, 9' (NRDJ)" unless otherwise noted in the plans or by the Engineer, for Concrete Pavement 9' (NRDJ) details, See Sheets 48 & 49

All concrete pavement on valley gutters shall be "Concrete Pavement (VG) 8' (Reinf.)" See Sheet 50

Pavement Joints shall be continued through curb & gutter and match Joint patterns where possible.

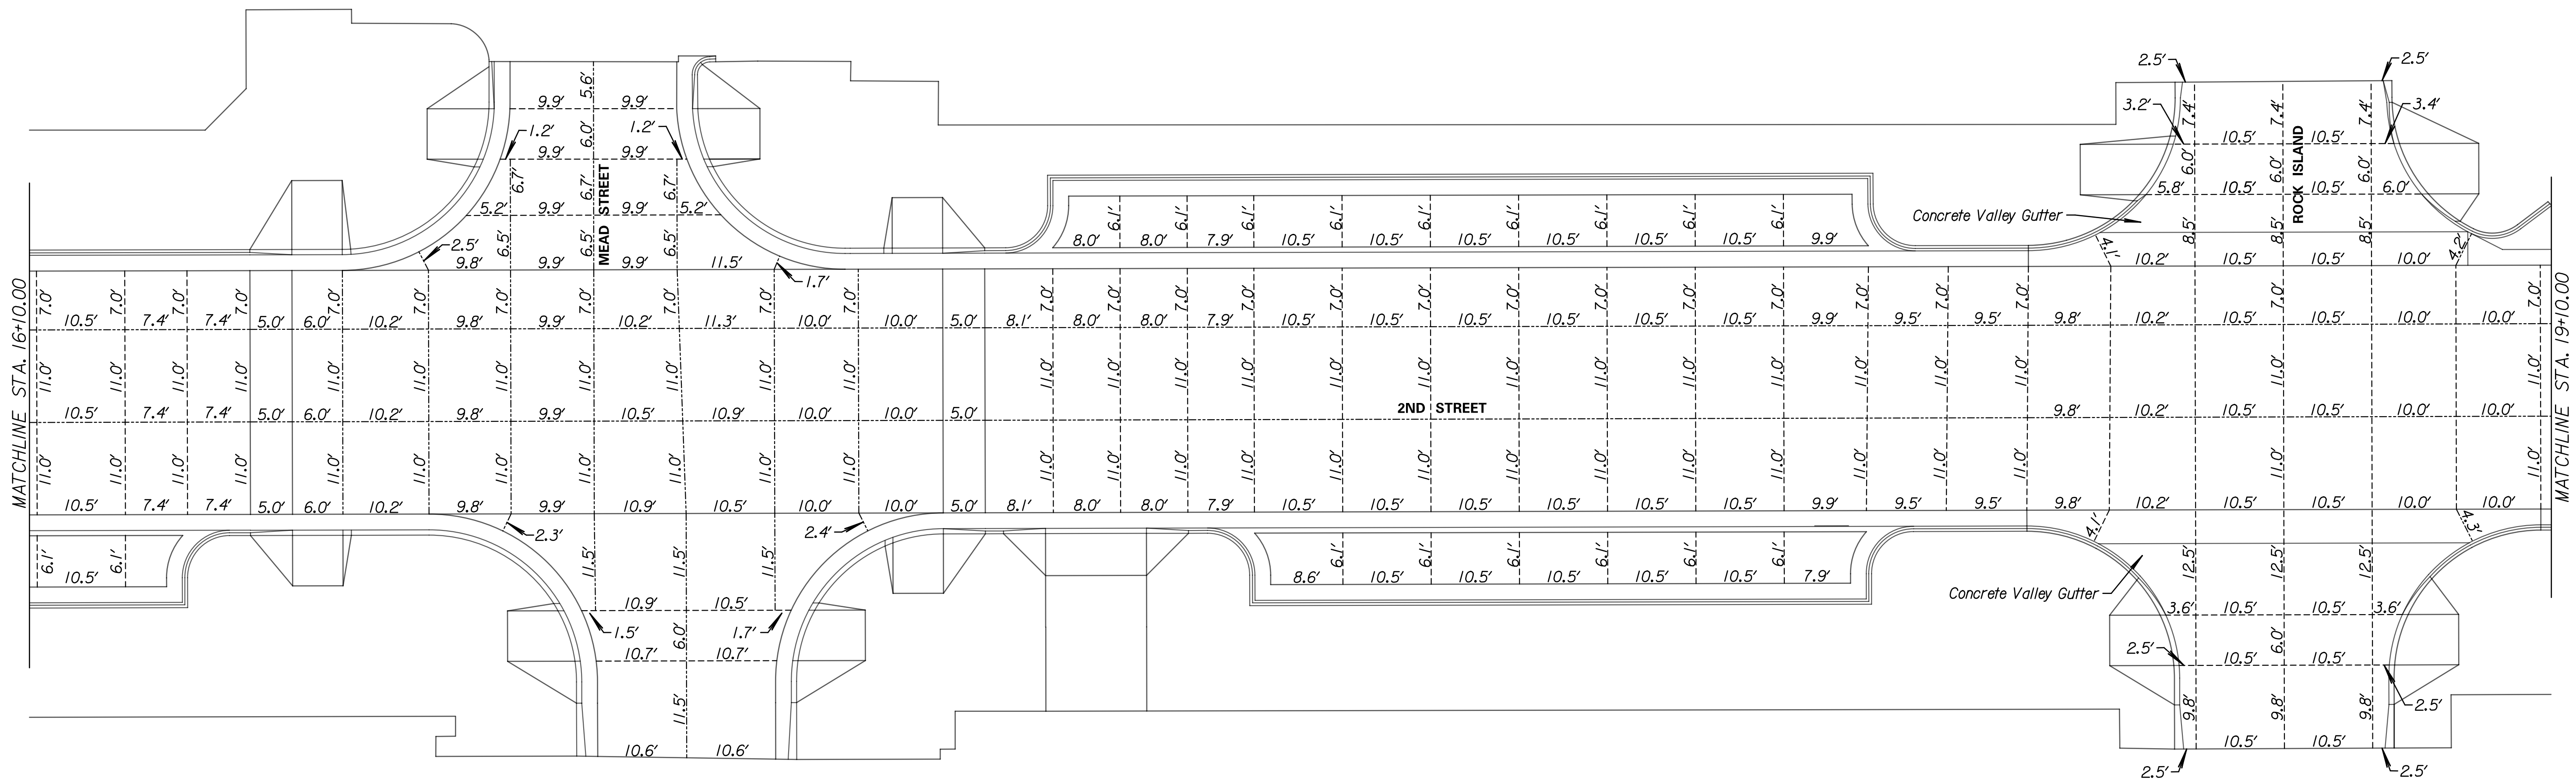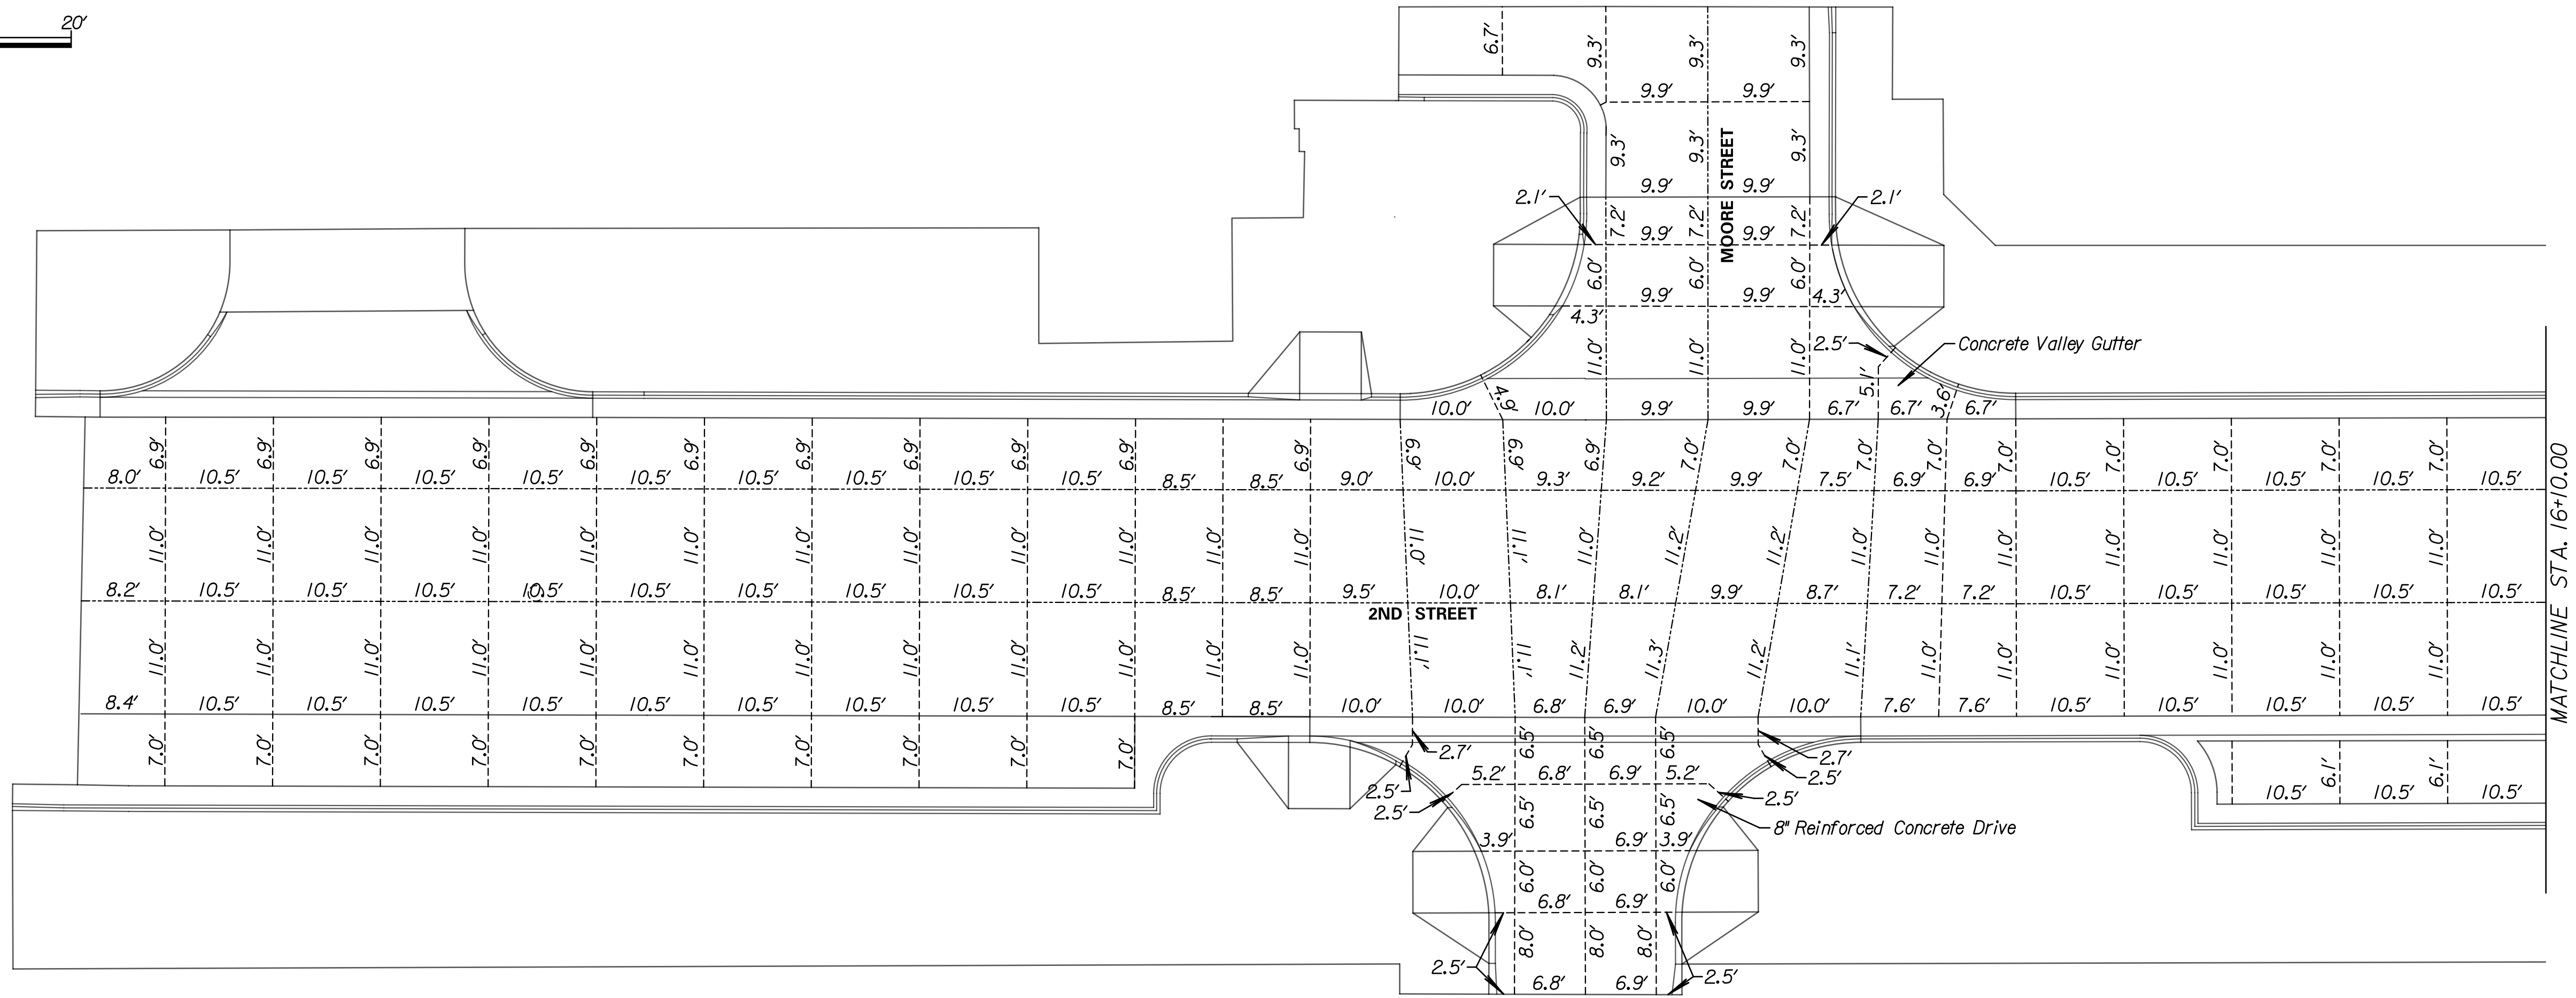

**Tran Systems**  
245 NORTH WACO  
SUITE 222  
WICHITA, KANSAS 67202  
PHONE: 316-303-3000  
FAX: 316-303-0166

CONSULTANTS:  
**LK ARCHITECTURE, INC.**  
345 RIVERVIEW  
SUITE 200  
WICHITA, KANSAS 67208  
PHONE: 316-268-0230

2ND STREET IMPROVEMENTS  
SANTA FE TO WASHINGTON IN OLD TOWN  
WICHITA, KANSAS  
CITY OF  
**WICHITA**

REVISIONS:	MARK	DATE	DESCRIPTION

PROJ NO: 472-85284  
SCALE: 1"=10'  
DATE: 7/11/2018  
DESIGNED BY: TAU  
DRAWN BY: TAU  
CHECKED BY: MDB

SHEET TITLE:  
**2ND STREET IMPROVEMENTS JOINTING PLAN**

SHEET NO.  
**33**  
SHEET 33 OF 103

7/11/2018 11:21:16 PM c:\tran\systems\paw\_bocall\tran\systems\paw\_bocall\484377C-JNT-M02-101.dgn