

Tran Systems
 245 NORTH WACO
 SUITE 222
 WICHITA, KANSAS 67202
 PHONE: 316-303-3000
 FAX: 316-303-0166

CONSULTANTS:

 LK ARCHITECTURE, INC.
 345 RIVERVIEW
 SUITE 200
 WICHITA, KANSAS 67208
 PHONE: 316-268-0230


2ND STREET IMPROVEMENTS
 SANTA FE TO WASHINGTON IN OLD TOWN
 WICHITA, KANSAS


| REVISIONS: | DESCRIPTION | DATE | MARK |
|------------|-------------|------|------|
| | | | |
| | | | |
| | | | |

PROJ NO: 472-85284
 SCALE: 1"=5'
 DATE: 7/11/2018
 DESIGNED BY: TAU
 DRAWN BY: TAU
 CHECKED BY: MDB

SHEET TITLE:
**2ND STREET
 & MEAD STREET
 INTERSECTION
 LAYOUT DETAILS**

SHEET NO.
40
 SHEET 40 OF 103

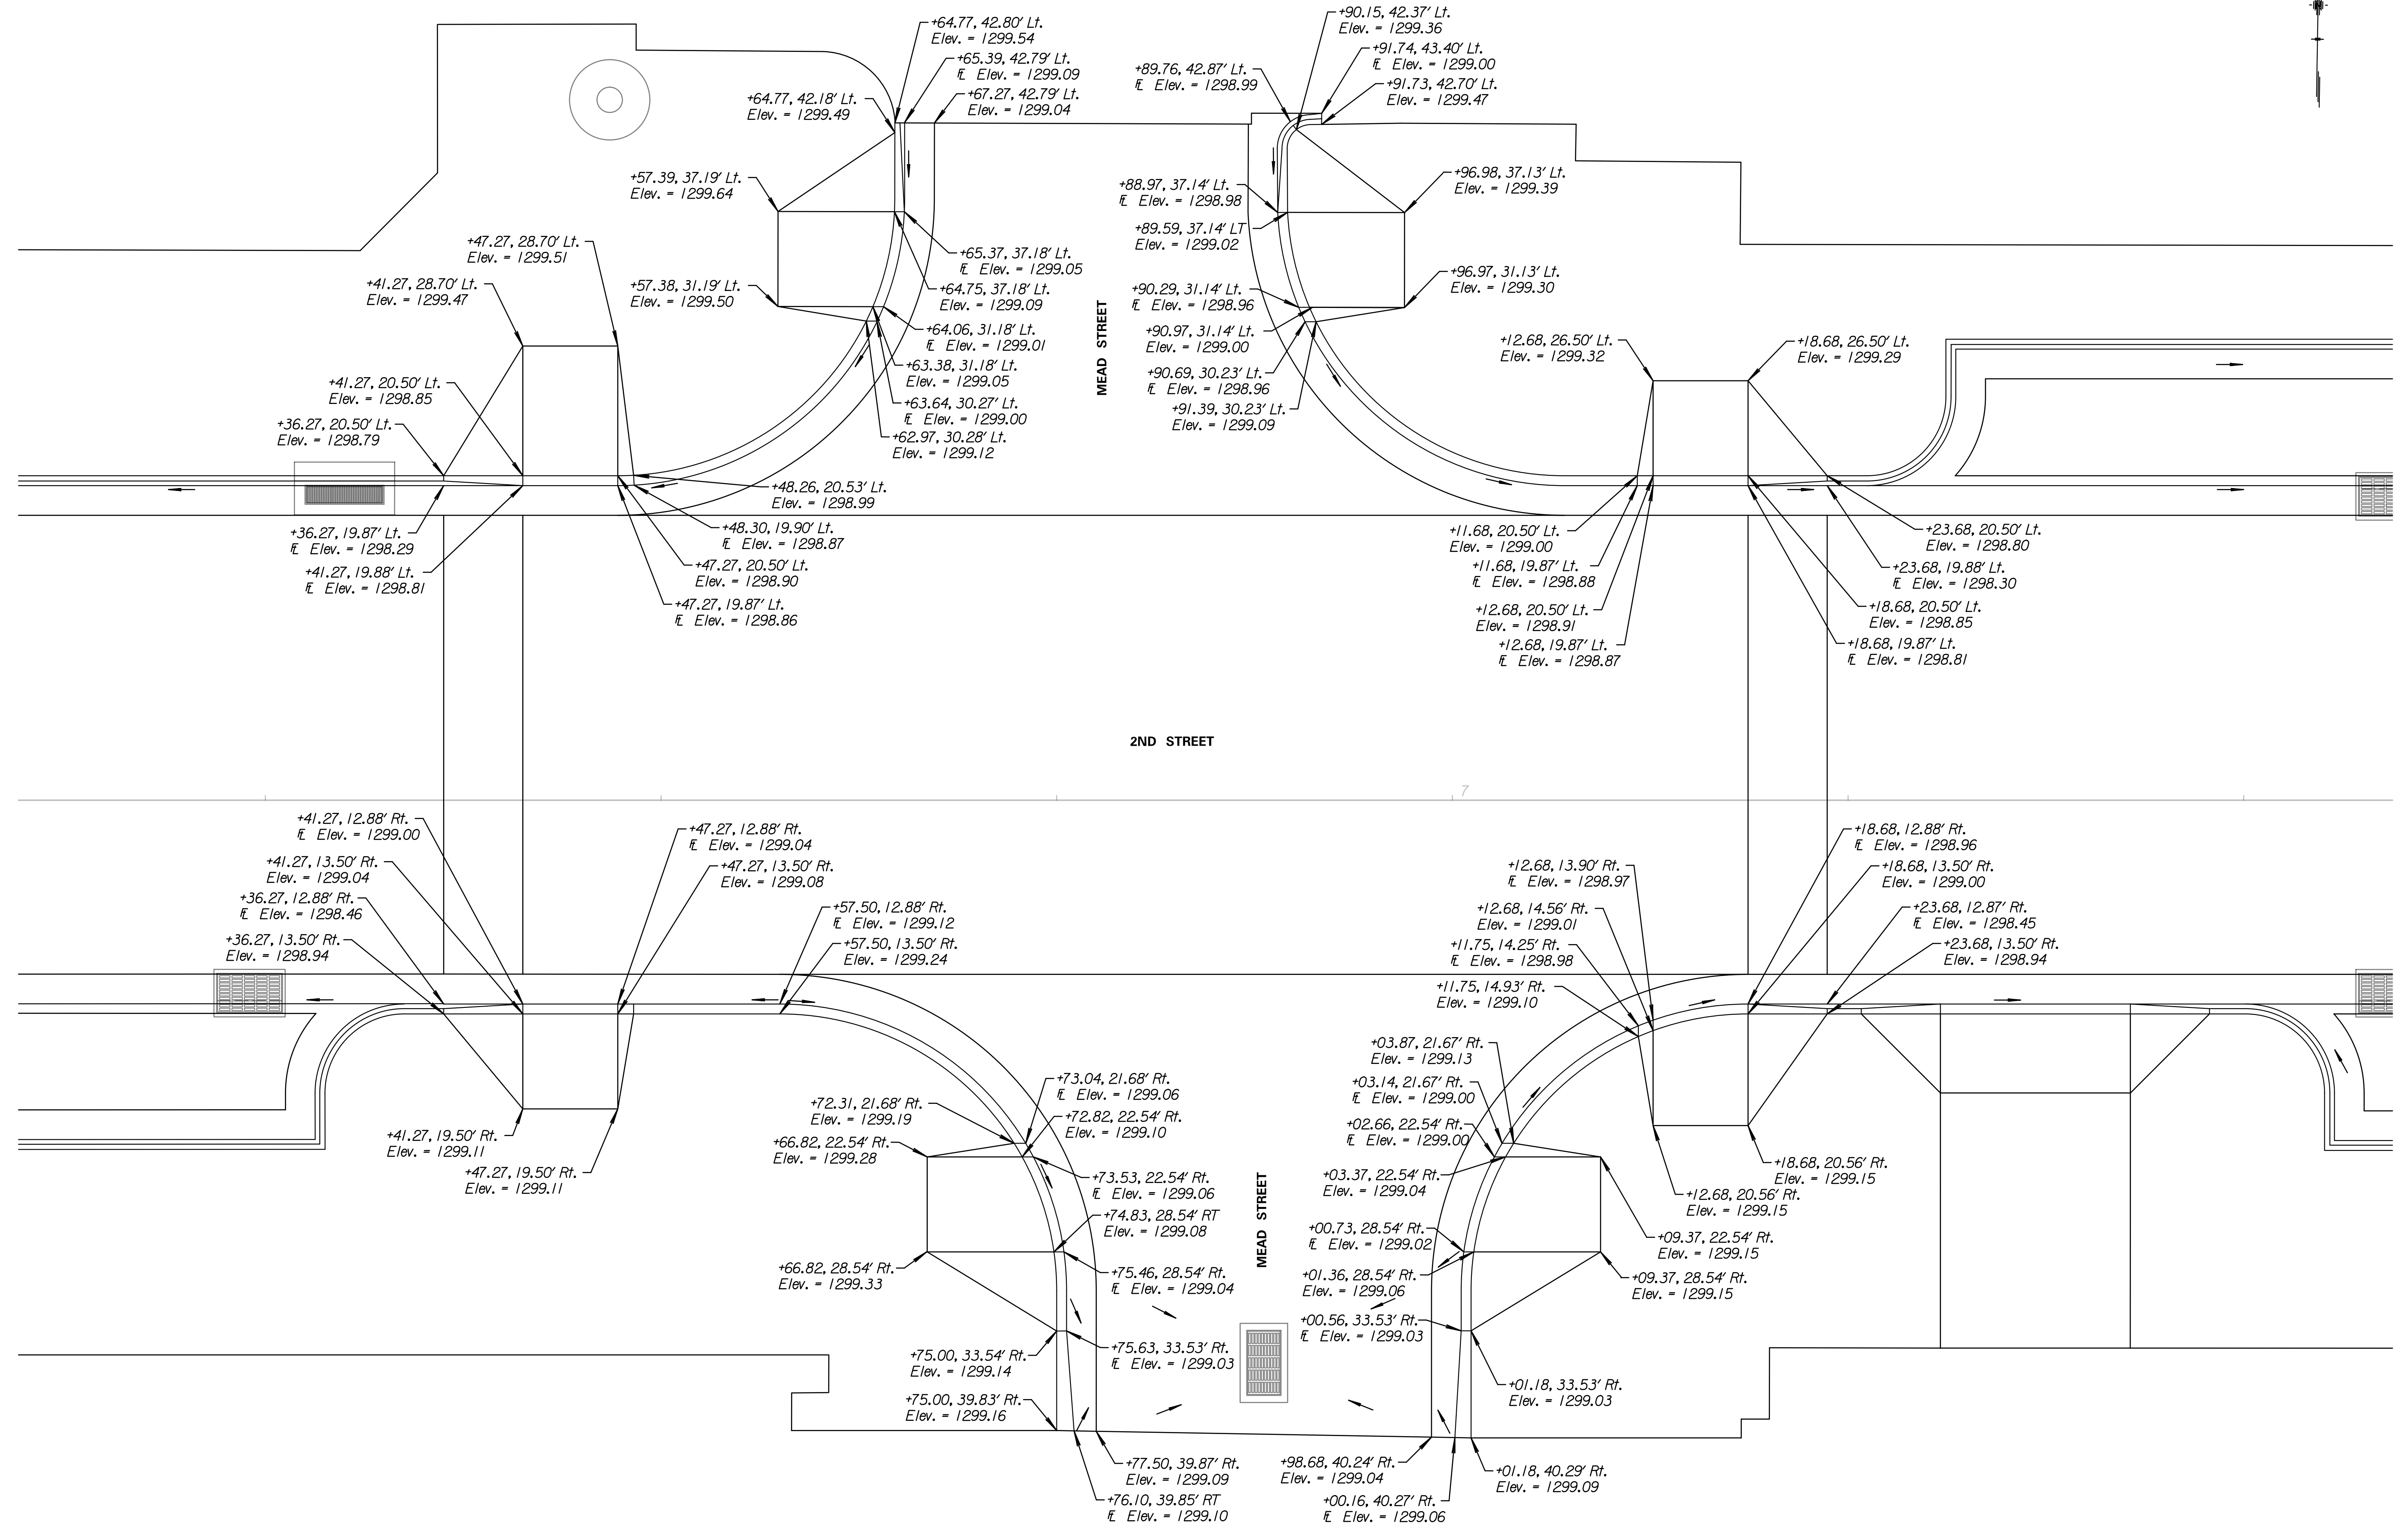

taummbd
 7/11/2018 11:25:58 PM - c:\tran\systems\proj\local\tran\systems\proj\taummbd\0484377\CLAY\M05-102.dgn